

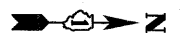
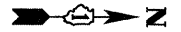


F.A.I.	SECTION	COUNTY	TOTAL SHEETS	SHEET NO.
94/90	*	COOK	38	12
STA.		TO STA.		
FED. ROAD DIST. NO.	ILLINOIS	FED. AID PROJECT		
60A79		* 2005-073 LS		

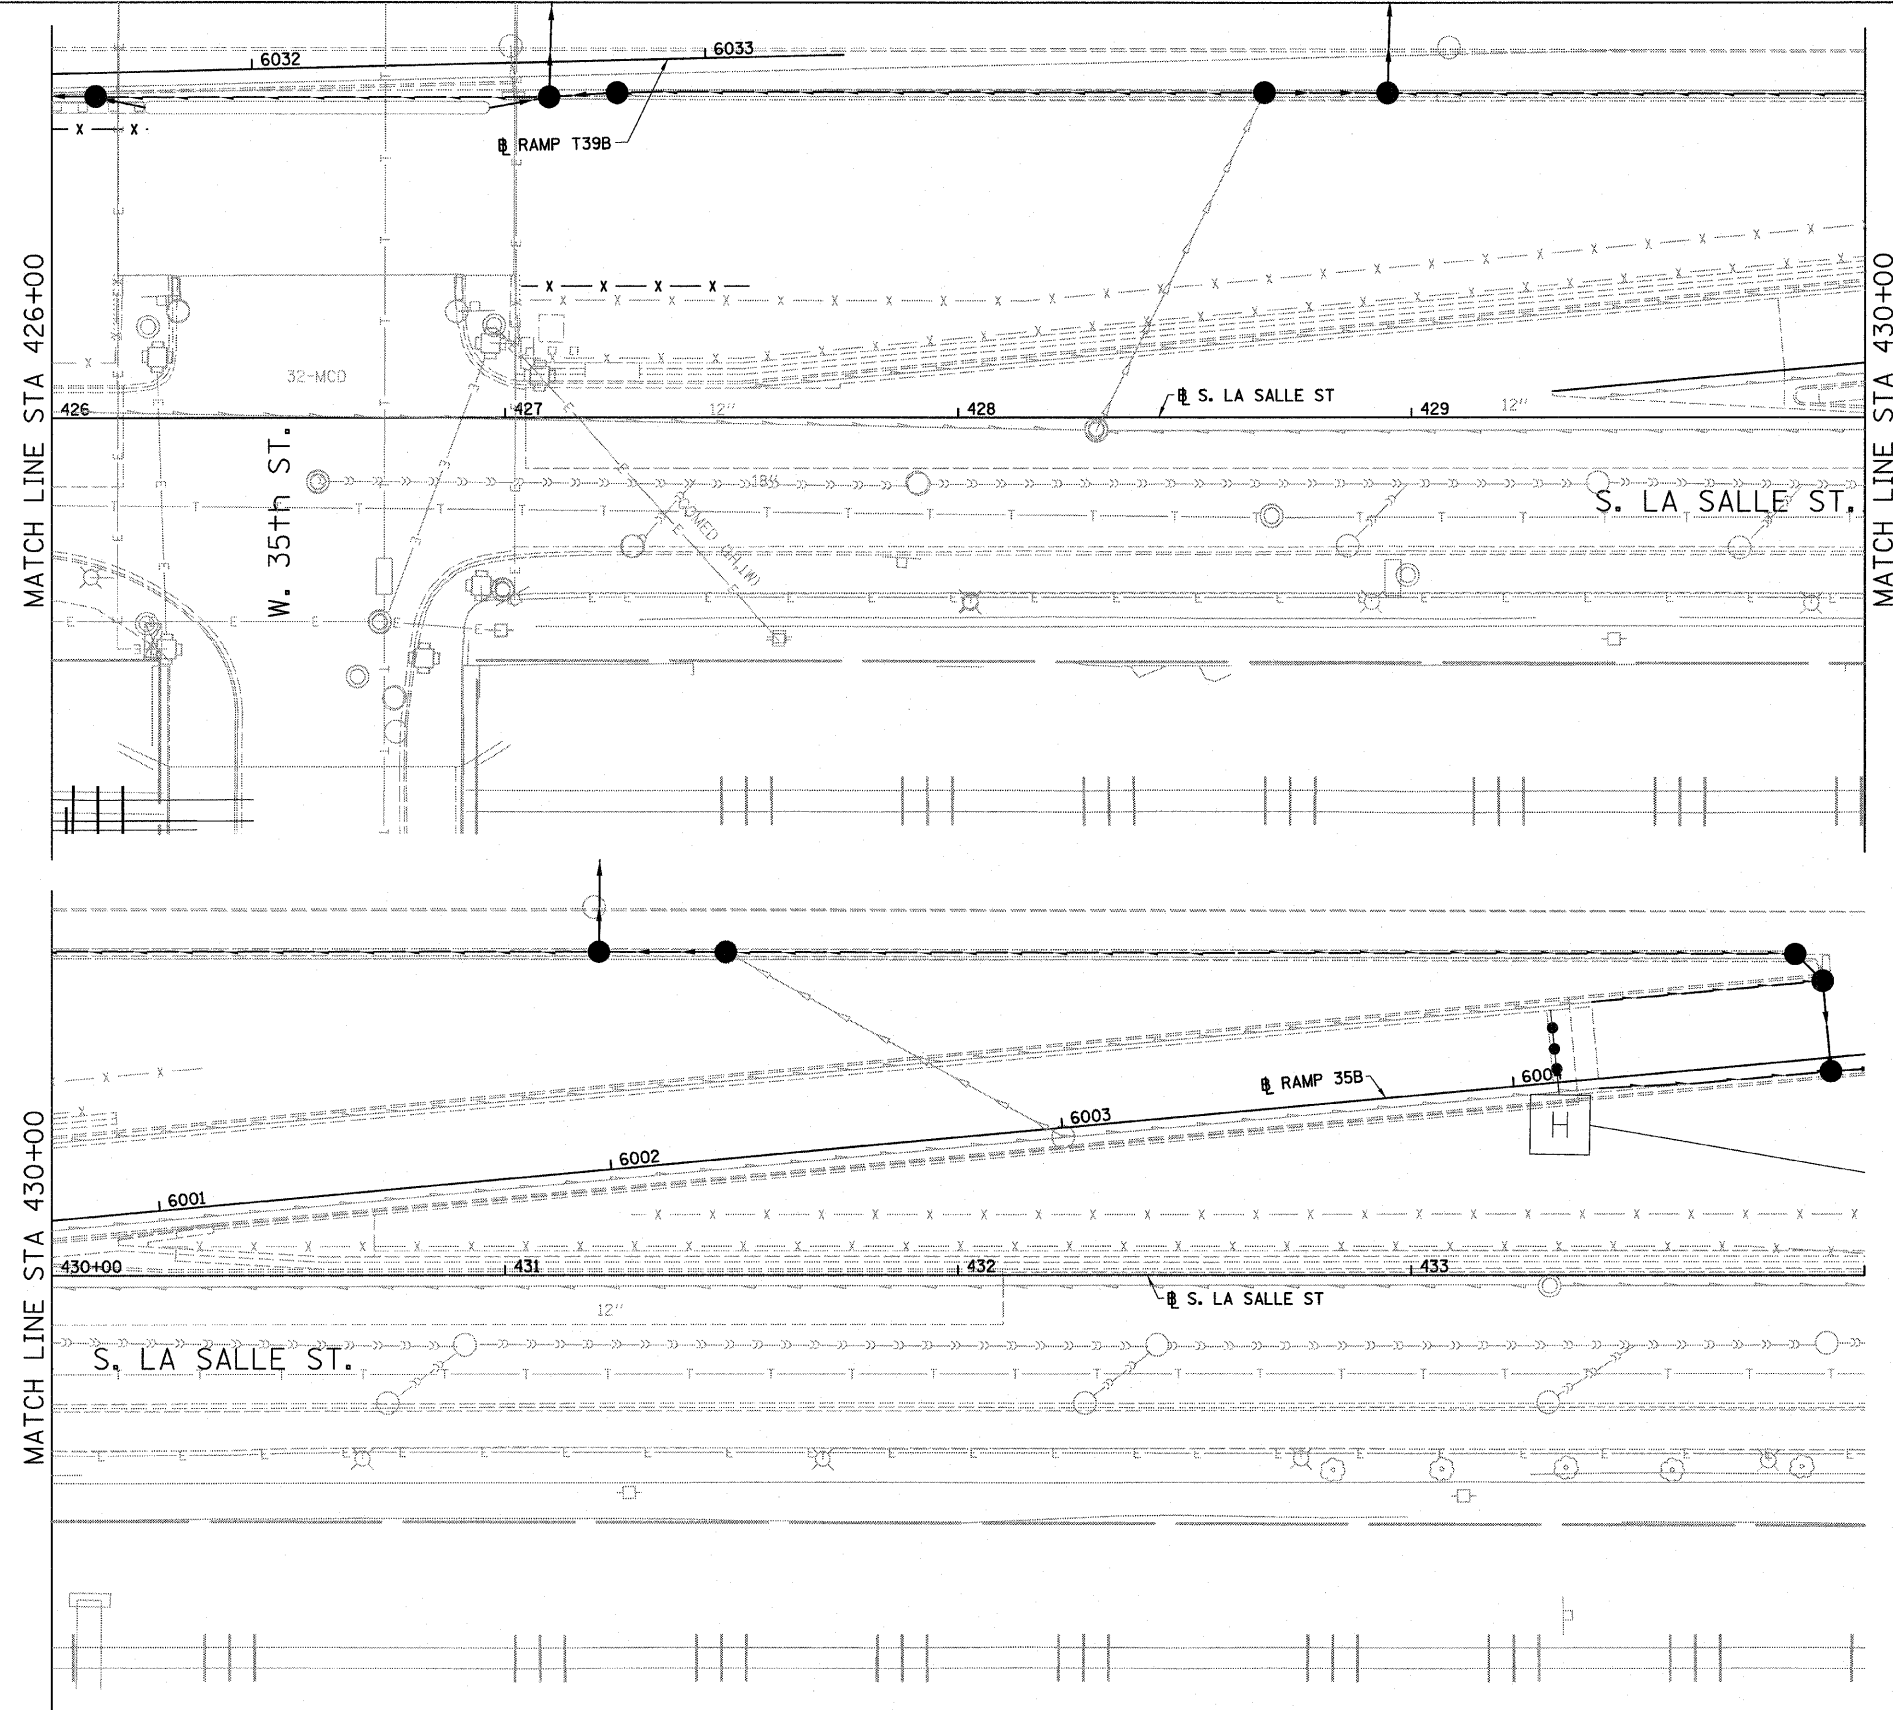

LEGEND:

- x - x - CHAIN LINK FENCE, 4' (SPECIAL)

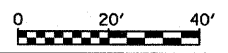

BOWMAN, BARRETT & ASSOCIATES INC.  
CONSULTING ENGINEERS  
Chicago, Illinois  
312.228.0100  
www.bbainc.com

REVISIONS	
NAME	DATE
REVISED	9/19/08

ILLINOIS DEPARTMENT OF TRANSPORTATION  
F.A.I. 94/90 (DAN RYAN EXPRESSWAY)  
GATEWAY LANDSCAPING & IRRIGATION @ 35TH  
**LA SALLE STREET**  
EXISTING CONDITIONS  
SCALE: 1"=20'  
DATE: 03/13/07  
DRAWN BY: JDC  
CHECKED BY: DDM

EX-2  
5/6/01 PM  
9/18/2008