

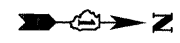
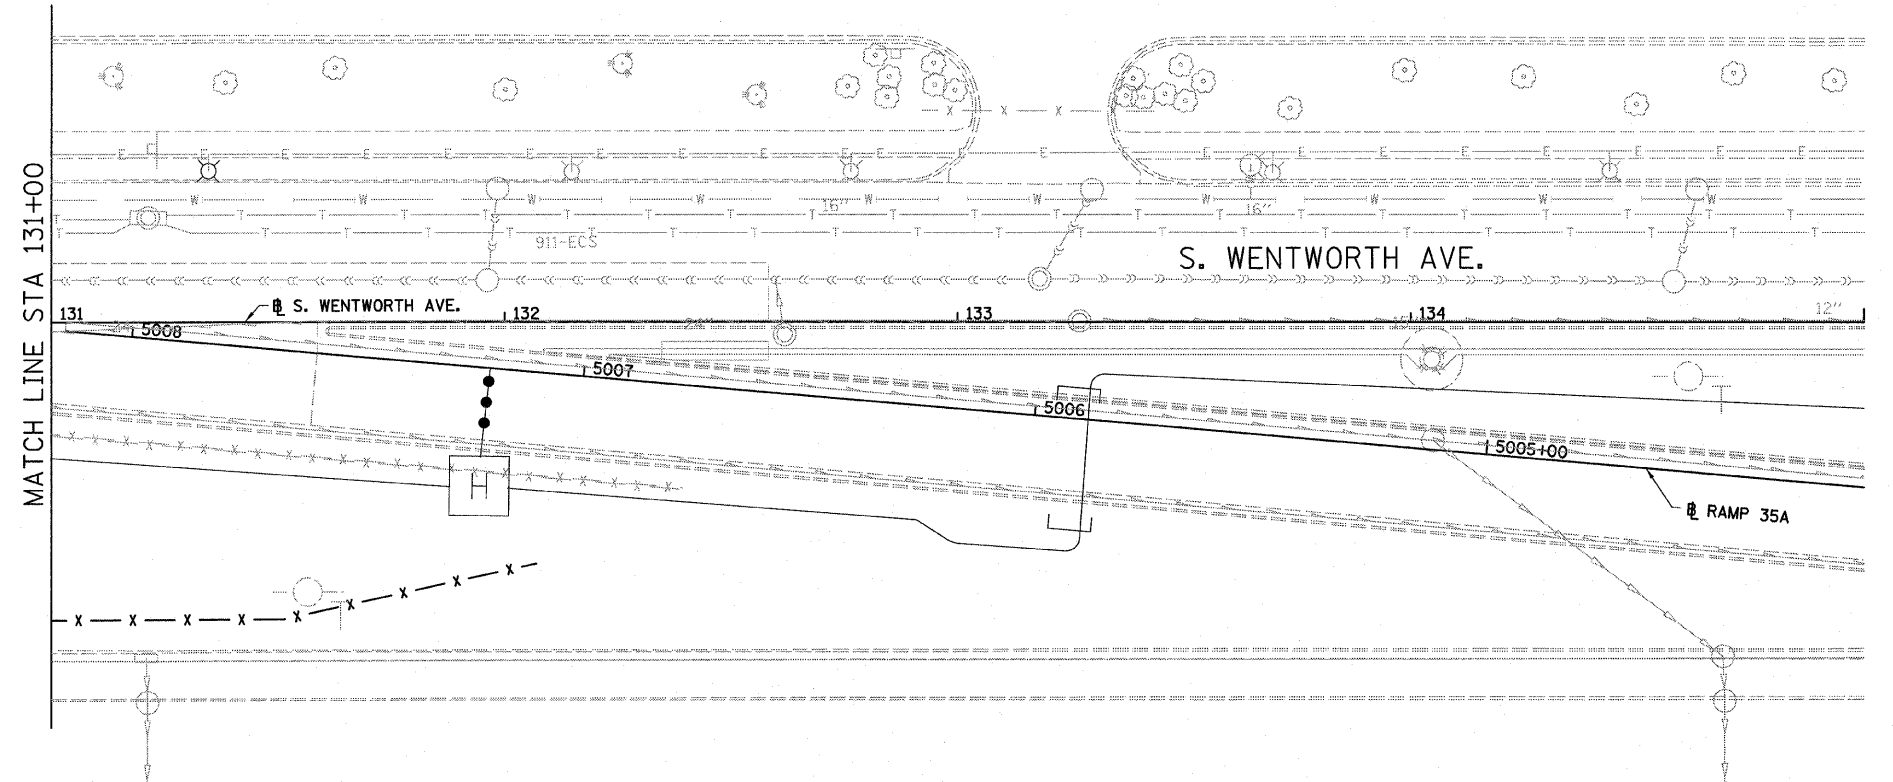
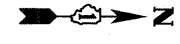


F.A.I.	SECTION	COUNTY	TOTAL SHEETS	SHEET NO.
94/90		COOK	38	14
STA.		TO STA.		
FED. ROAD DIST. NO.		ILLINOIS	FED. AID PROJECT	
60A79		2005-073 LS		

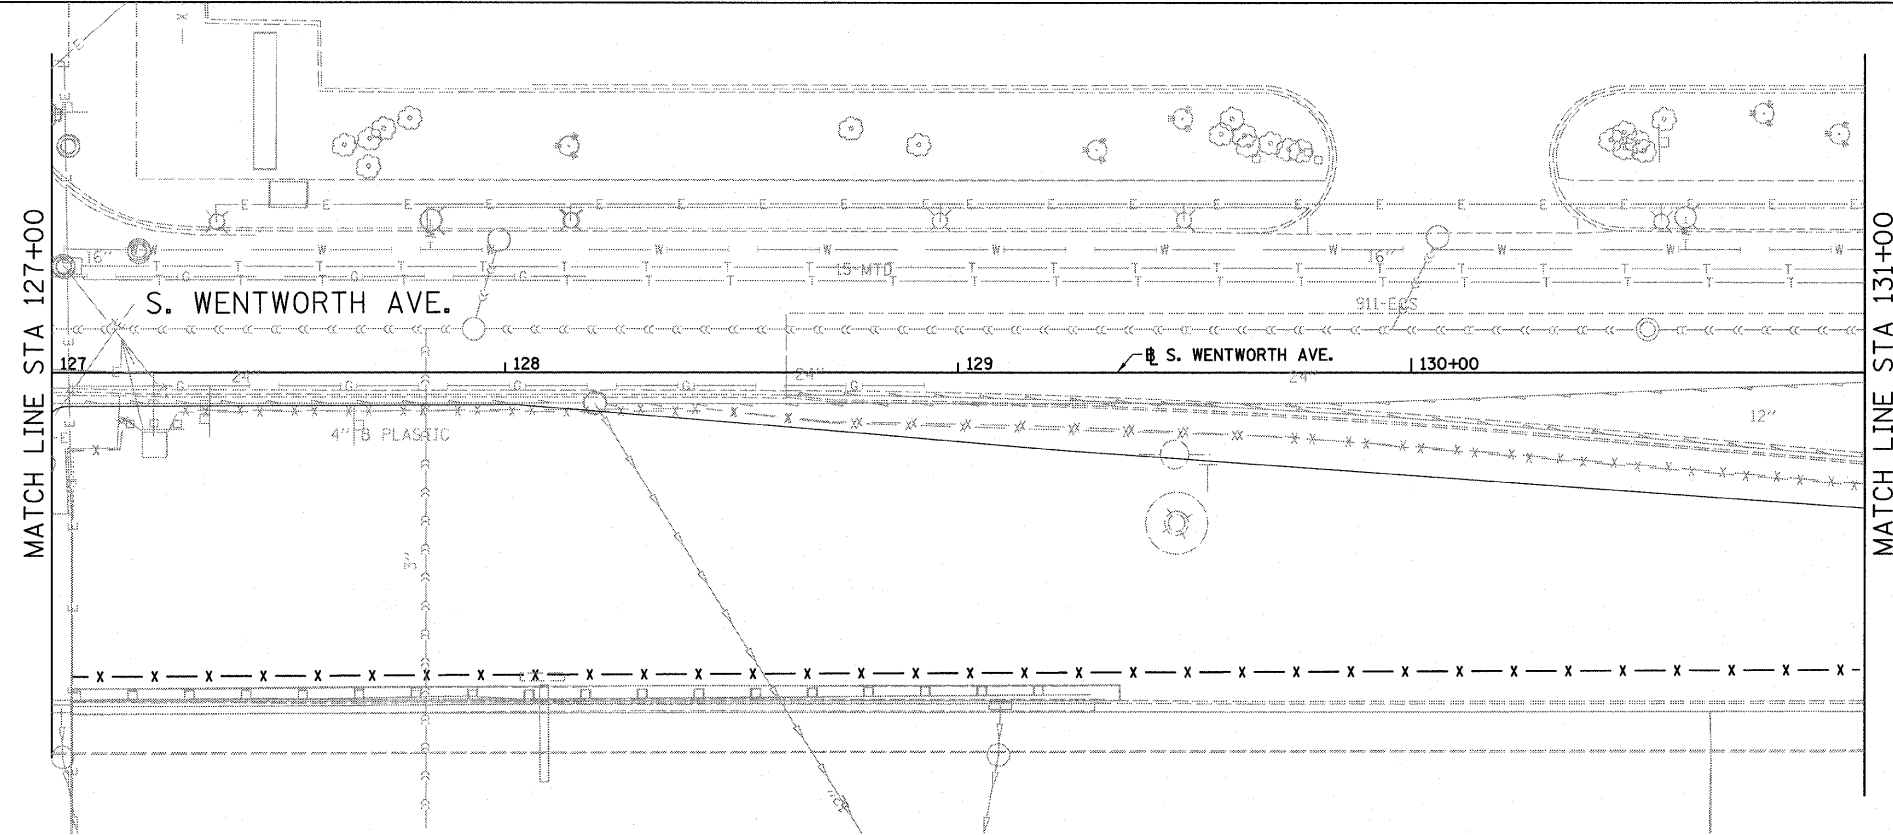

LEGEND:

- x - x - CHAIN LINK FENCE, 4' (SPECIAL)

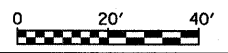

EX-2

REVISIONS	
NAME	DATE
REVISED	9/19/08

ILLINOIS DEPARTMENT OF TRANSPORTATION
 F.A.I. 94/90 (DAN RYAN EXPRESSWAY)
 GATEWAY LANDSCAPING & IRRIGATION @ 35TH
WENTWORTH AVE
EXISTING CONDITIONS
 SCALE: 1"=20'
 DATE: 03/13/07
 DRAWN BY: JDC
 CHECKED BY: DDM

BOWMAN, BARRETT & ASSOCIATES INC.
 CONSULTING ENGINEERS
 Chicago, Illinois
 312.228.0100
 www.bbainc.com



n:\660\66044\04\1\22\22P_SHEETS\660_22P\EX-2.dgn
 5/27/08 5:07:46 PM
 9/18/2008