

STATE OF ILLINOIS
DEPARTMENT OF TRANSPORTATION
DIVISION OF HIGHWAYS

PLANS FOR PROPOSED
FEDERAL AID PROJECT

CENTENNIAL TRAIL, (COOK COUNTY)

PORTAGE HISTORICAL SITE TO 47TH STREET / DES PLAINES RIVER

BICYCLE TRAIL

SECTION 08-F3000-20-BT


PROJECT: TE-00D1(792)

JOB: C-91-442-08

FOREST PRESERVE DISTRICT OF COOK COUNTY

| SECTION | COUNTY | TOTAL SHEETS | SHEET NO. |
|----------------|--------|--------------|-----------|
| 08-F3000-20-BT | COOK | 29 | 1 |

CONTRACT NO. 63052





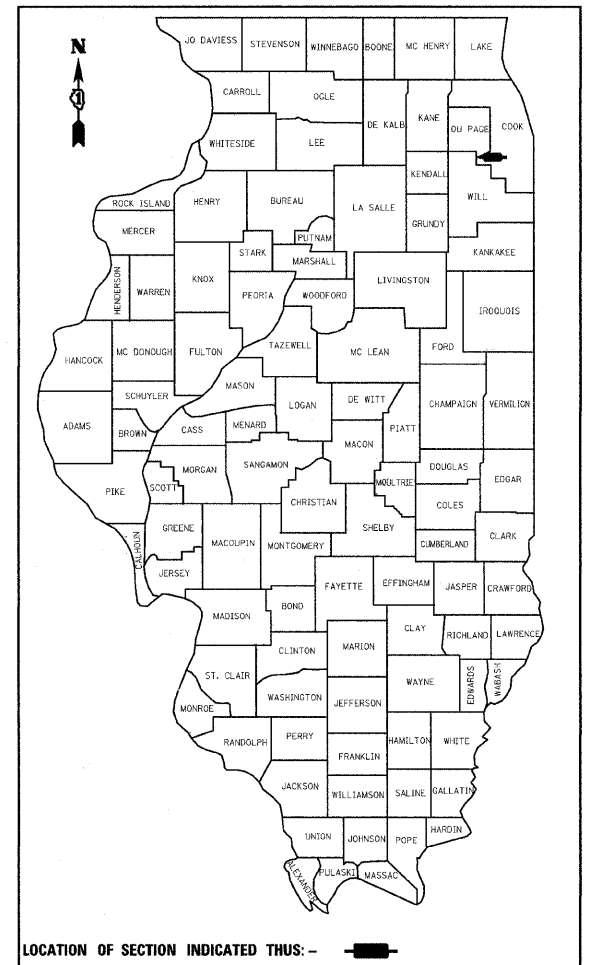


INDEX OF SHEETS

- 1 TITLE SHEET / INDEX OF SHEETS
- 2 GENERAL CONSTRUCTION NOTES/
HIGHWAY STANDARDS
- 3 SUMMARY OF QUANTITIES
- 4 TYPICAL SECTIONS
- 5-9 EXISTING AND PROPOSED PLAN
& PROFILE
- 10 MISCELLANEOUS DETAILS
- 11-13 SIGN DETAILS
- 14-22 DISTRICT 1 DETAILS
- 22-29 CROSS SECTIONS

DESIGN DESIGNATION
BIKE PATH
DESIGN SPEED LIMIT
20 MPH


METRIC RATIOS

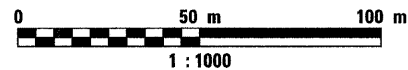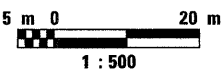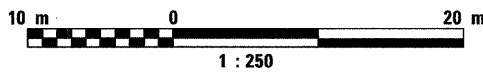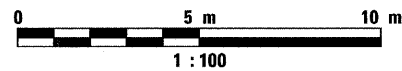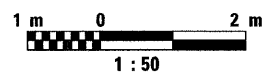

FULL SIZE PLANS HAVE BEEN PREPARED USING STANDARD
ENGINEERING SCALES. REDUCED SIZED PLANS WILL NOT
CONFORM TO STANDARD SCALES. IN MAKING MEASUREMENTS
ON REDUCED PLANS, THE ABOVE SCALES MAY BE USED.

J.U.L.I.E.
JOINT UTILITY LOCATION INFORMATION FOR EXCAVATION
1-800-892-0123

CONTRACT NO. 63052

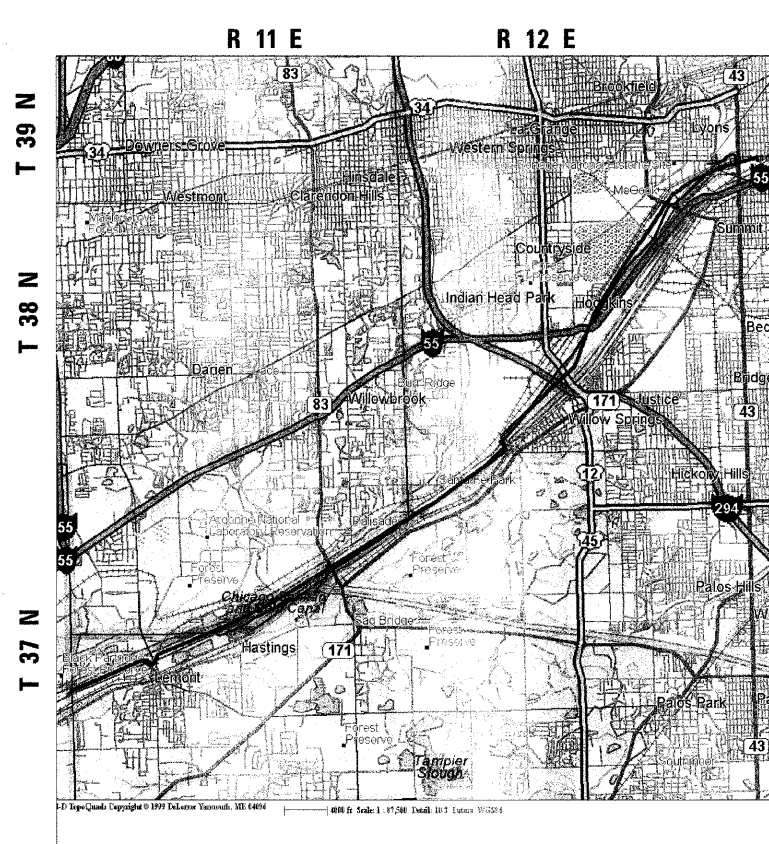

LOCATION MAP
SCALE 1:20,000

GROSS LENGTH = 1510.34 METERS
NET LENGTH = 1476.43 METERS

END CONSTRUCTION
STA. 26 + 615.344

BEGIN CONSTRUCTION
STA. 25 + 105

COOK COUNTY:
STA. 25+105 TO STA. 26+621.77

STATE OF ILLINOIS
DEPARTMENT OF TRANSPORTATION
DIVISION OF HIGHWAYS

APPROVED 5/11/2008

FOREST PRESERVE DISTRICT OF COOK COUNTY

PASSED May 28 2007
CHRISTOPHER HUBBARD
DISTRICT ENGINEER OF LOCAL ROADS AND STREETS

RELEASING FOR BID
BASED ON LIMITED REVIEW MAY 28, 2007
DIANE M. O'KEEFE
DEPUTY DIRECTOR OF HIGHWAYS, REGION 1 ENGINEER

PRINTED BY THE AUTHORITY
OF THE STATE OF ILLINOIS

PLANS PREPARED BY:

URS 100 S. WACKER DR. SUITE 500
CHICAGO, IL, 60606
TEL. (312)-939-1000
FAX (312)-939-4198



DATE: 4/30/08
Expires: 11/30/09

FIELD ENGINEER: M. SOLOMON (847) 705-4407