
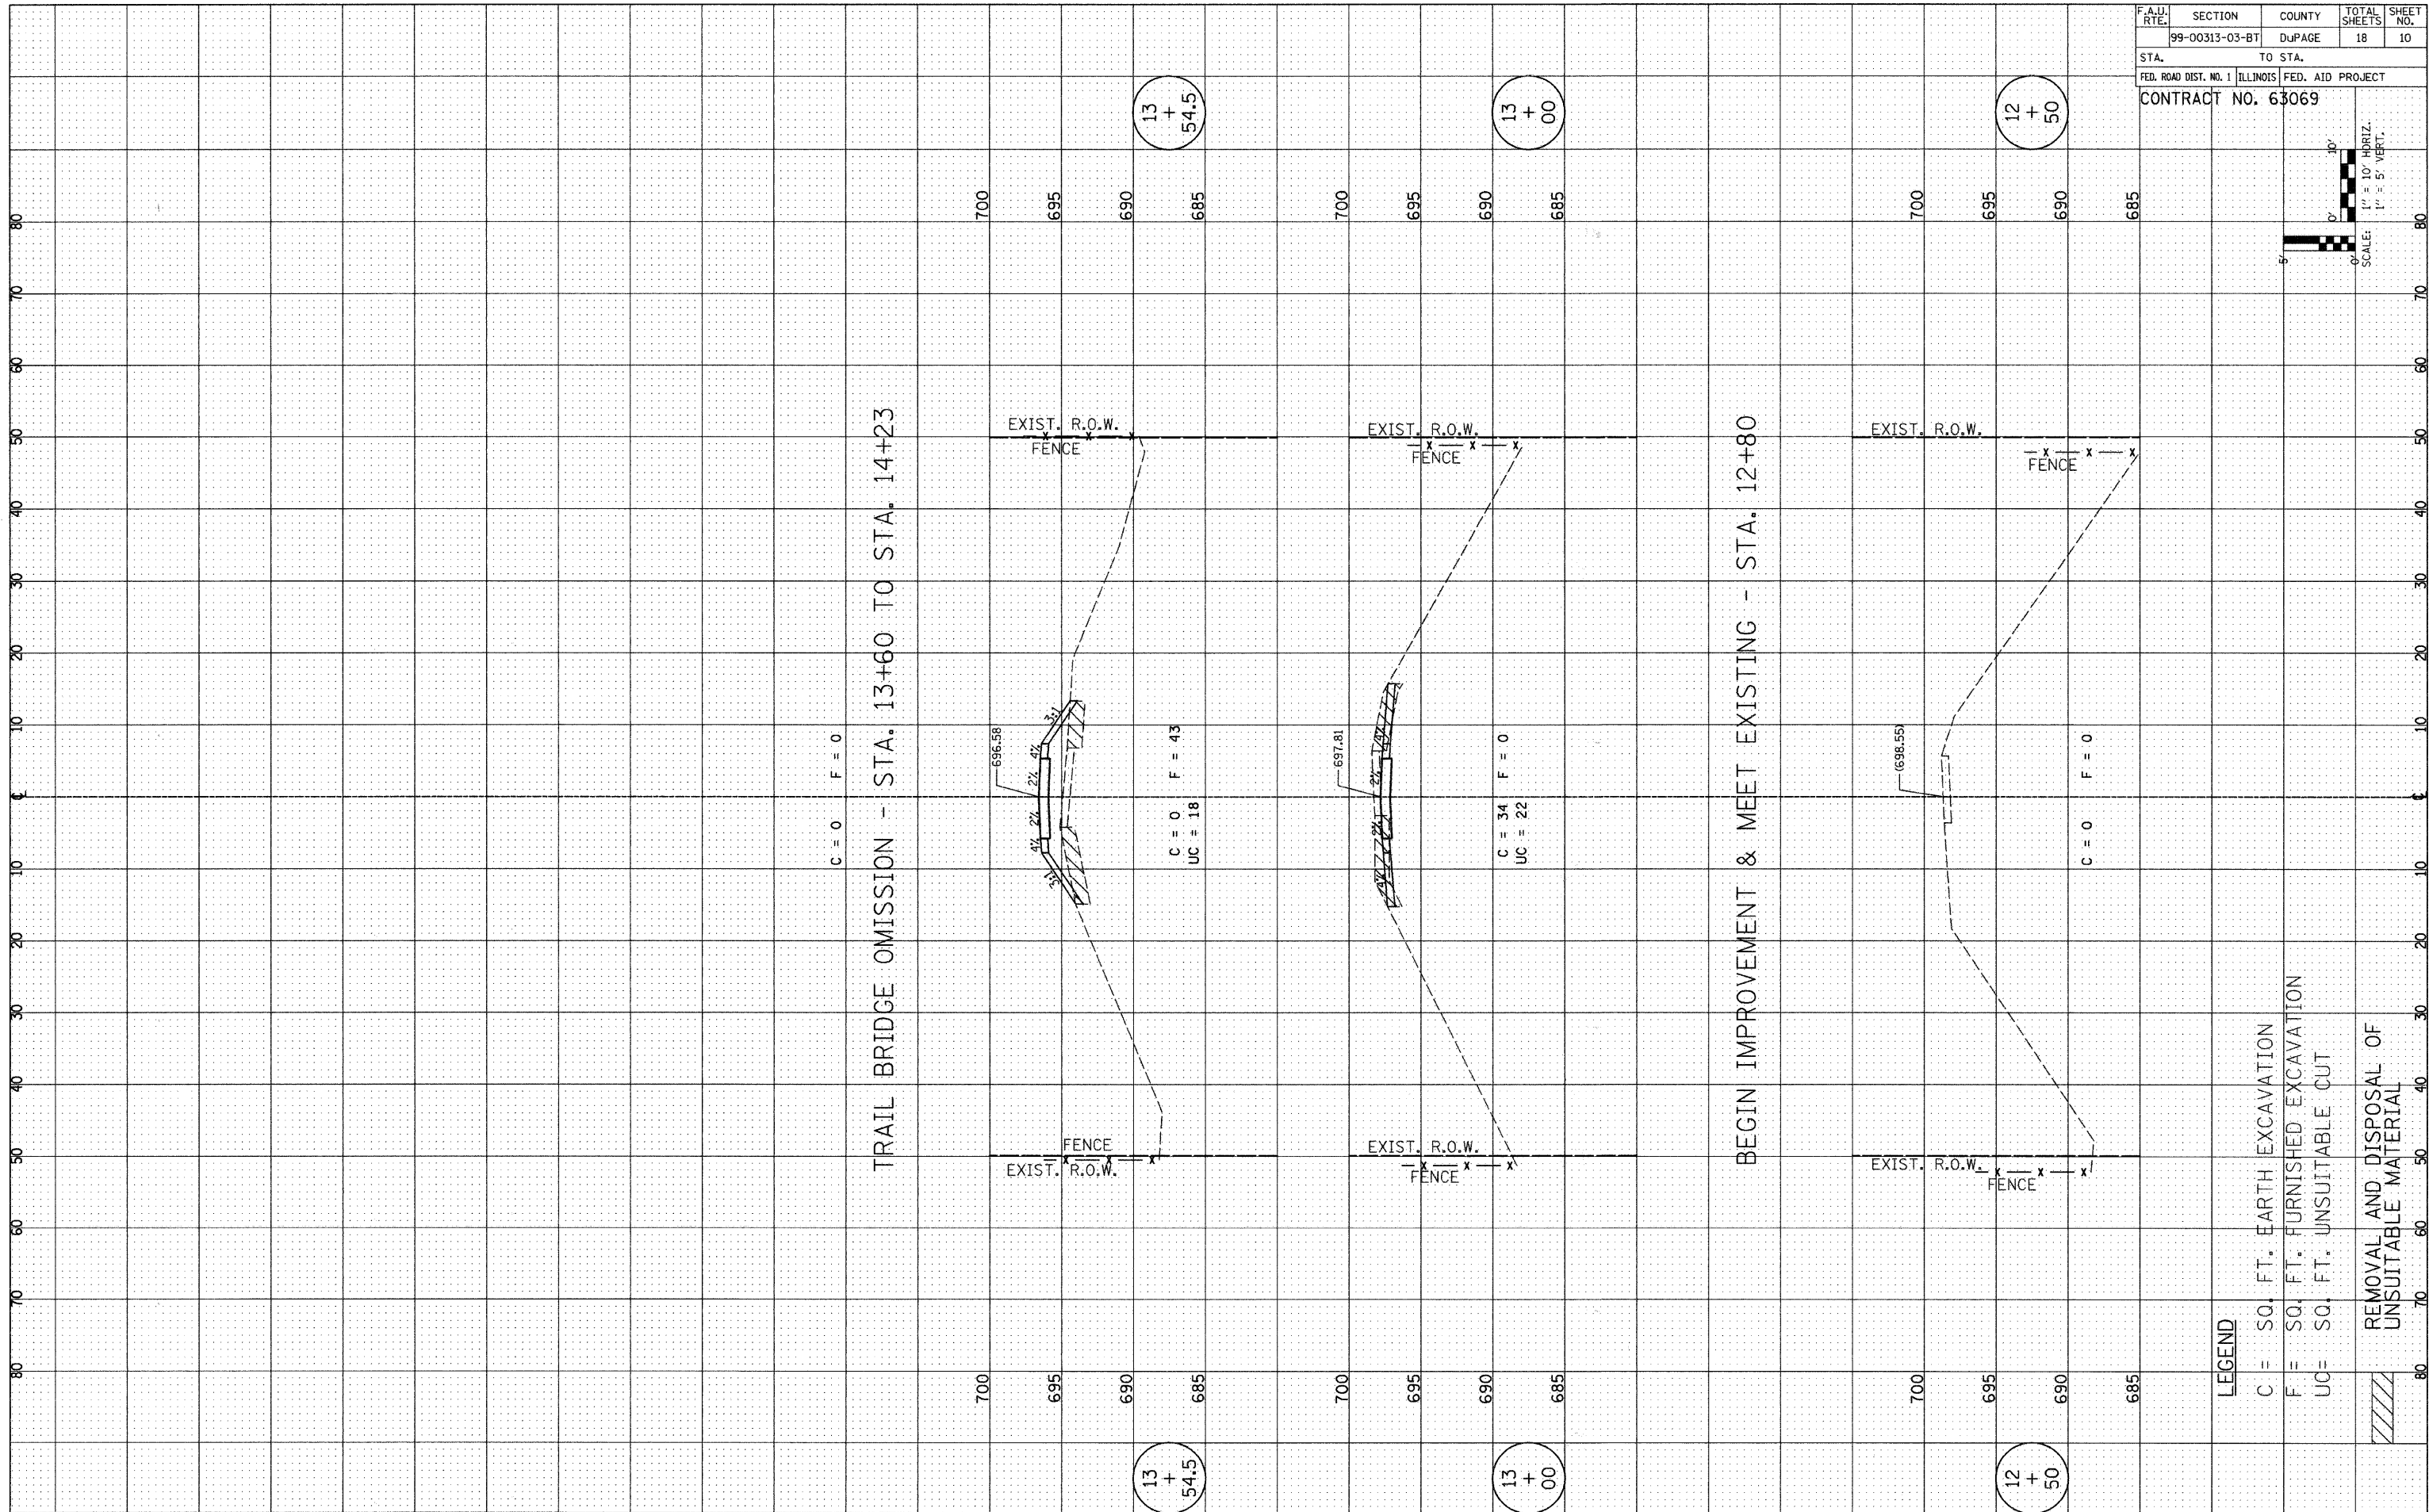


PLAN	SURVEYED	BY	DATE
	PLOTTED		
	NOTED		
	REVISIONS		
	NO. _____		
	DATE _____		
	BY _____		
	DATE _____		

PROFILE	SURVEYED	BY	DATE
	PLOTTED		
	NOTED		
	REVISIONS		
	NO. _____		
	DATE _____		
	BY _____		
	DATE _____		

F.A.I. RTE.	SECTION	COUNTY	TOTAL SHEETS	SHEET NO.
	99-00313-03-BT	DUPAGE	18	10
STA.	TO STA.			
FED. ROAD DIST. NO. 1 ILLINOIS FED. AID PROJECT				
CONTRACT NO. 63069				

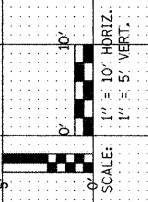

**LEGEND**

C =	SQ. FT. EARTH EXCAVATION
F =	SQ. FT. FURNISHED EXCAVATION
UC =	SQ. FT. UNSUITABLE CUT
	REMOVAL AND DISPOSAL OF UNSUITABLE MATERIAL