
2714 07-00075-00-RP COOK 16 13 ILLINDIS PROJECT M-9003 (035)

CONTRACT NO. 63070

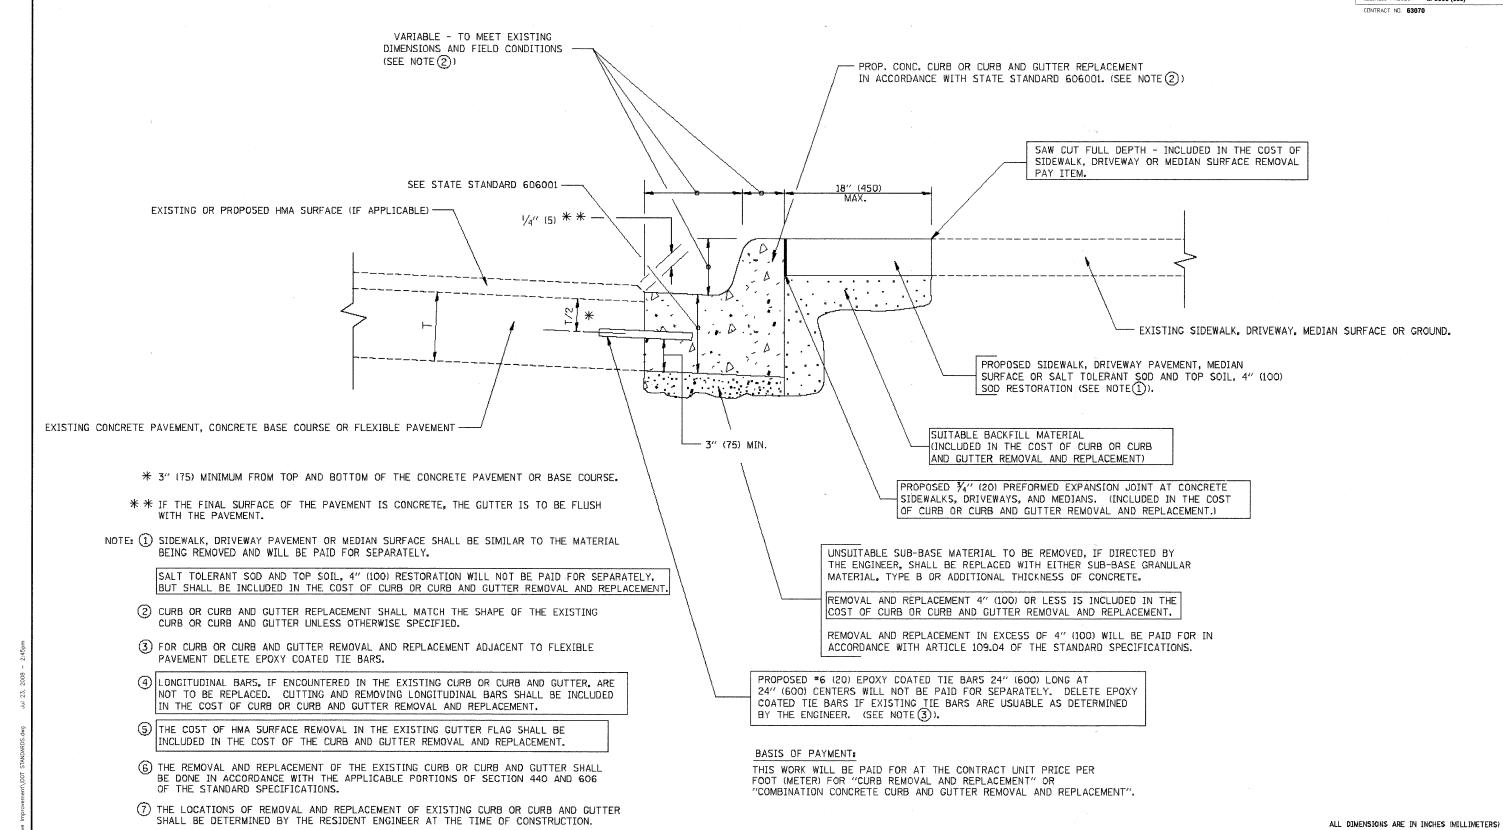

ILLINOIS DEPARTMENT OF TRANSPORTATION

A. HOUSEH R. SHAH R. SHAH 09/12/96 A. ABBAS M. GOMEZ

CURB OR

CURB AND GUTTER REMOVAL AND REPLACEMENT

SCALE: VERT. NONE

UNLESS OTHERWISE SHOWN.

CHECKED BY E.H.E. PROJECT NO. 800-08-0620

CURB OR CURB AND GUTTER REMOVAL AND REPLACEMENT