


| FAS RTE             | SECTION | COUNTY          | TOTAL SHEETS     | SHEET NO. |
|---------------------|---------|-----------------|------------------|-----------|
| 338                 | 34BR    | IROQUOIS        | 49               | 45        |
| STA. 2141+00        |         | TO STA. 2145+00 |                  |           |
| FED. ROAD DIST. NO. |         | ILLINOIS        | FED. AID PROJECT |           |

|               |    |      |
|---------------|----|------|
| FINAL SURVEY  | BY | DATE |
| EXTRACTED     |    |      |
| FLIPPED       |    |      |
| TEMPLATE      |    |      |
| AREAS CHECKED |    |      |

|                 |    |      |
|-----------------|----|------|
| ORIGINAL SURVEY | BY | DATE |
| EXTRACTED       |    |      |
| FLIPPED         |    |      |
| TEMPLATE        |    |      |
| AREAS CHECKED   |    |      |

CL FAS RTE 338 (US 45)

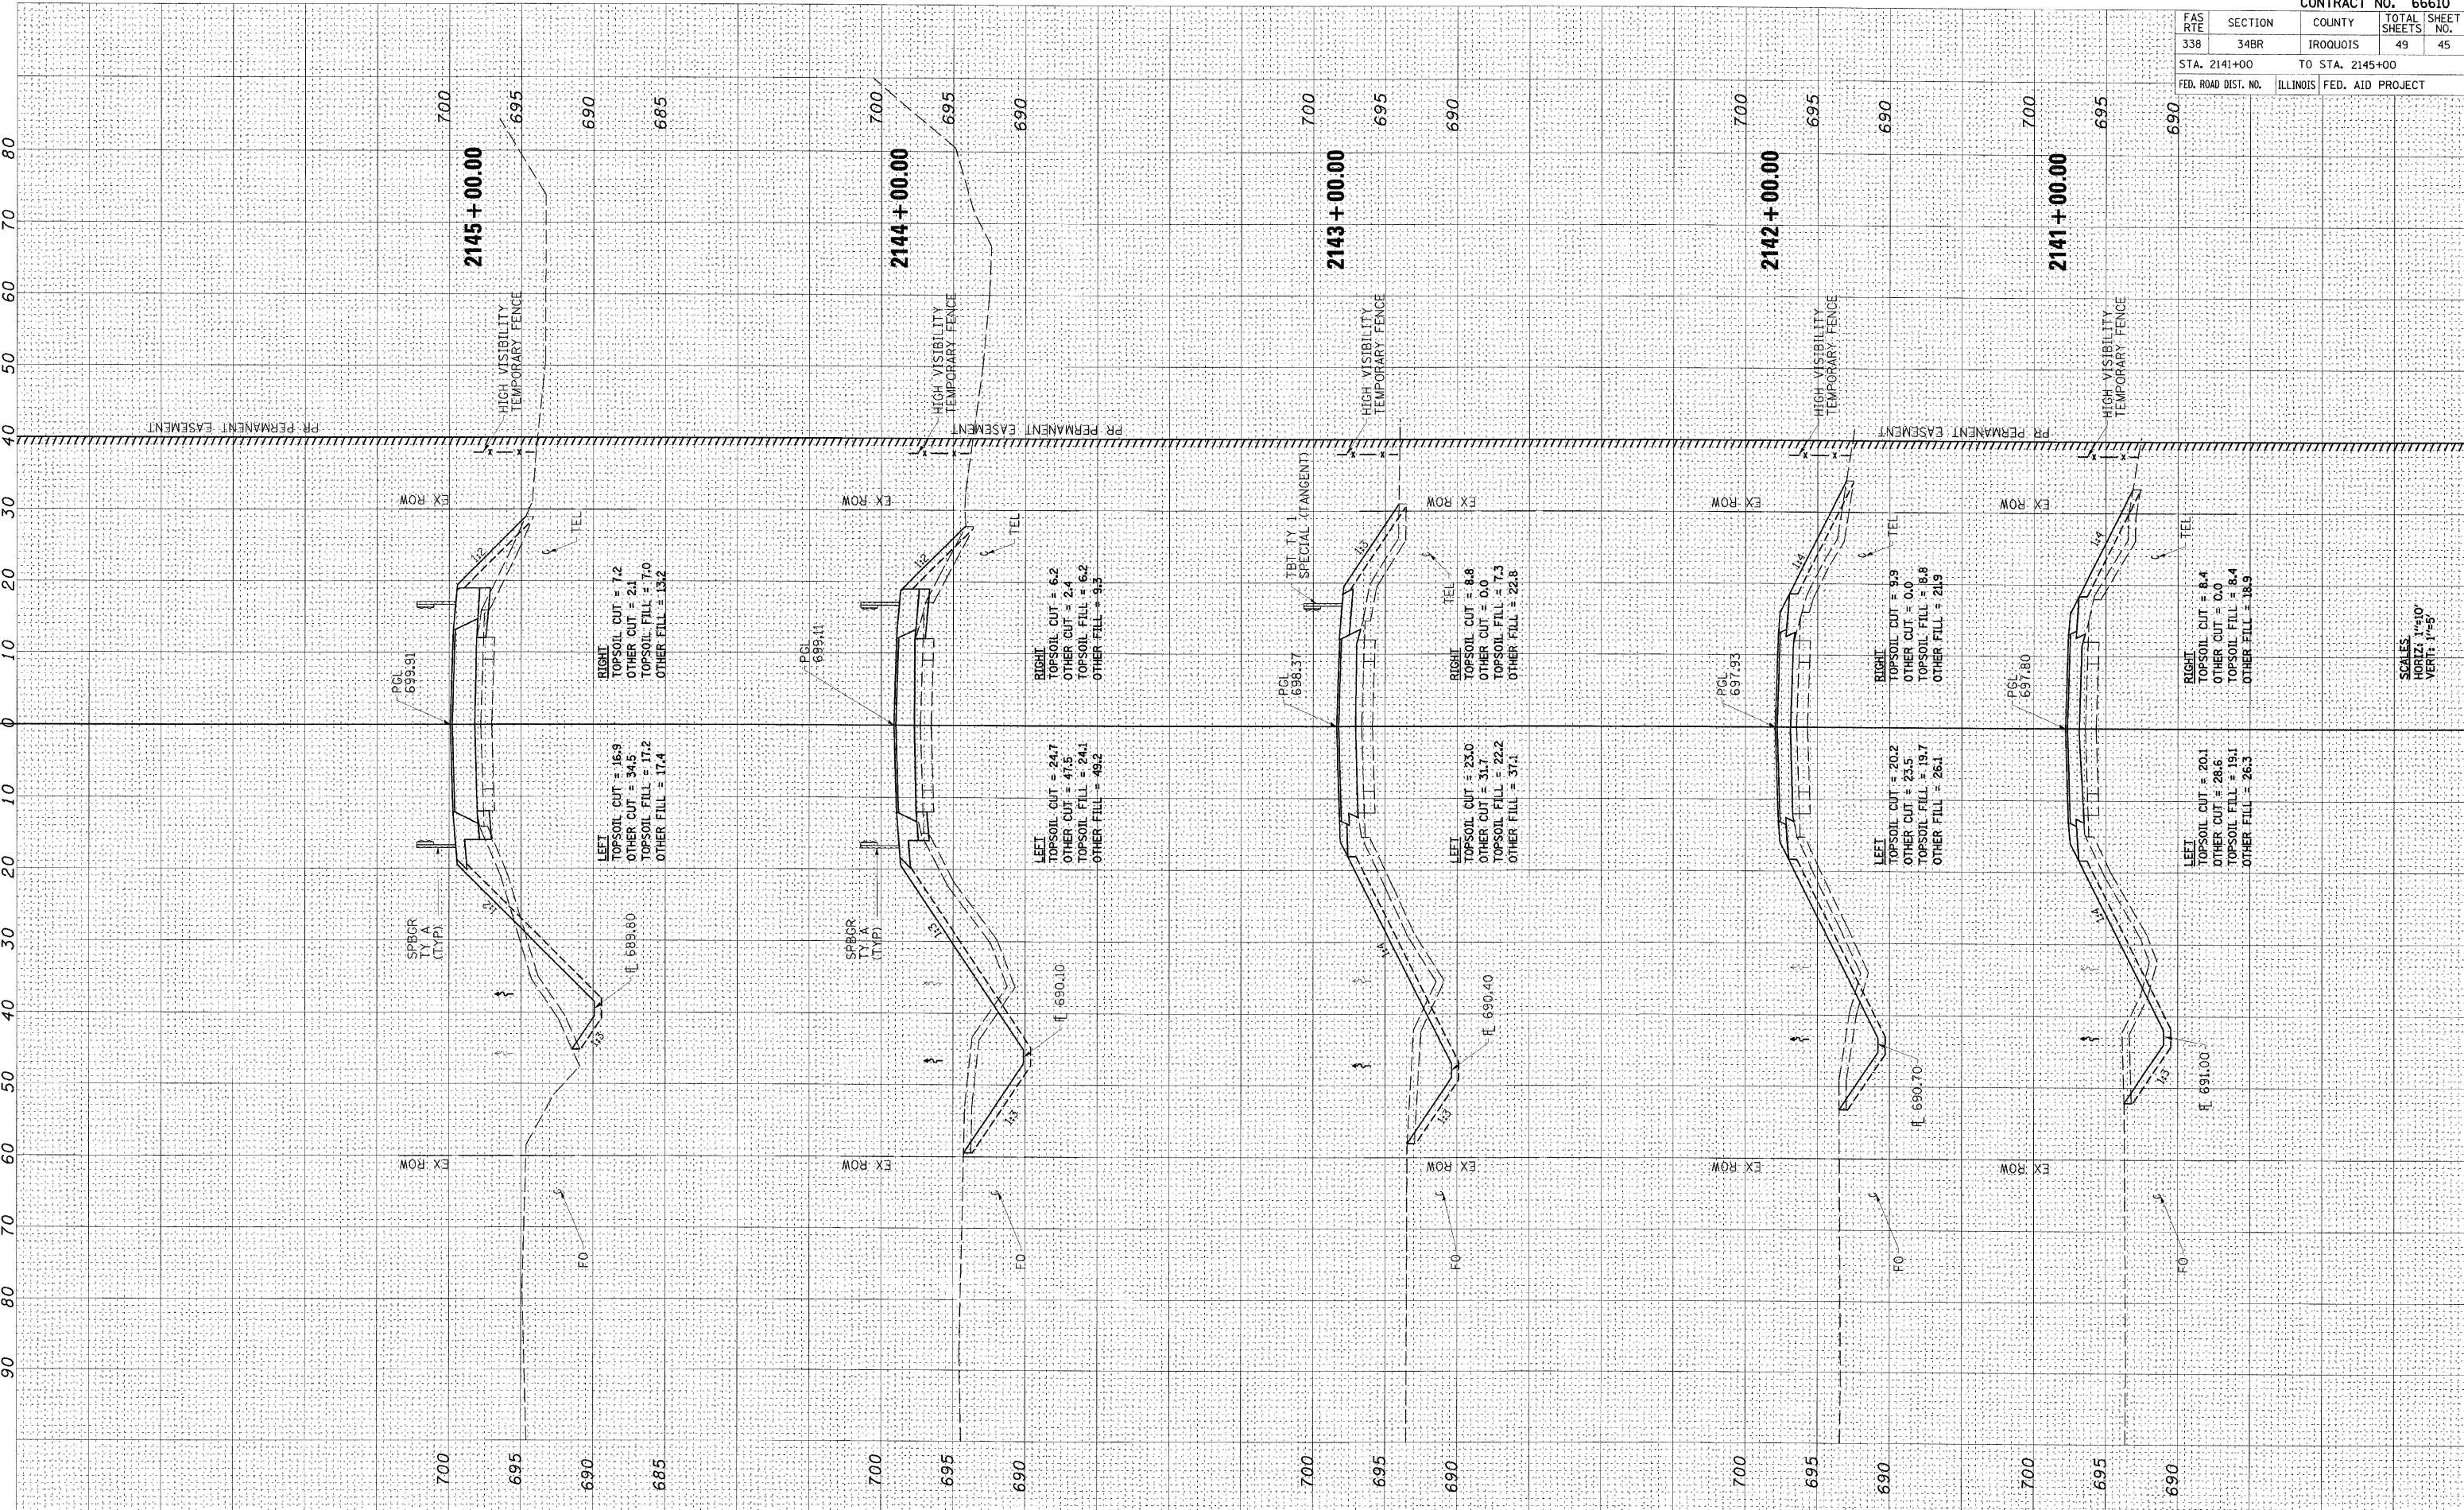

SCALES  
HORIZ: 1"=10'  
VERT: 1"=5'