


F.A.P. RTE.	SECTION	COUNTY	TOTAL SHEETS	SHEET NO.
607	129 BR	KENDALL	61	6
STA.		TO STA.		
FED. ROAD DIST. NO.		ILLINOIS FED. AID PROJECT		

☐ FAP 607 (US 52)

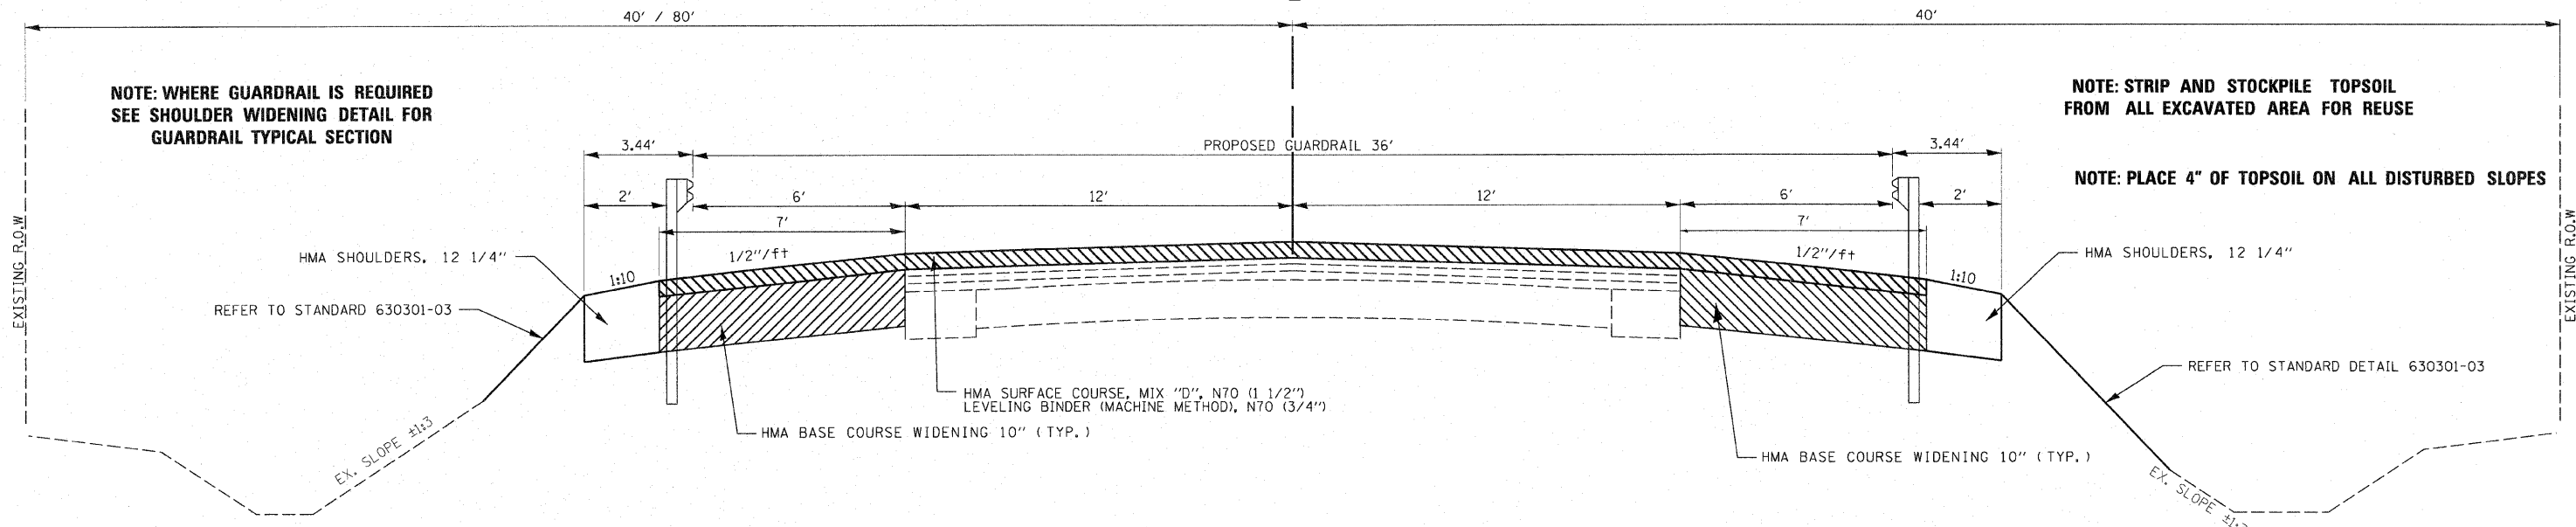

**PROPOSED TYPICAL SECTION**

STA. 104+80.5 - STA. 107+64.00  
STA. 108+50.00 - STA. 111+33.50

PLOT DATE = 10/17/2007  
FILE NAME = K:\DEPT\1\6691\1\From Ddb 12-24-06\TYP001.dgn  
PLOT SCALE = #SCALE#  
USER NAME = USER

REVISIONS	
NAME	DATE

ILLINOIS DEPARTMENT OF TRANSPORTATION

**TYPICAL SECTIONS**

SCALE: VERT. NOT TO SCALE  
HORIZ. NOT TO SCALE  
DATE 10/17/2007

DRAWN BY C. SUNTKEN  
CHECKED BY M. ZELINSKAS