


F.A. RTE.	SECTION	COUNTY	TOTAL SHEETS	SHEET NO.
607	129 BR	KENDALL	61	42
STA. 104+04.50		TO STA. 105+39.50		
FED. ROAD DIST. NO.		ILLINOIS FED. AID PROJECT		

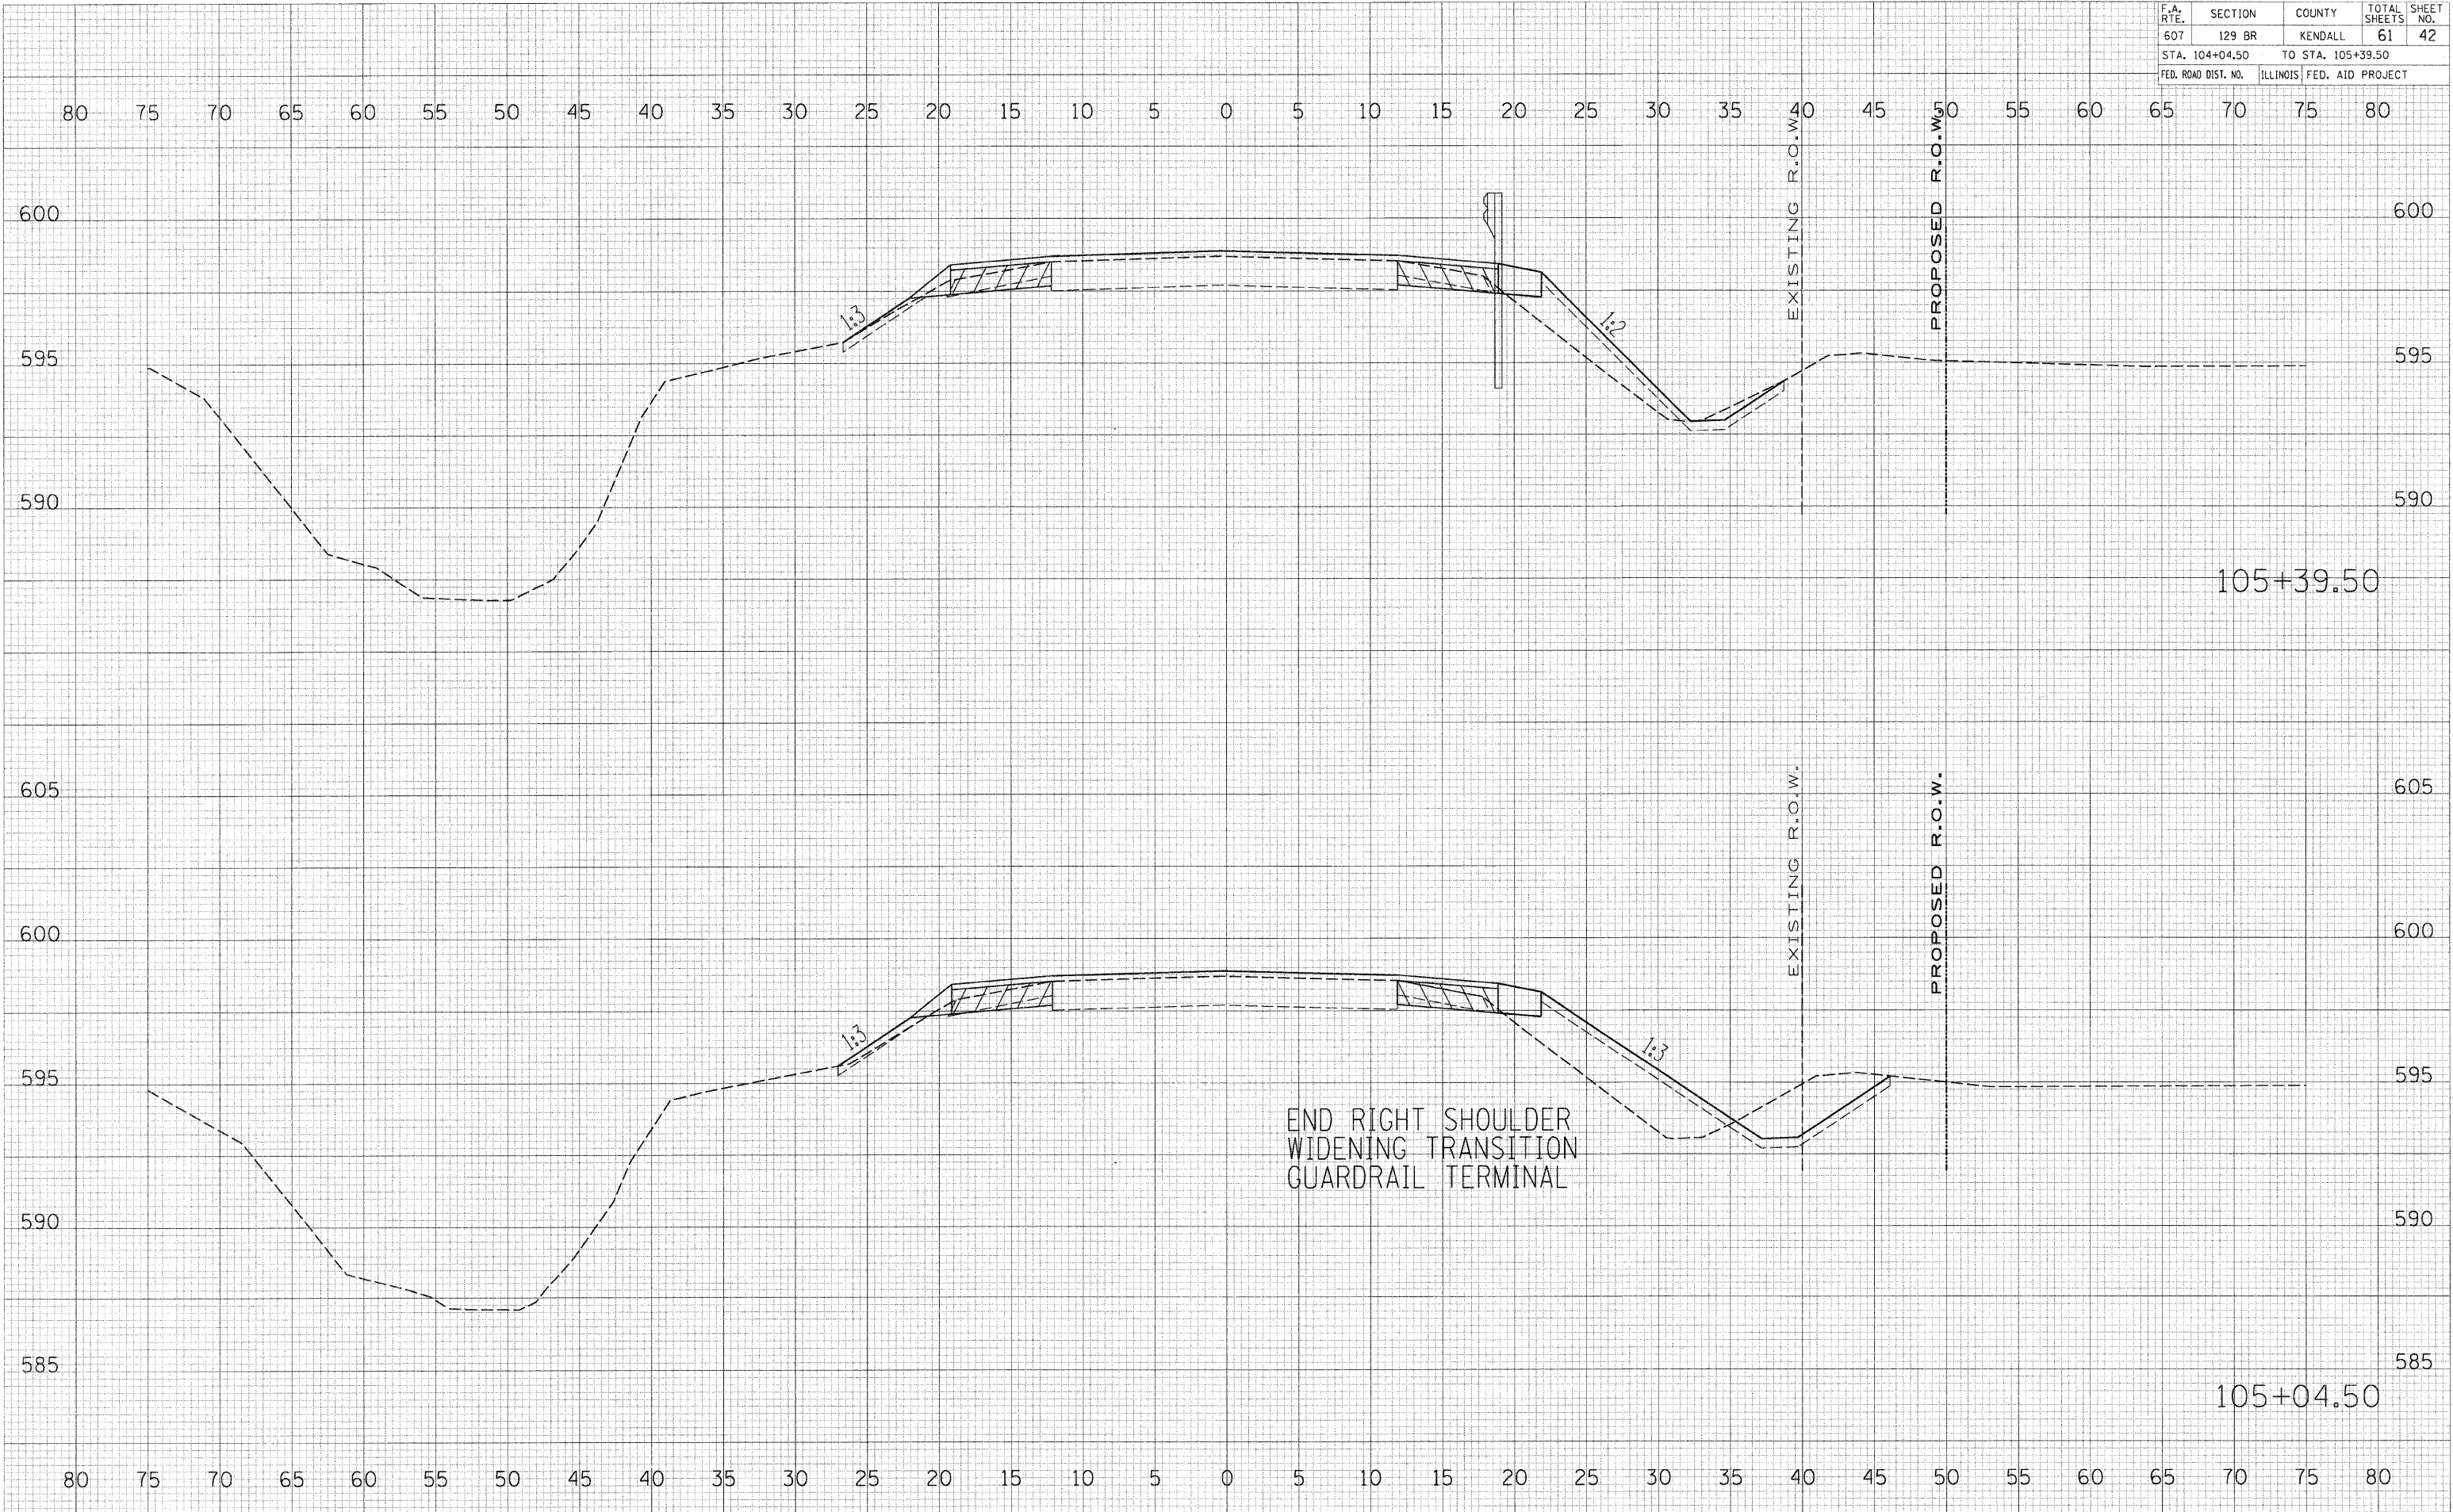

DATE _____ BY _____
 SURVEYED _____ PLOTTED _____
 NOTE BOOK _____ AREAS CHECKED _____
 NO. _____

DATE _____ BY _____
 SURVEYED _____ PLOTTED _____
 NOTE BOOK _____ AREAS CHECKED _____
 NO. _____

PLOT DATE = 10/17/2007
 FILE NAME = K:\PROJECTS\106667\106667.dwg
 PLOT SCALE = 1"=40'
 USER NAME = USER

END RIGHT SHOULDER
 WIDENING TRANSITION
 GUARDRAIL TERMINAL