


F.A. RTE.	SECTION	COUNTY	TOTAL SHEETS	SHEET NO.
607	129 BR	KENDALL	61	45
STA. 106+19.00		TO STA.		
FED. ROAD DIST. NO.	ILLINOIS FED. AID PROJECT			

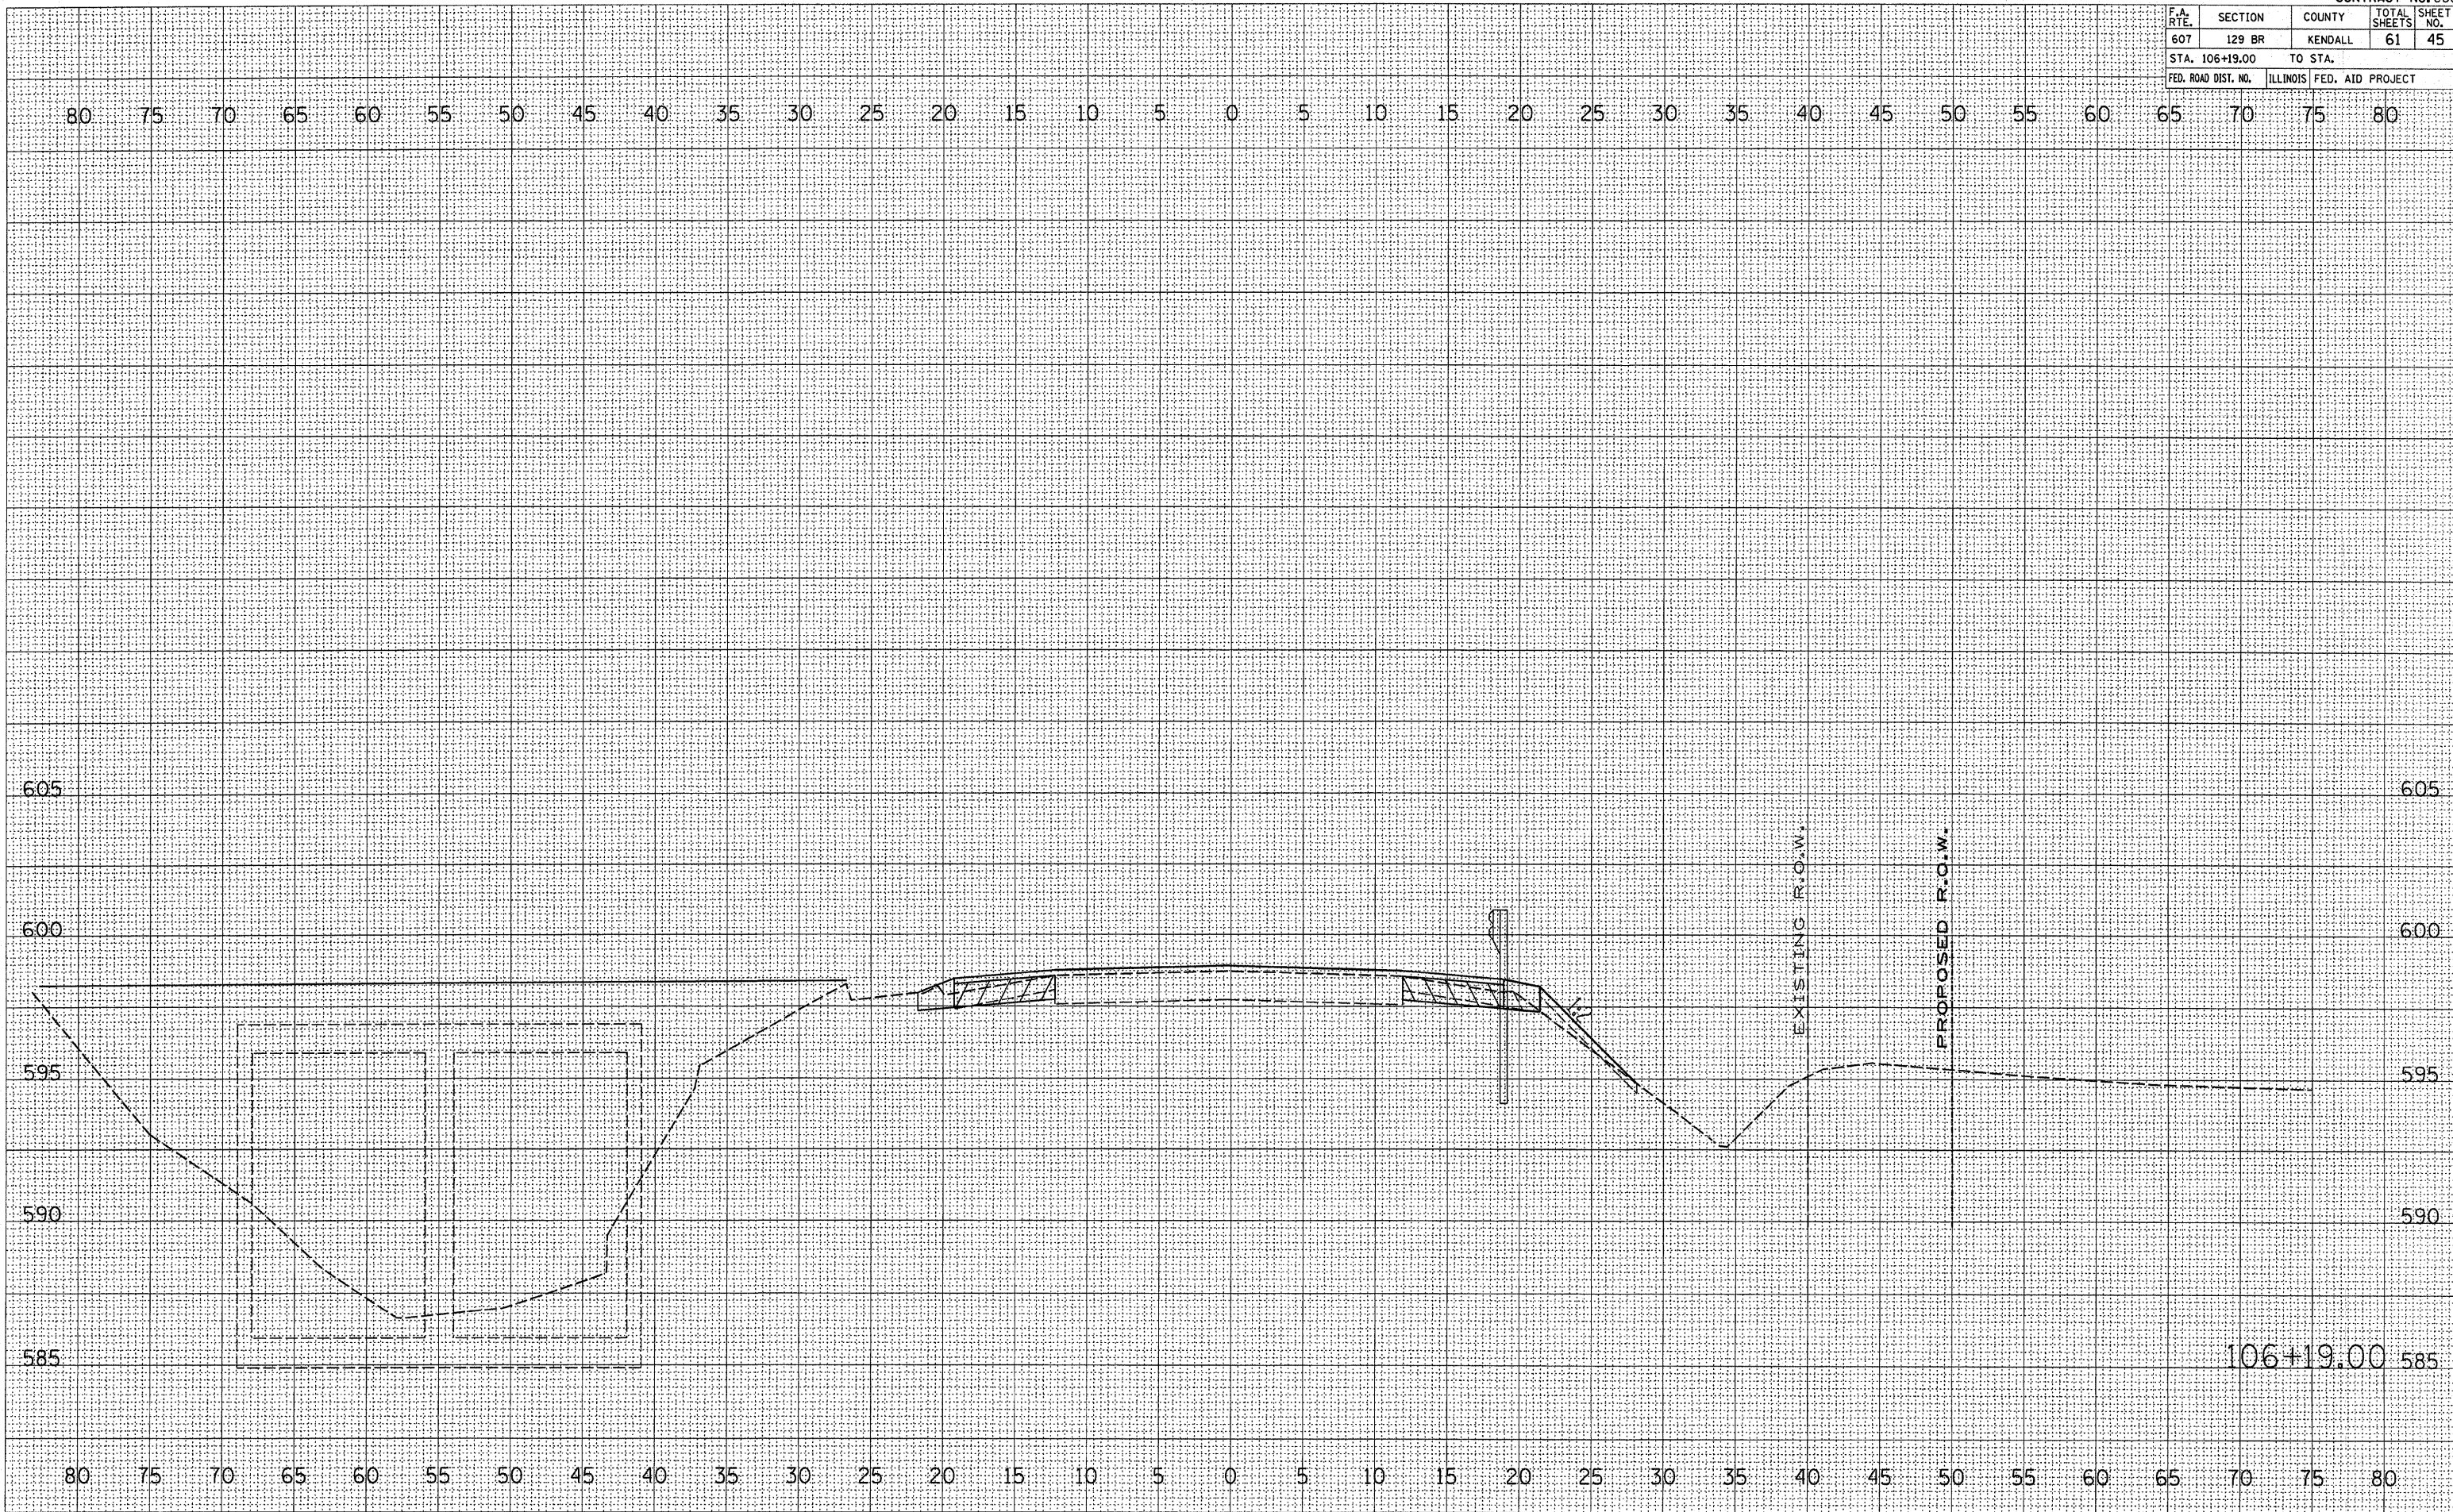

DATE	BY
SURVEYED	
TEMPLATE	
AREAS CHECKED	
NO.	

DATE	BY
SURVEYED	
TEMPLATE	
AREAS CHECKED	
NO.	

PLOT DATE = Aug 26, 2008 - 8:12:41 PM  
FILE NAME = c:\p\work\p\DOT\WENZEL\DOT\129BR\129BR.plt  
PLOT SCALE = 5.0000 / IN.  
USER NAME = wenzelc