


F.A. RTE.	SECTION	COUNTY	TOTAL SHEETS	SHEET NO.
607	129 BR	KENDALL	61	59
STA. 110+74.50 TO STA. 111+00.00				
FED. ROAD DIST. NO.		ILLINOIS FED. AID PROJECT		

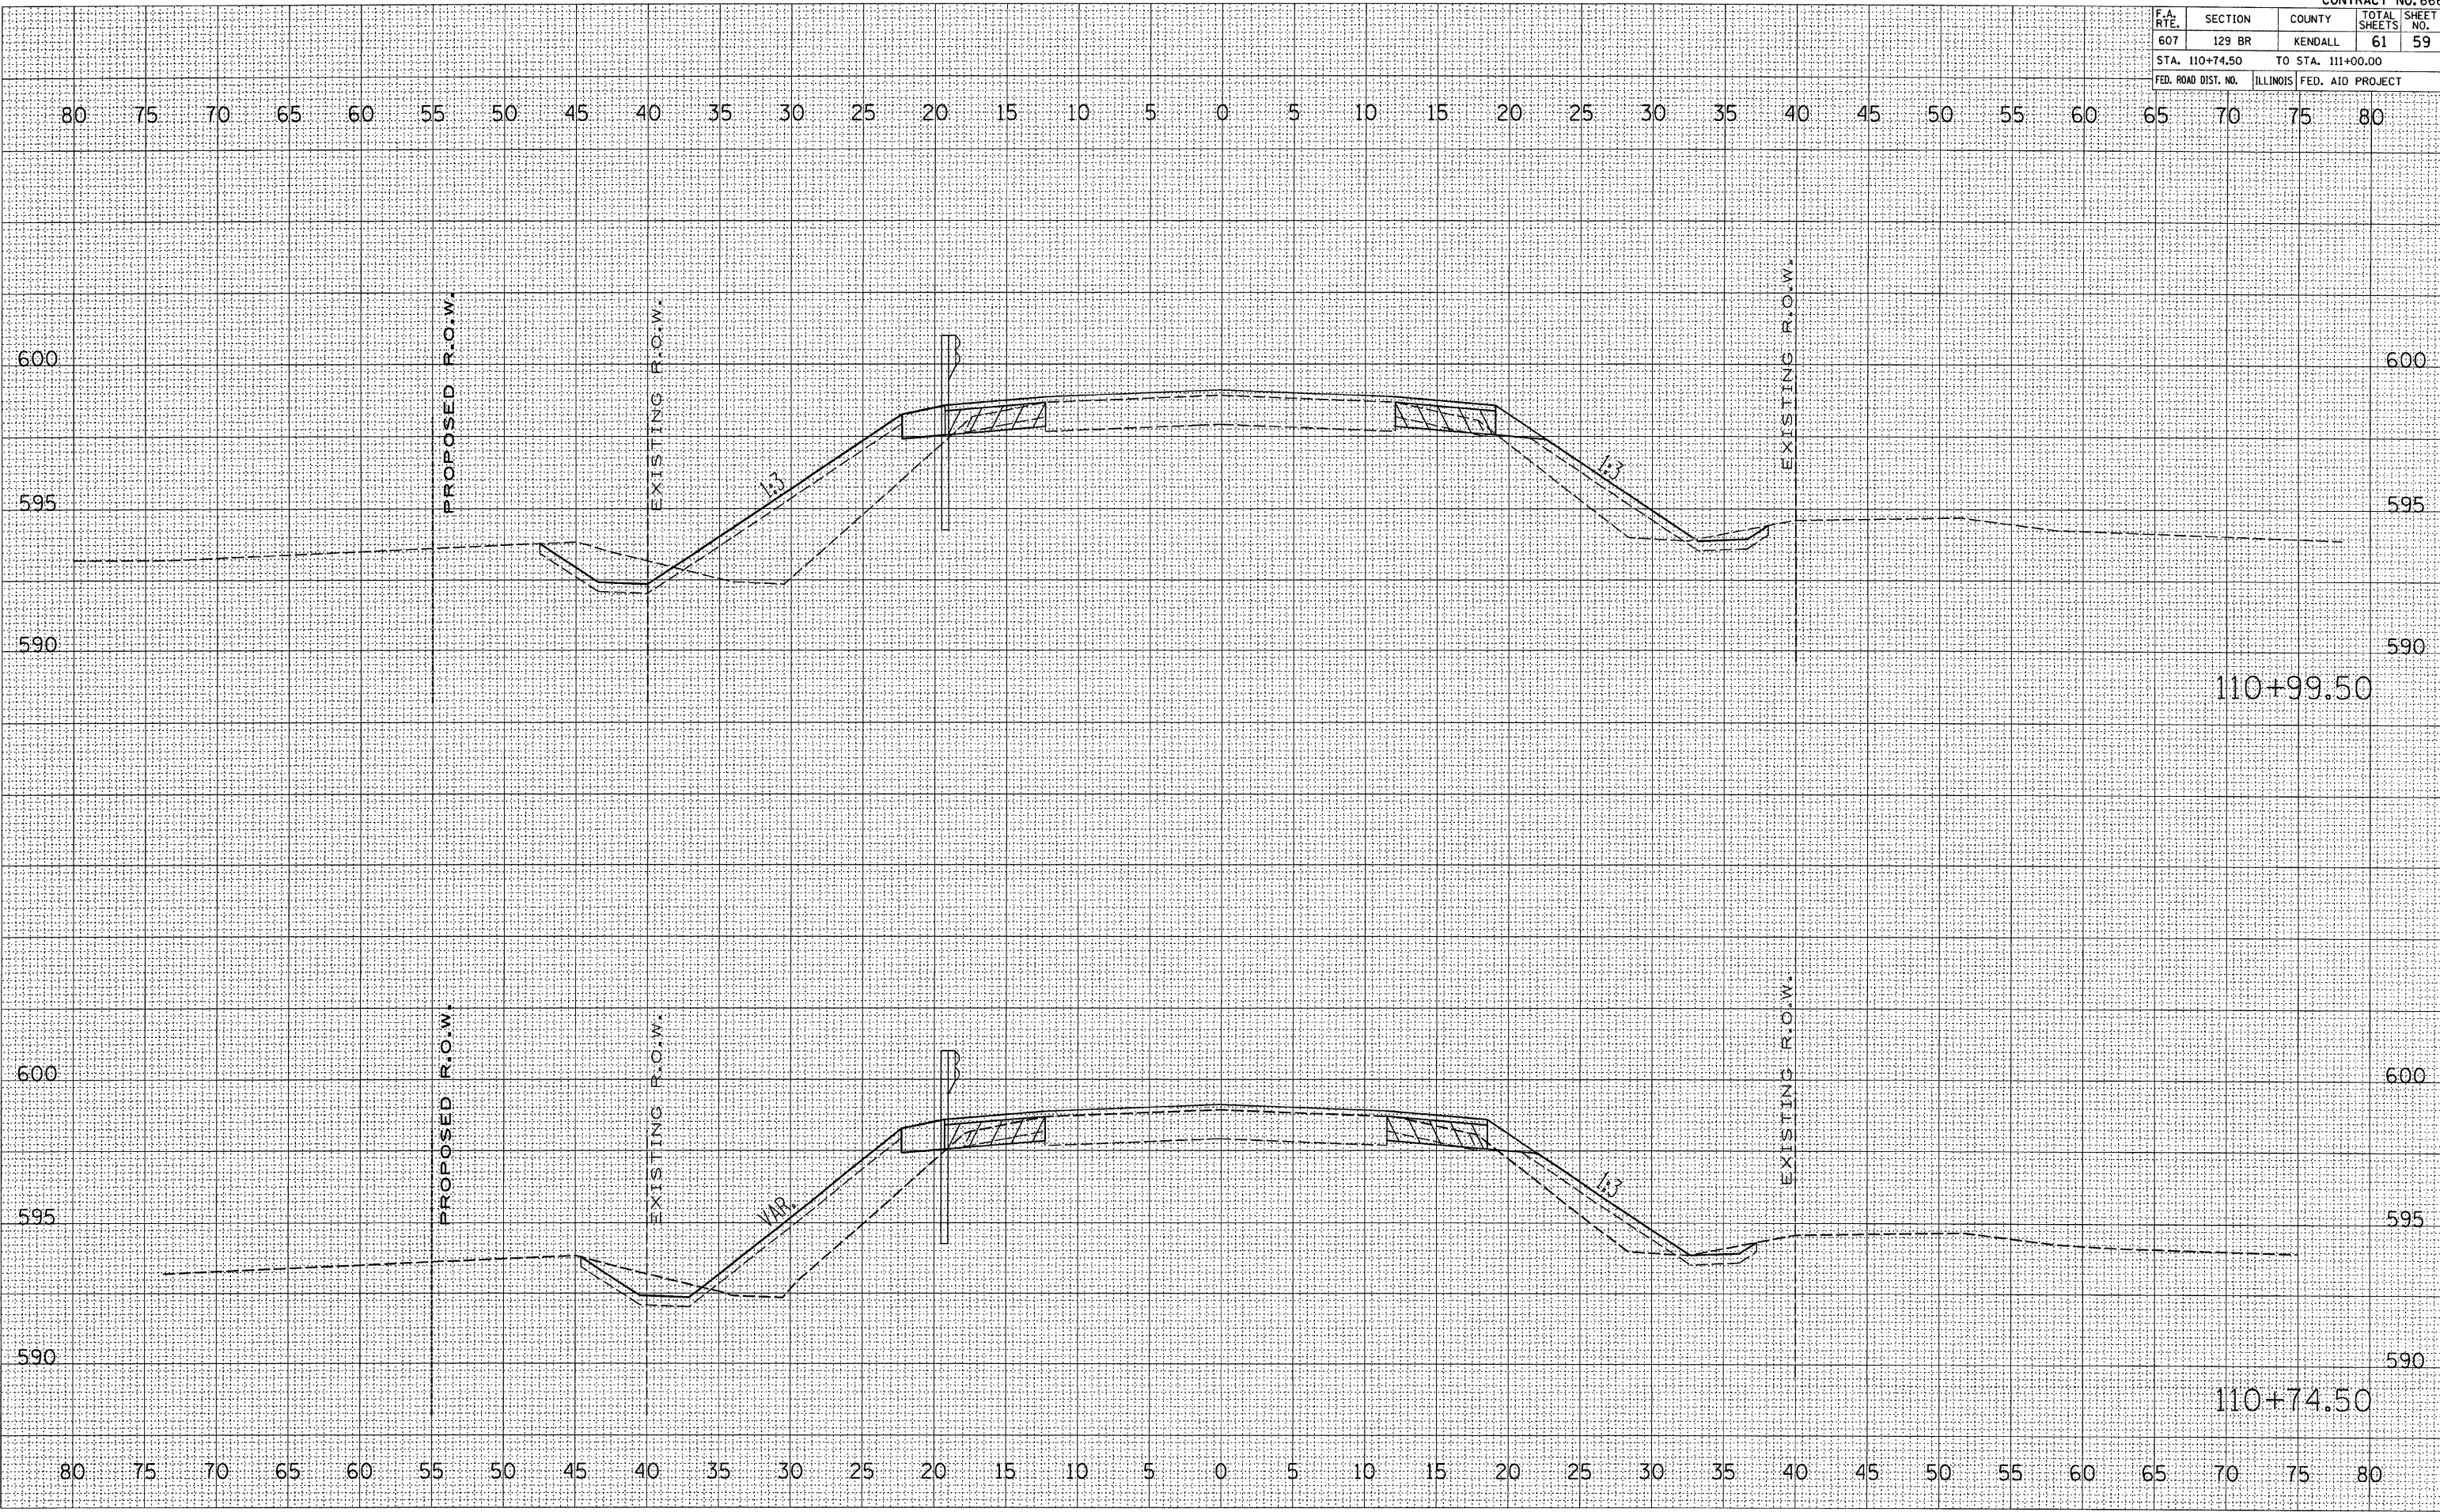

DATE	
BY	
SURVEYED	
FINAL SURVEY	
NOTE BOOK	
AREAS CHECKED	
NO.	

DATE	
BY	
SURVEYED	
ORIGINAL SURVEY	
NOTE BOOK	
AREAS CHECKED	
NO.	

PLOT DATE = Aug 06, 2008 - 01:52:25 PM  
 FILE NAME = c:\projects\110+74.50\consult\110+74.50.dwg  
 PLOT SCALE = 5/8" = 1' / IN.  
 USER NAME = serselco