


F.A. RTE.	SECTION	COUNTY	TOTAL SHEETS	SHEET NO.
607	129 BR	KENDALL	61	60
STA. 111+09.50		TO STA. 111+33.50		
FED. ROAD DIST. NO.		ILLINOIS FED. AID PROJECT		

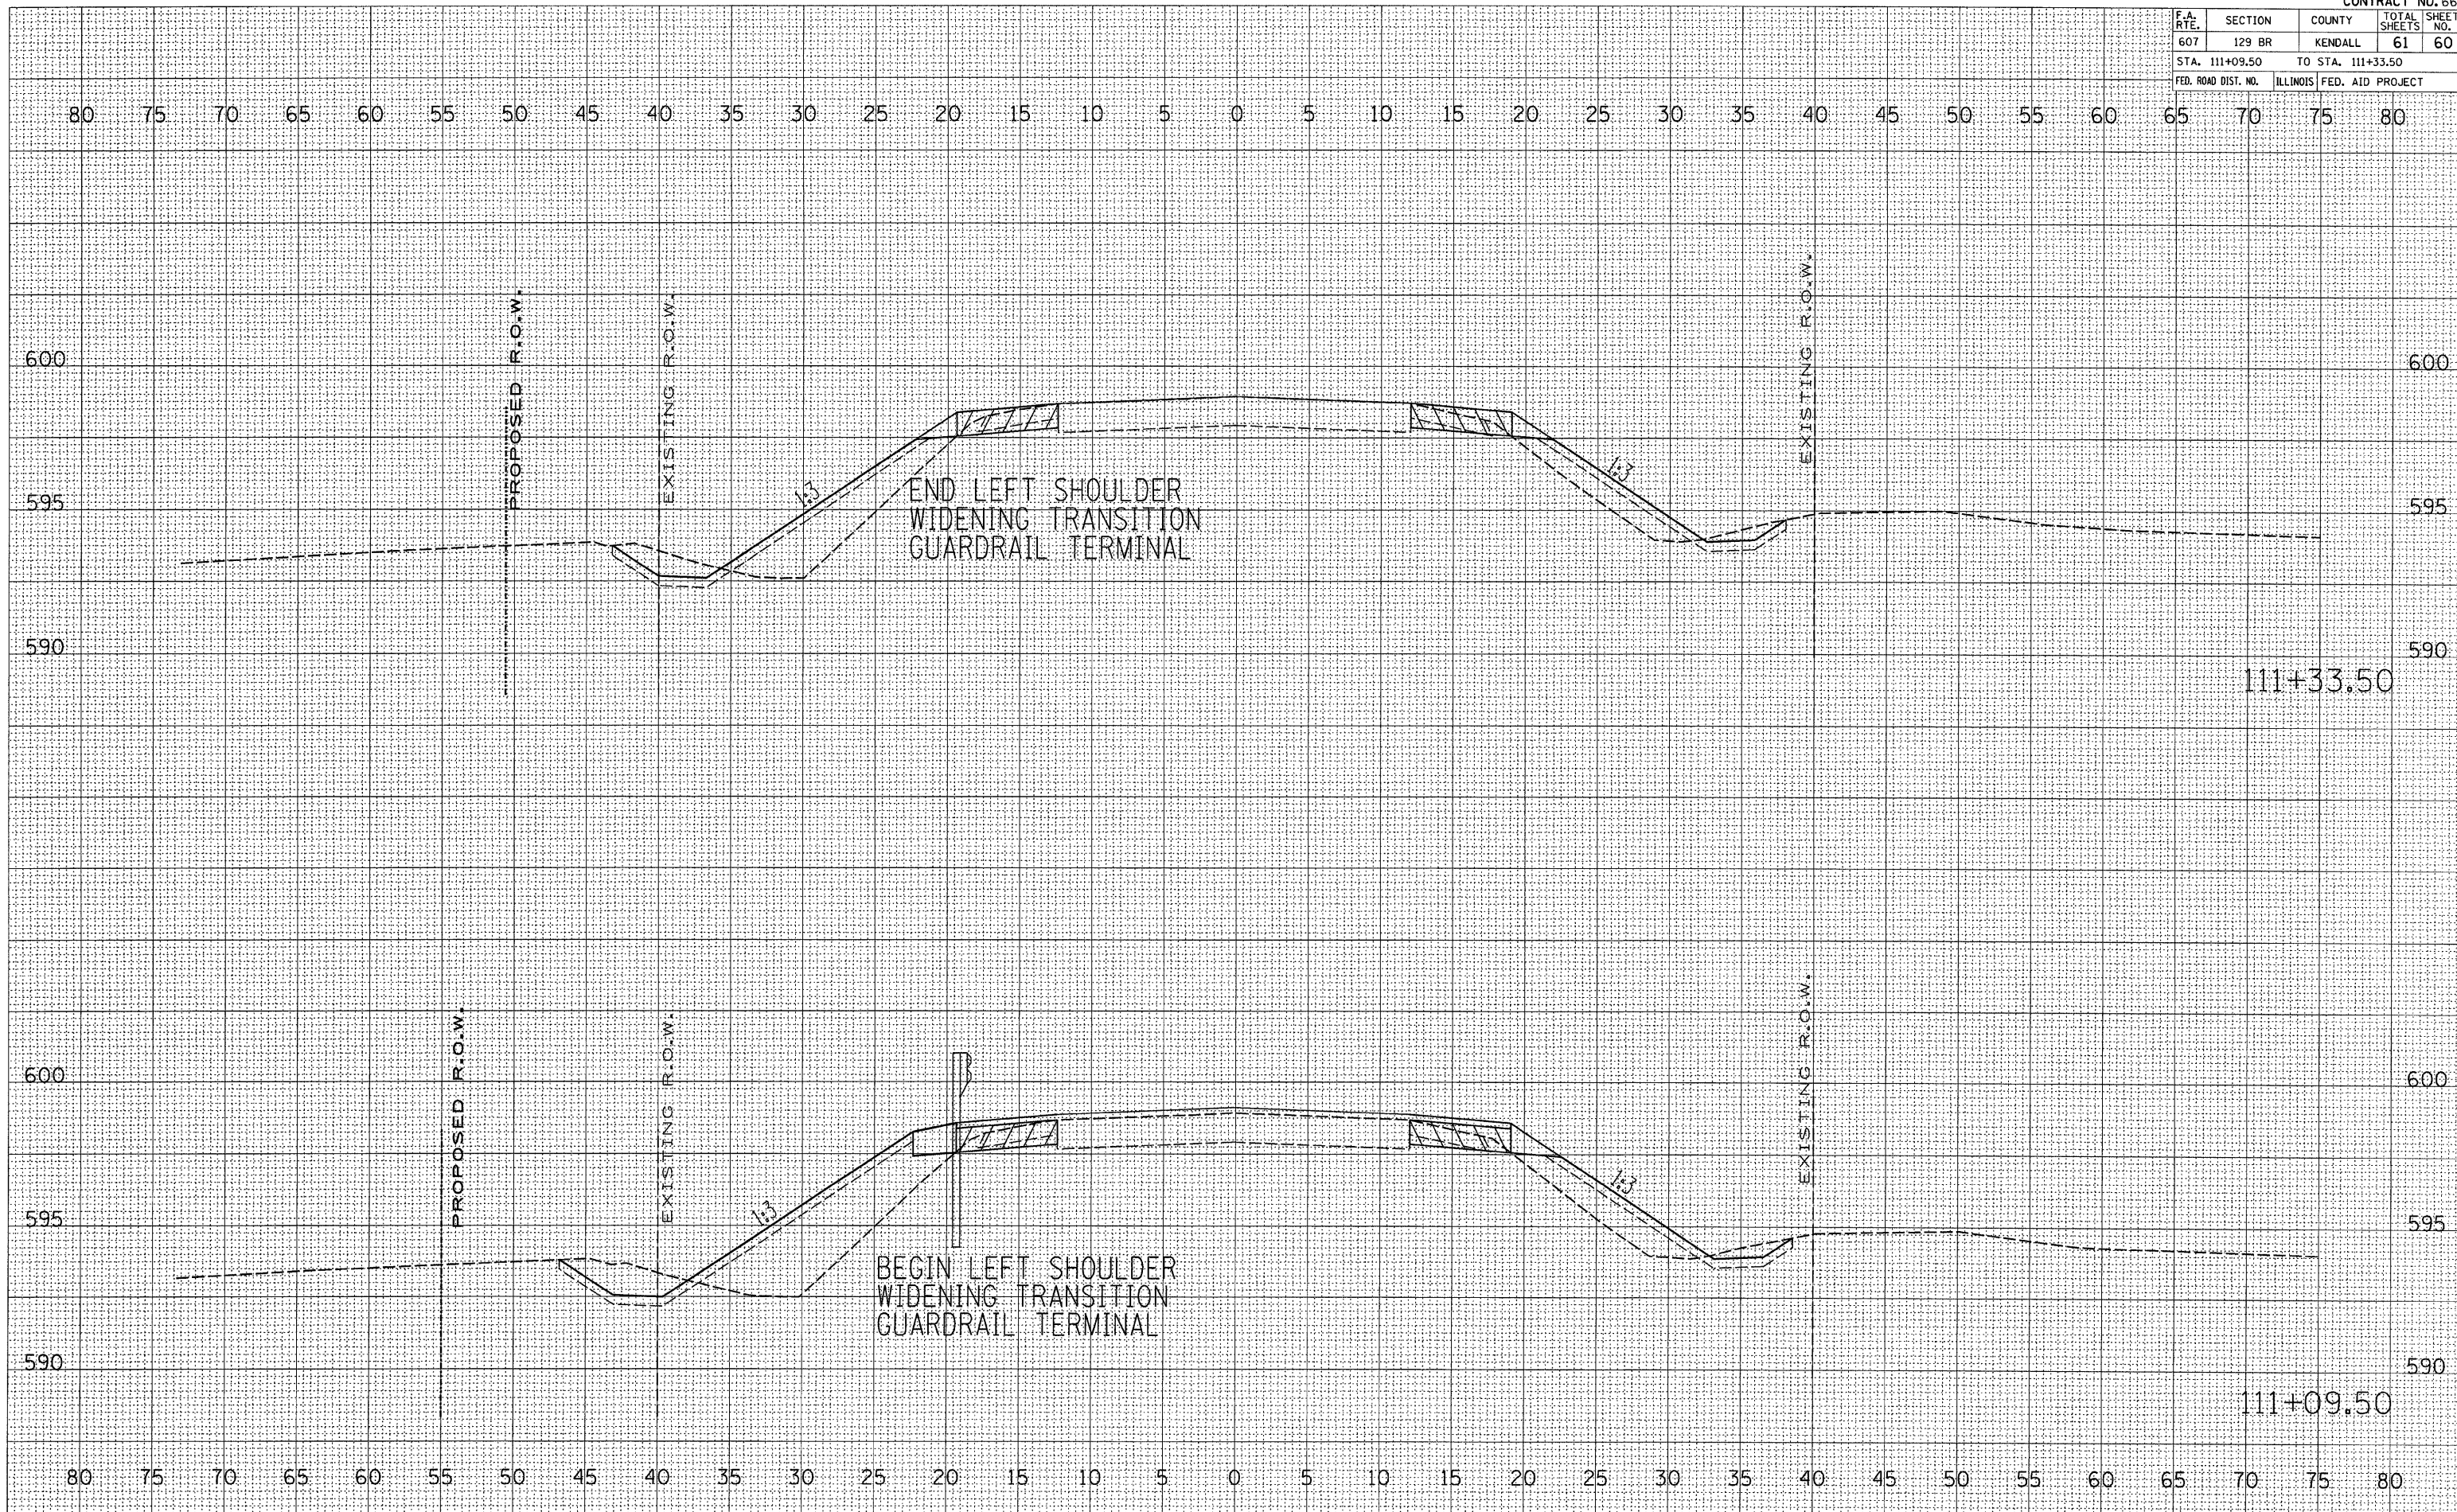

FINAL SURVEY NO. _____

BY _____

DATE _____

SURVEYED _____

NOTE BOOK _____

TEMPLATE _____

AREAS CHECKED _____

ORIGINAL SURVEY NO. _____

BY _____

DATE _____

SURVEYED _____

NOTE BOOK _____

TEMPLATE _____

AREAS CHECKED _____

PLOT DATE = Aug 06, 2008 - 01:52:33 PM

FILE NAME = c:\projects\sp2394\consult\work\sp2394\plot\sp2394.dgn

PLOT SCALE = 5.0000 / IN.

USER NAME = wenzko