
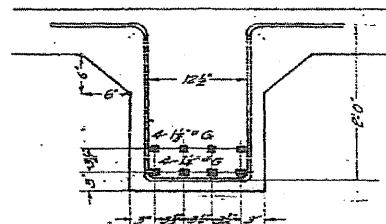
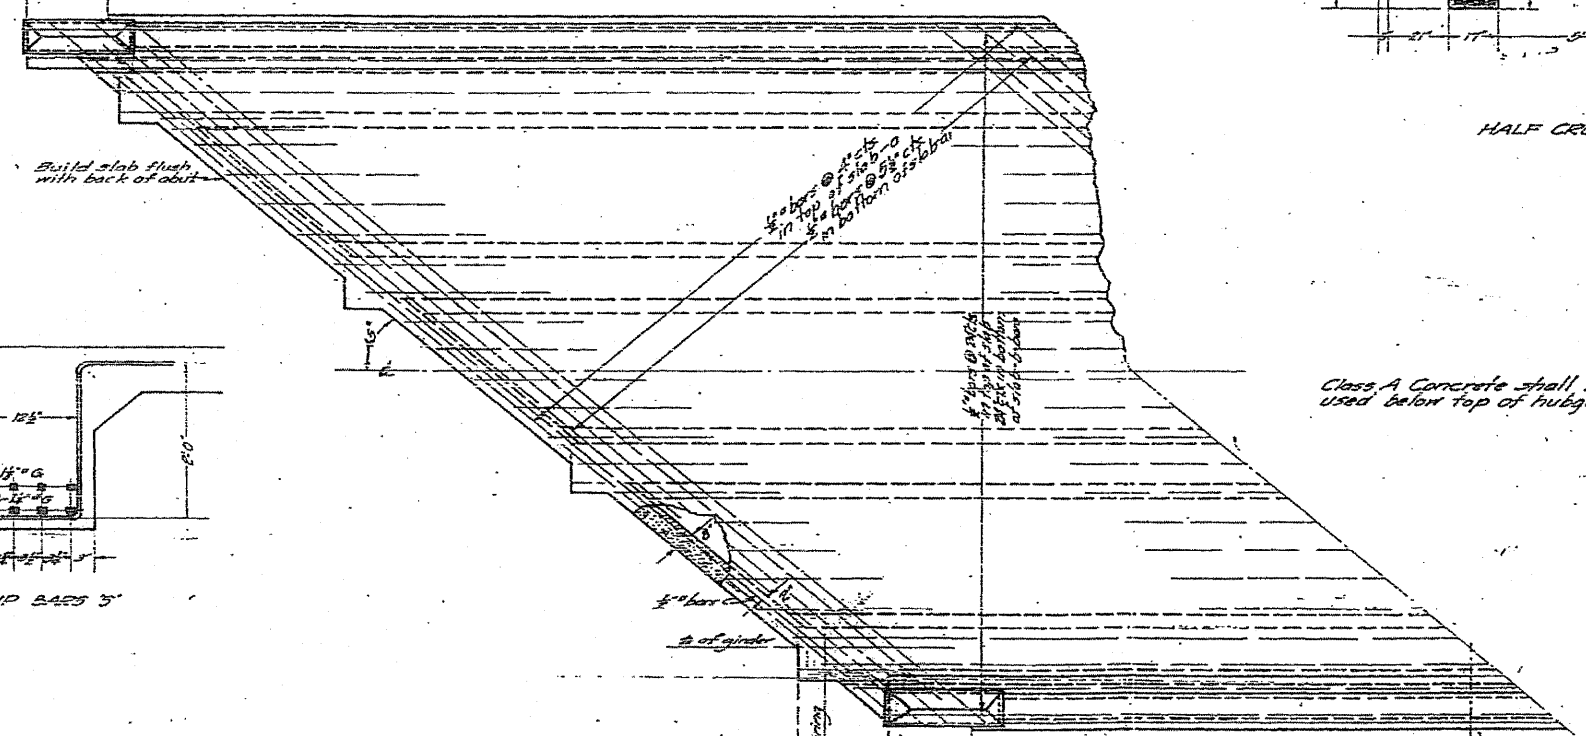
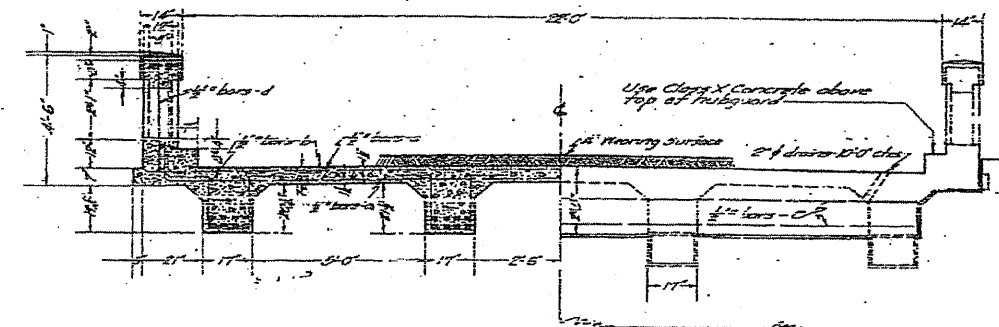
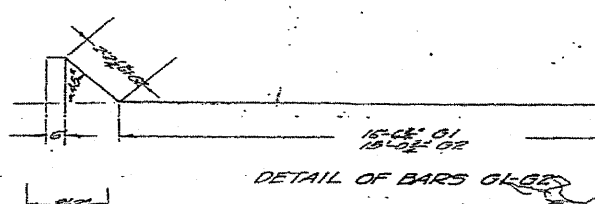
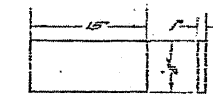
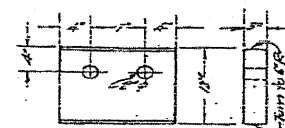


STATE OF ILLINOIS
DEPARTMENT OF PUBLIC WORKS & BUILDINGS
DIVISION OF HIGHWAYS

NO. 47
2 sheets

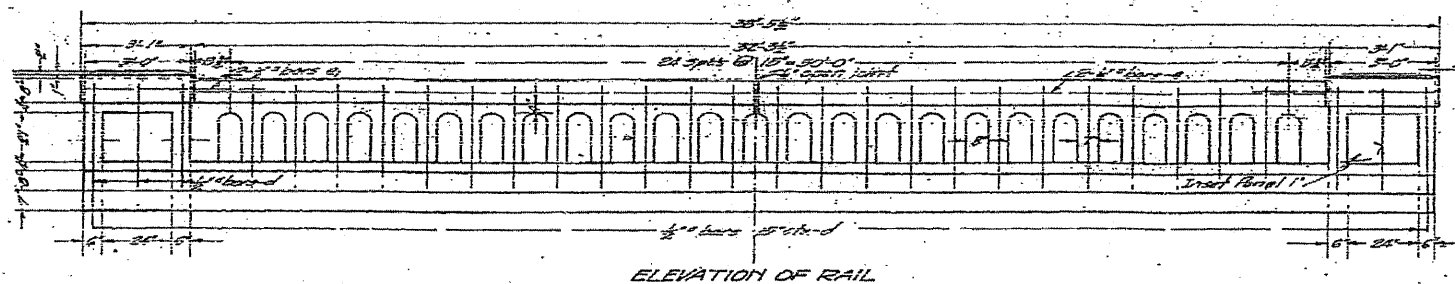

BILL OF MATERIAL

Bars	No.	Size	Length
A	162	1/2"	18'-0"
B	112	3/4"	18'-0"
C	46	1/2"	20'-0"
D	4	1/2"	28'-0"
E	50	3/4"	3'-0"
F	8	1/2"	18'-0"
G1	8	1/2"	5'-0"
G2	16	1/2"	37'-6"
H	8	1/2"	38'-6"
I	2	1/2"	38'-6"
J	172	3/4"	7'-0"

Name Plate
Reinforcing steel - Lbs. 8230
Class A Concrete - Cu. Yds. 40.2
Class X Concrete - Cu. Yds. 5.8
4-CI Rockers - Lbs. 581
8-Steel Plates - Lbs. 872

Proportions for Concrete
Class A: 1:2 1/2:4
Class X: 1:2:3 1/2

COMPUTED	- [Signature]
CHECKED	- [Signature]
DRAWN	- [Signature]
CHECKED	- [Signature]
ASSEMBLED	- [Signature]
CHECKED	- [Signature]

EXAMINED	Feb 28 1927
DESIGNED	[Signature]
CHECKED	[Signature]
APPROVED	[Signature]

FILE NAME =	USER NAME = #USER#	DESIGNED -	REVISED -
H:\jeff delete\26854.002_graser\Techno	Production\Civil\Microstation\sheets\03.dgn	DRAWN -	REVISED -
	PLOT SCALE = 20.0000' / IN.	CHECKED -	REVISED -
	PLOT DATE = 8/11/2008	DATE -	REVISED -

STATE OF ILLINOIS
DEPARTMENT OF TRANSPORTATION

EXISTING BRIDGE PLAN
FOR INFORMATION ONLY

SCALE: SHEET NO. OF SHEETS STA. TO STA.

F.A.P. RTE.	SECTION	COUNTY	TOTAL SHEETS	SHEET NO.
326	118 BR	GRUNDY	35	22
FED. ROAD DIST. NO.			ILLINOIS FED. AID PROJECT	
			CONTRACT NO. 66689	

Station 261+87
S.B.I. Route 47
Section 118 Grundy Co