


STATE OF ILLINOIS
DEPARTMENT OF PUBLIC WORKS & BUILDINGS
DIVISION OF HIGHWAYS

ROUTE NO.	SECTION	COUNTY	TOTAL SHEETS	SHEET NO.
47	118-B-Y	Grundy	35	14
FOR YOUR INFO: SEE SPEC. F-204(3)				

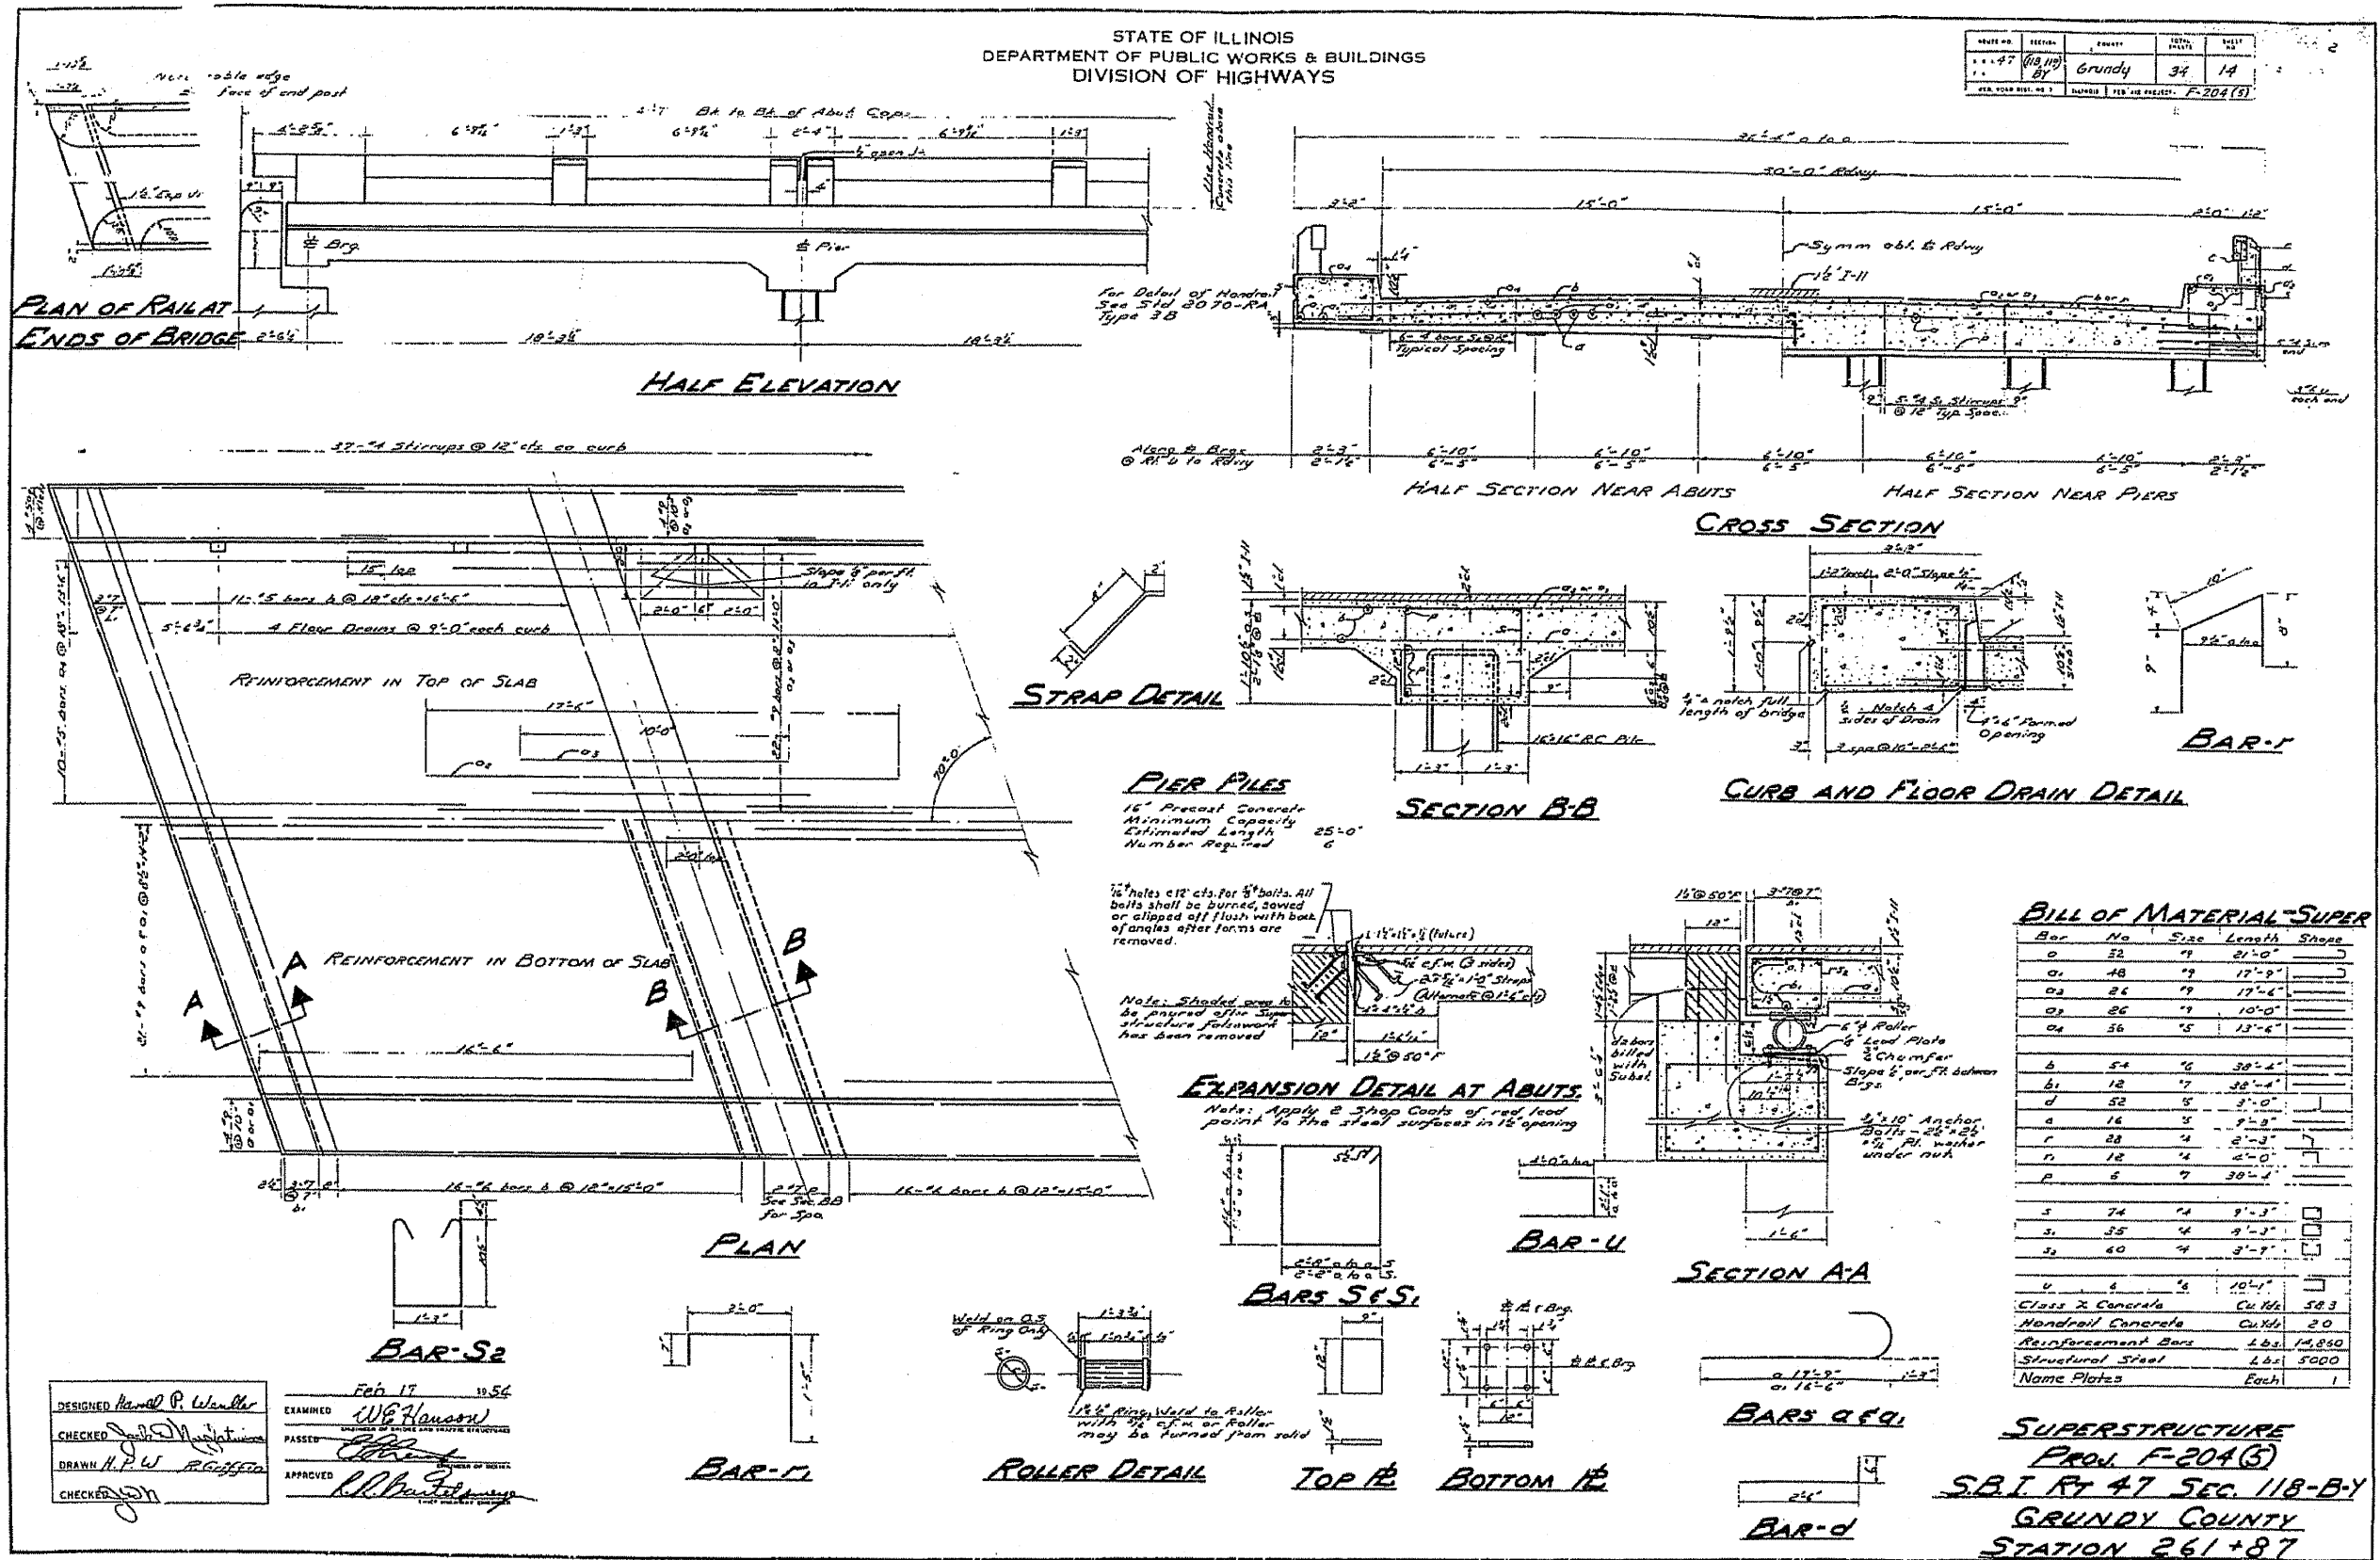

DESIGNED *Harold P. Wambler*
CHECKED *John J. M... ..*
DRAWN *H.P.W. Ruffen*
CHECKED *W... ..*

Feb 17 1956
EXAMINED *W.E. Hanson*
PASSED *[Signature]*
APPROVED *[Signature]*

BILL OF MATERIAL-SUPER

Bar No	Size	Length	Shape
0	52	19	21'-0"
01	48	19	17'-9"
02	24	19	17'-6"
03	26	19	10'-0"
04	56	5	13'-6"
b	54	16	38'-4"
b1	12	17	38'-4"
d	52	5	3'-0"
e	14	5	9'-3"
f	28	4	2'-3"
g	12	4	2'-0"
p	5	7	30'-1"
s	74	4	9'-3"
s1	35	4	9'-3"
s2	60	4	9'-3"
u	6	3	10'-1"
Class 2 Concrete Cu. Yds. 58.3			
Nonrail Concrete Cu. Yds. 2.0			
Reinforcement Bars Lbs. 14,850			
Structural Steel Lbs. 5000			
Name Plates Each. 1			

SUPERSTRUCTURE
PROJ. F-204(3)
S.B.I. RT 47 SEC. 118-B-Y
GRUNDY COUNTY
STATION 261+87