


FINAL SURVEY	BY	DATE
SURVEYED		
NOTE BOOK		
TEMPLATE		
AREAS CHECKED		
NO.		

ORIGINAL SURVEY	BY	DATE
SURVEYED		
NOTE BOOK		
TEMPLATE		
AREAS CHECKED		
NO.		

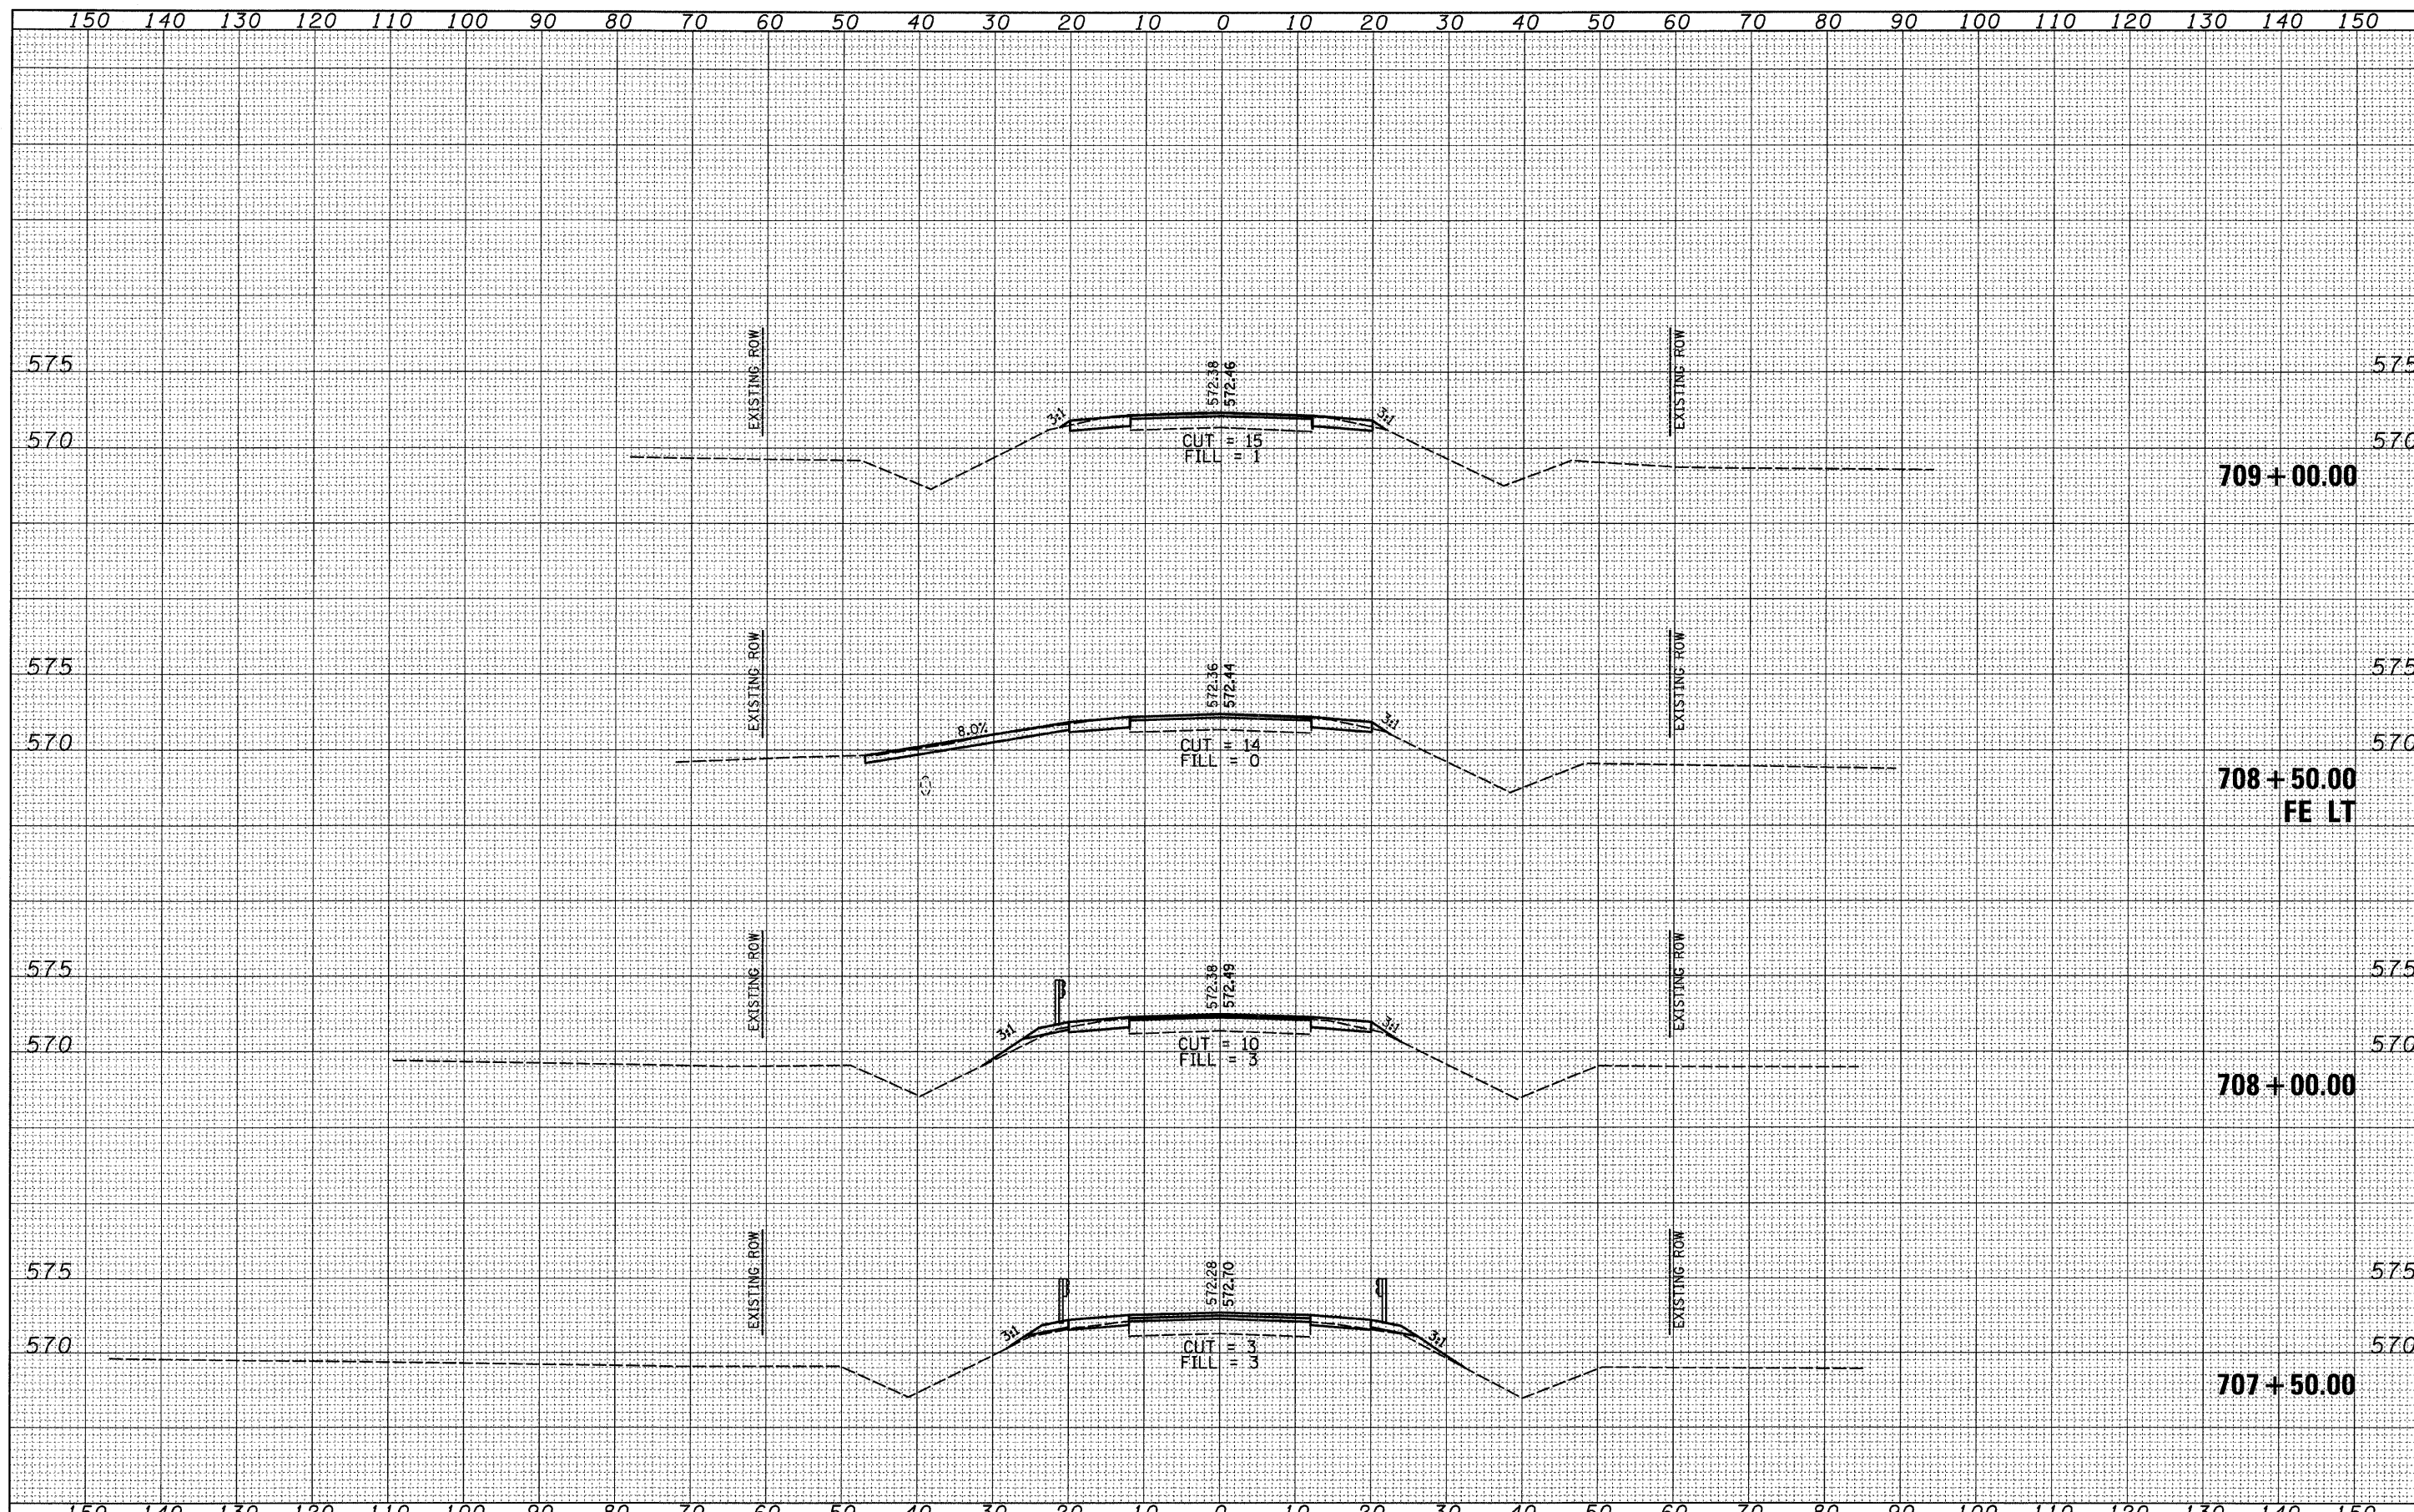

FILE NAME =	USER NAME = #USER#	DESIGNED -	REVISED -	STATE OF ILLINOIS DEPARTMENT OF TRANSPORTATION	CROSS SECTIONS			F.A.P. RTE.	SECTION	COUNTY	TOTAL SHEETS	SHEET NO.
H:\jeff delete\26054.002_groser\Technical Production\Civil\Microstation\asec_shts.dgn		DRAWN -	REVISED -		326	118 BR	GRUNDY	35	34			
PLOT SCALE = 10.0000' / IN.		CHECKED -	REVISED -		SCALE:			CONTRACT NO. 66689				
PLOT DATE = 8/11/2008		DATE -	REVISED -		SHEET NO. OF SHEETS STA. 707+50.00 TO STA. 709+00.00			FED. ROAD DIST. NO. ILLINOIS FED. AID PROJECT				