


FINAL SURVEY	DATE
NO. _____	BY _____
NOTED	DATE
NO. _____	BY _____
PLotted	DATE
NO. _____	BY _____
Checked	DATE
NO. _____	BY _____
Template	DATE
NO. _____	BY _____
Areas	DATE
NO. _____	BY _____
Checked	DATE
NO. _____	BY _____

ORIGINAL SURVEY	DATE
NO. _____	BY _____
Plotted	DATE
NO. _____	BY _____
Checked	DATE
NO. _____	BY _____
Template	DATE
NO. _____	BY _____
Areas	DATE
NO. _____	BY _____
Checked	DATE
NO. _____	BY _____

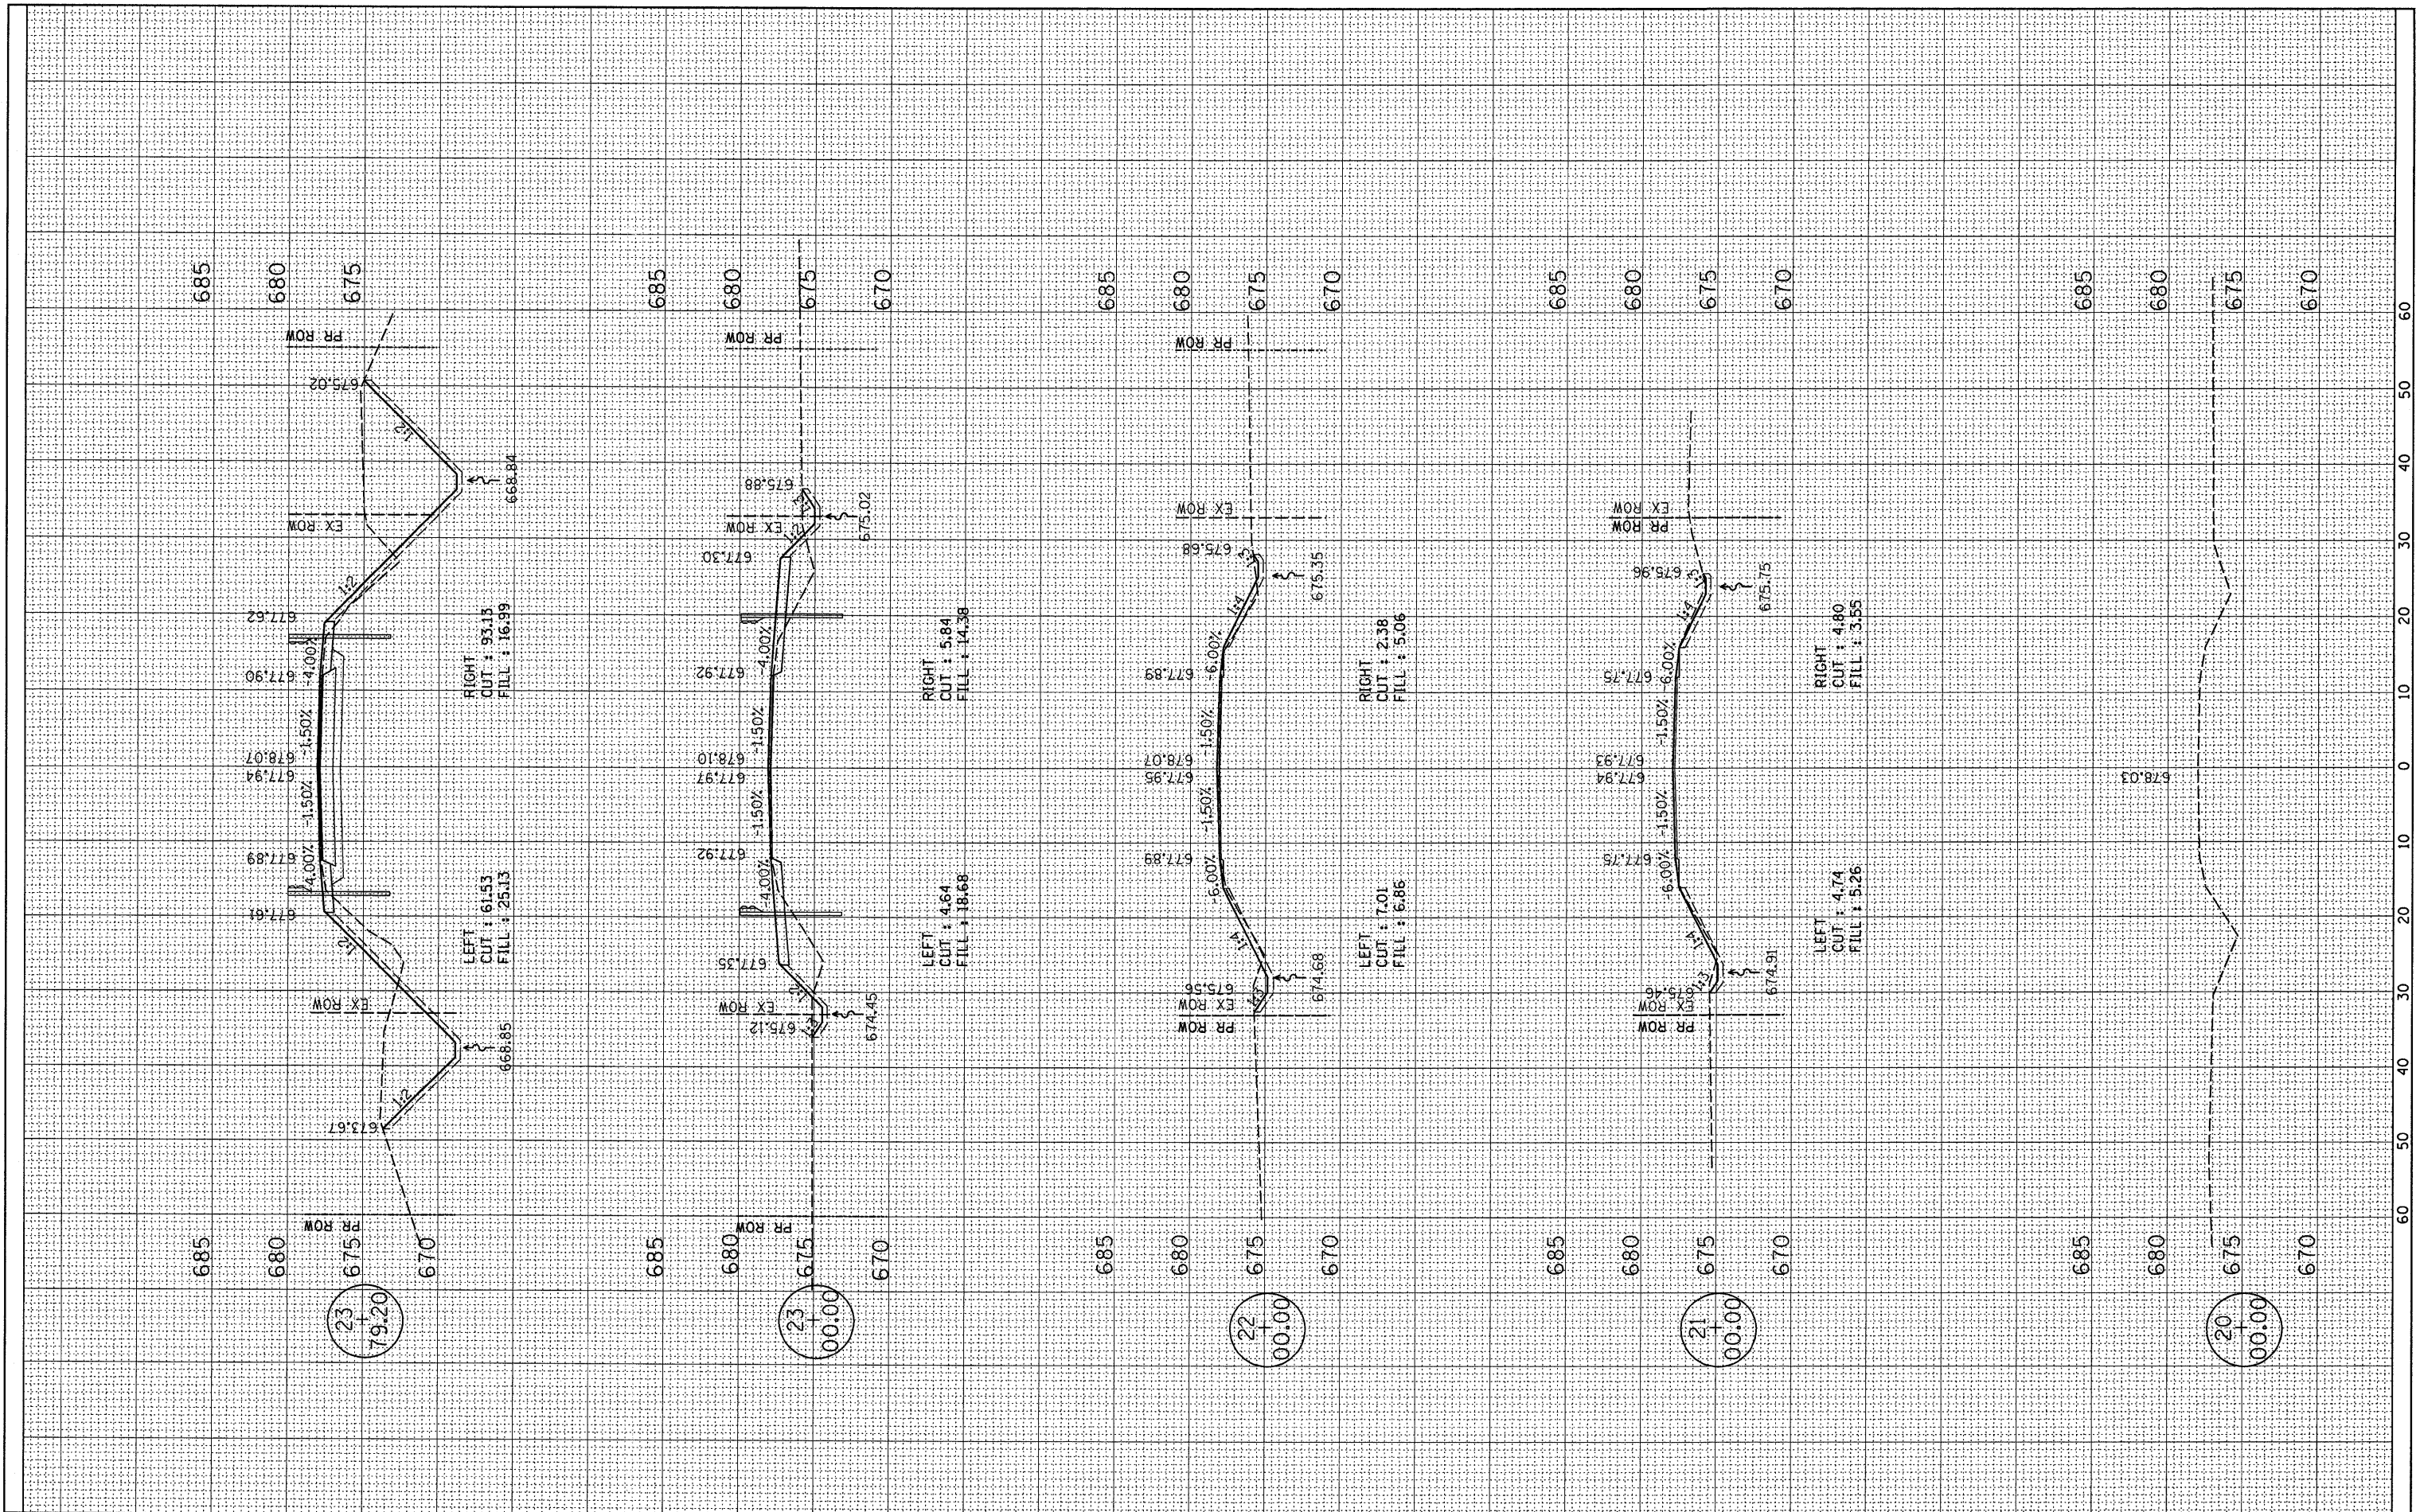

FILE NAME =
 USER NAME = lindemanns
 DRAWN - RM/FZ/DK/NS
 CHECKED -
 DATE -
 PLOT SCALE = 10.0000' / IN.
 PLOT DATE = Aug 28, 2008 - 07:35:42 AM

DESIGNED -
 REVISIONS:
 REVISIONS:
 REVISIONS:
 REVISIONS:

STATE OF ILLINOIS
 DEPARTMENT OF TRANSPORTATION

CROSS SECTION
 SN 027-2014 SHEET 1 OF 3
 SCALE: 1"=10' (HOR)
 SCALE: 1"=5' (VERT)
 SHEET NO. OF SHEETS STA. 20+00.00 TO STA. 23+79.20

F.A. RTE.	SECTION	COUNTY	TOTAL SHEETS	SHEET NO.
798	107-BR, 108-BR, 108-BR-1	FORD	92	60
CONTRACT NO. 66698				
FED. ROAD DIST. NO. [ILLINOIS] FED. AID PROJECT				

23 + 79.20
 23 + 00.00
 22 + 00.00
 21 + 00.00
 20 + 00.00