


FINAL SURVEY DATE BY
 SURVEYED BY
 NOTE BOOK NO.
 TEMPLATE AREAS CHECKED

ORIGINAL SURVEY DATE BY
 SURVEYED BY
 NOTE BOOK NO.
 TEMPLATE AREAS CHECKED

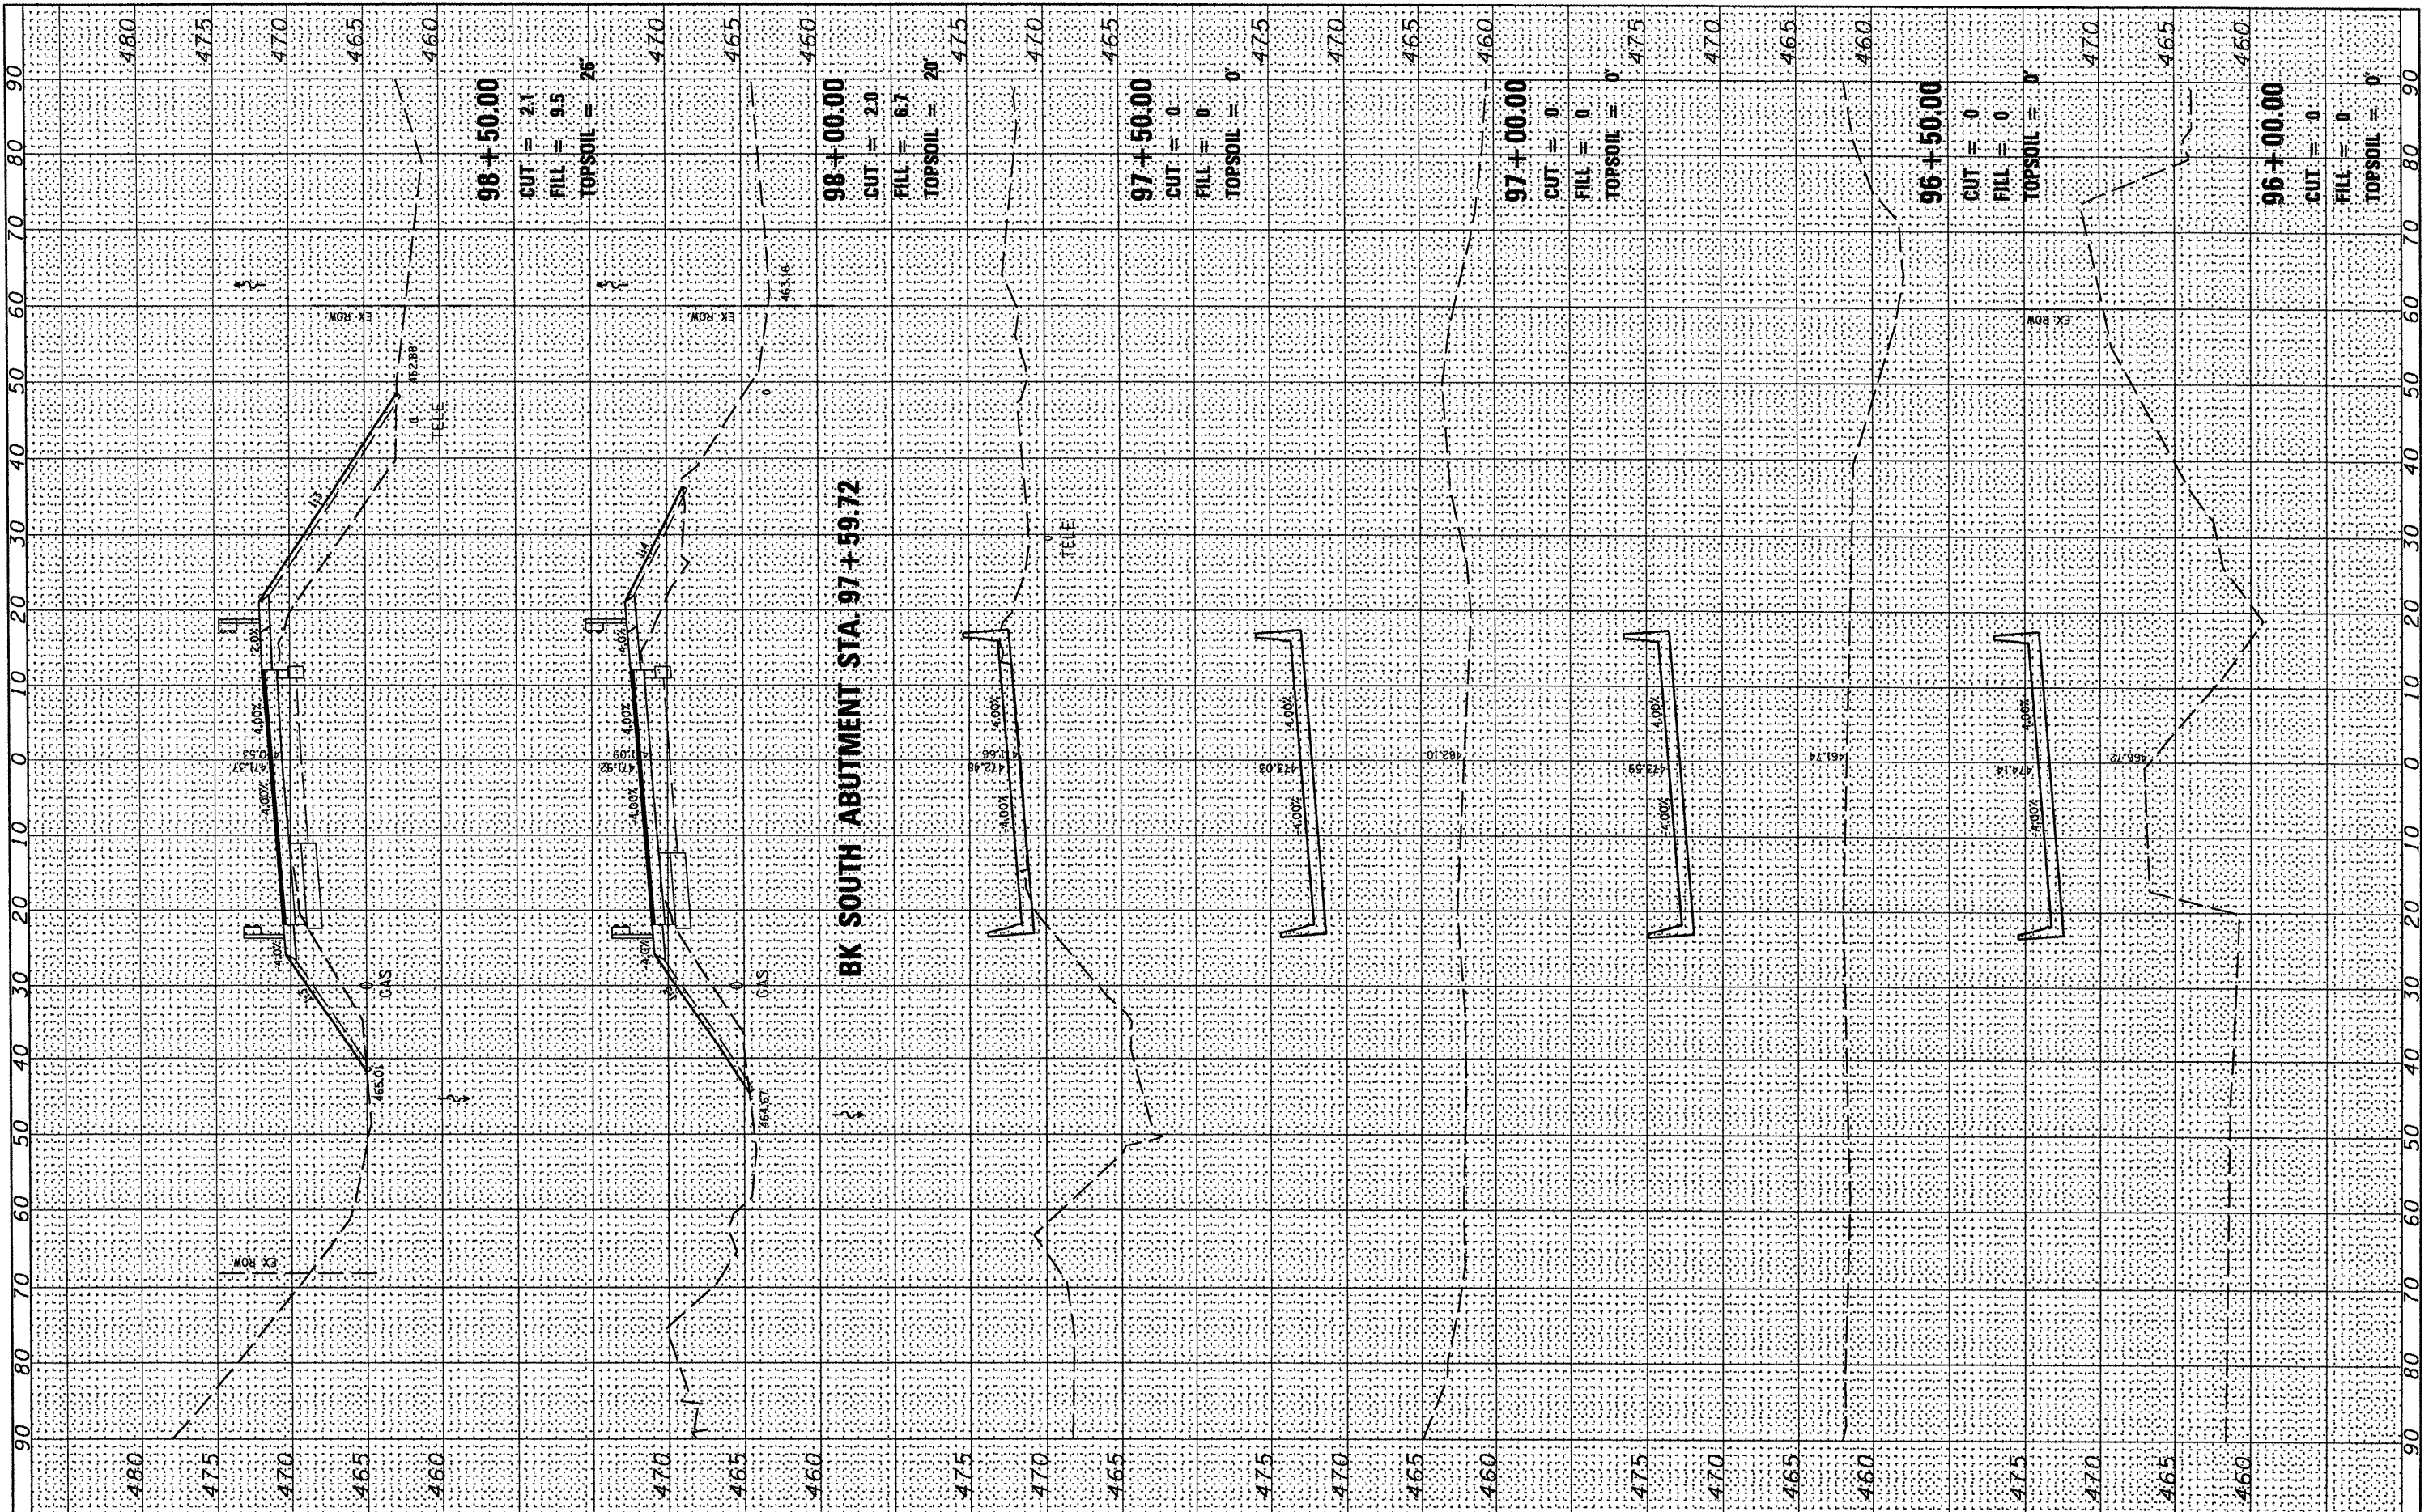

FILE NAME =
 #FILE#

USER NAME = #USER#	DESIGNED -	REVISED -
PLOT SCALE = #SCALE#	DRAWN -	REVISED -
PLOT DATE = #DATE#	CHECKED -	REVISED -
	DATE -	REVISED -

**STATE OF ILLINOIS
 DEPARTMENT OF TRANSPORTATION**

CROSS SECTIONS

SCALE: SHEET NO. OF SHEETS STA. 96+00.00 TO STA. 98+50.00

F.A.S. RTE. 2370	SECTION 1-BR	COUNTY PUTNAM	TOTAL SHEETS 65	SHEET NO. 53
FED. ROAD DIST. NO.		ILLINOIS FED. AID PROJECT		
CONTRACT NO. 68577				