

F.A.I. RTE.	SECTION	COUNTY	TOTAL SHEETS	SHEET NO.
57	*	DOUGLAS	76	9

\*(15,21-25,21-26,27)RS-1


**OMISSIONS FROM TYPICAL RESURFACING**

STATION	TO	STATION	
1386+91		1387+81	UNDER OVERHEAD
1491+86.53		1493+66.53	UNDER OVERHEAD
125+14.09		127+41.55	DUAL STRUCTURES
151+10		152+90	UNDER OVERHEAD

**EXISTING TYPICAL SECTION**

STATION	TO	STATION
1386+91.00		1510+00.00 BK (STA EQ)
117+23.47 AH (STA EQ)		175+13.87

STATION EQUATION: 1510+00.00 (BK) = STA 117+23.47 (AH)

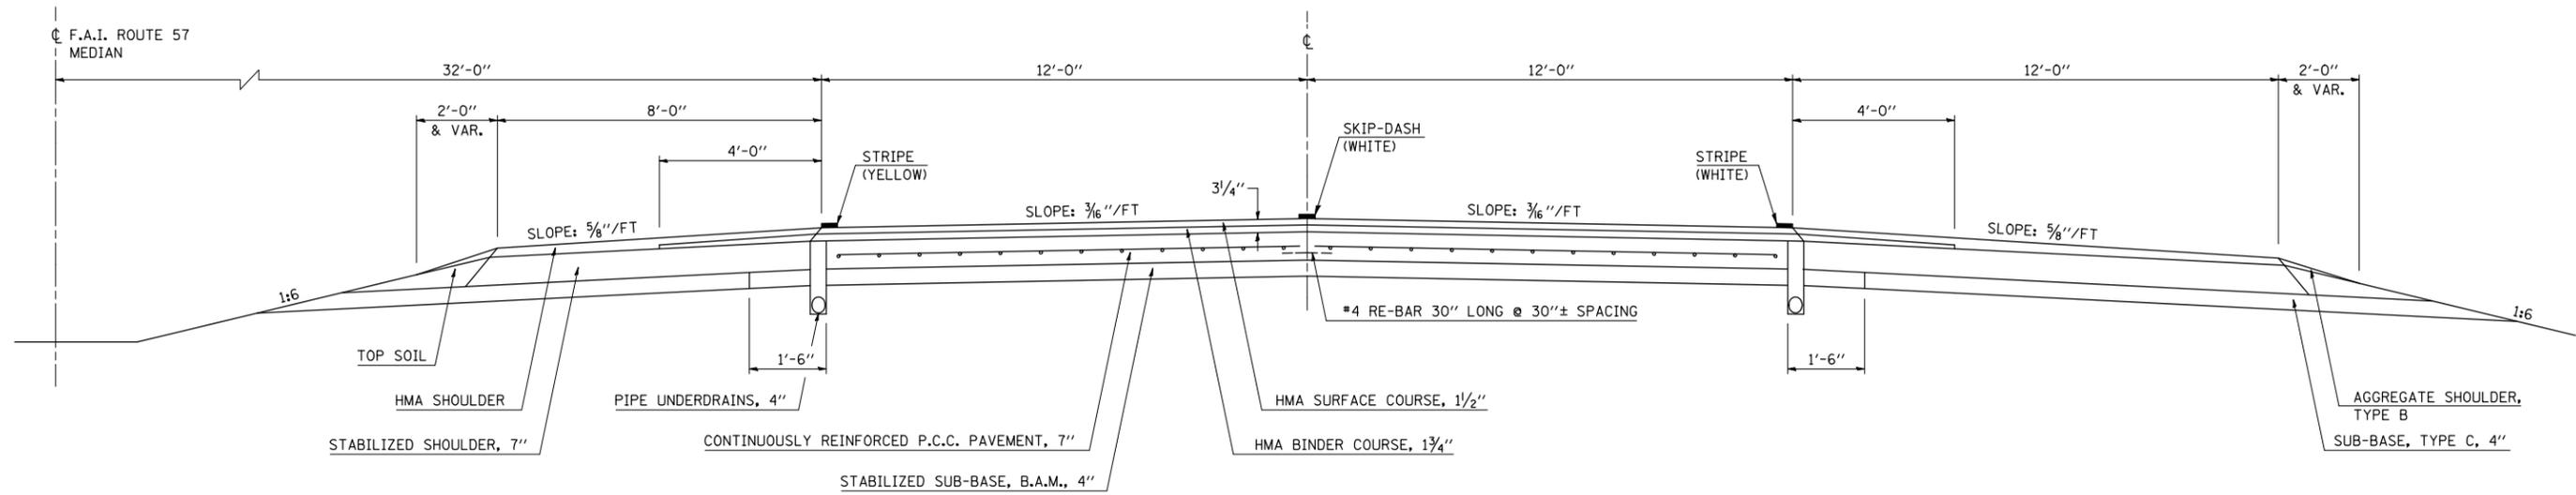


**OMISSIONS FROM TYPICAL RESURFACING**

STATION	TO	STATION	
323+70.06		324+81.38	DUAL STRUCTURES
422+12.05		423+07.96	DUAL STRUCTURES
528+34		530+78	DUAL STRUCTURES

**EXISTING TYPICAL SECTION**

STATION	TO	STATION
175+13.87		360+83.33 BK (STA EQ)
360+87.35 AH (STA EQ)		463+44.00
524+70.00		547+00.00

STATION EQUATION: 360+83.33 (BK) = STA 360+87.35 (AH)

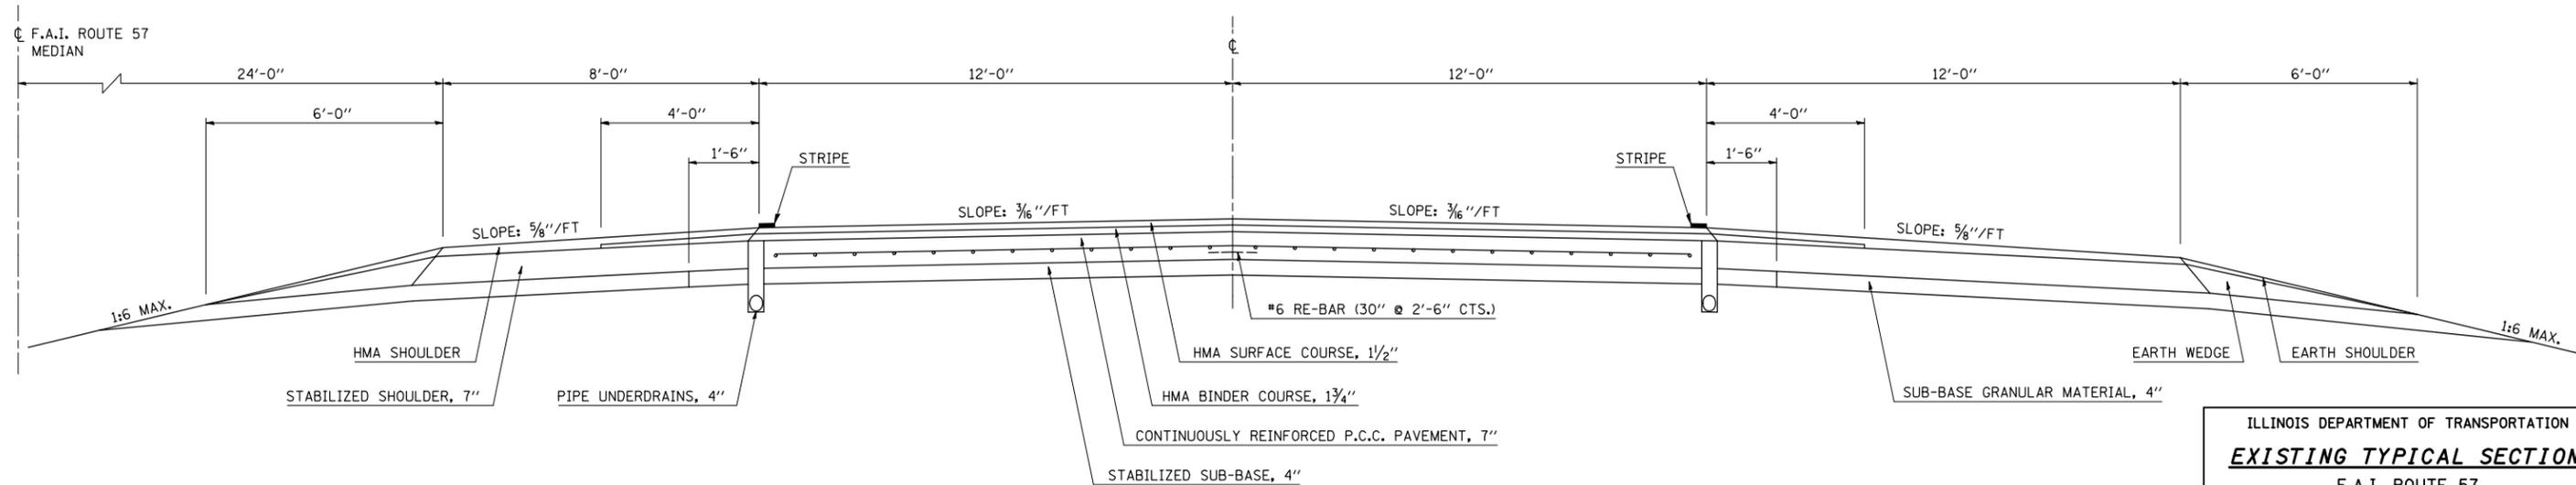

ILLINOIS DEPARTMENT OF TRANSPORTATION  
**EXISTING TYPICAL SECTIONS**  
 F.A.I. ROUTE 57  
 SECTION (15,21-25,21-26,27)RS-1  
 DOUGLAS COUNTY  
 SCALE: NOT TO SCALE  
 DATE: 01/19/06  
 DRAWN BY: J.P.  
 CHECKED BY: K.D.

PLOT DATE = 8/21/2006  
 FILE NAME = c:\p\projects\4591385 (v8)\job\typical.dgn  
 PLOT SCALE = 1/8"=1'-0"  
 USER NAME = sheehyjm