

F.A.I. RTE.	SECTION	COUNTY	TOTAL SHEETS	SHEET NO.
57	*	DOUGLAS	76	10


\*(15,21-25,21-26,27)RS-1

**OMISSIONS FROM TYPICAL RESURFACING**

STATION TO STATION  
463+44 464+57.15 DUAL STRUCTURES


**EXISTING TYPICAL SECTION**

STATION TO STATION  
463+44.00 524+70.00

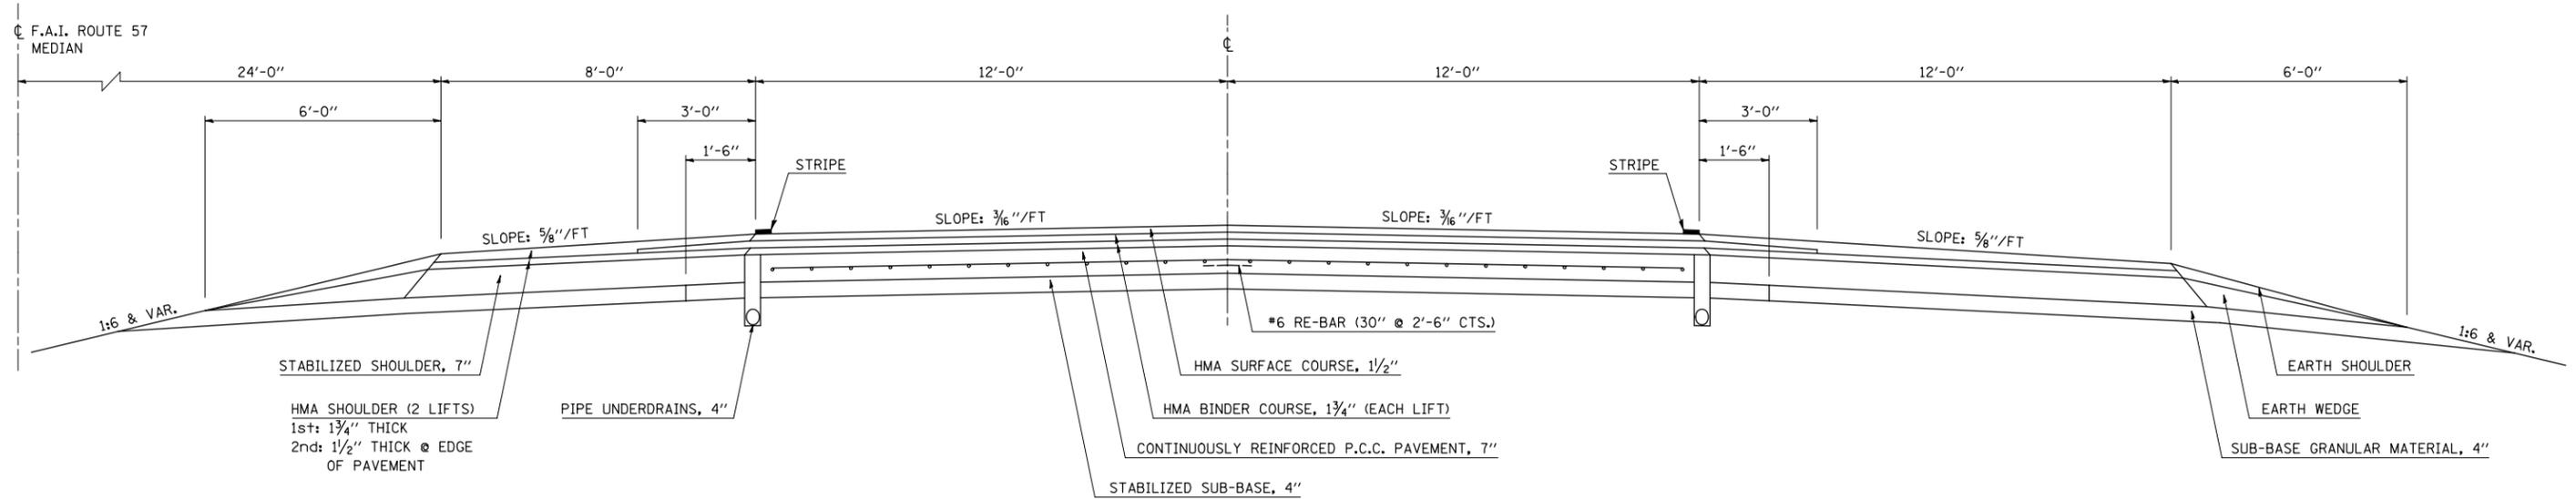

**EXISTING TYPICAL SECTION**

F.A.I. 57 & S.B.I. 133 INTERCHANGE RAMPS

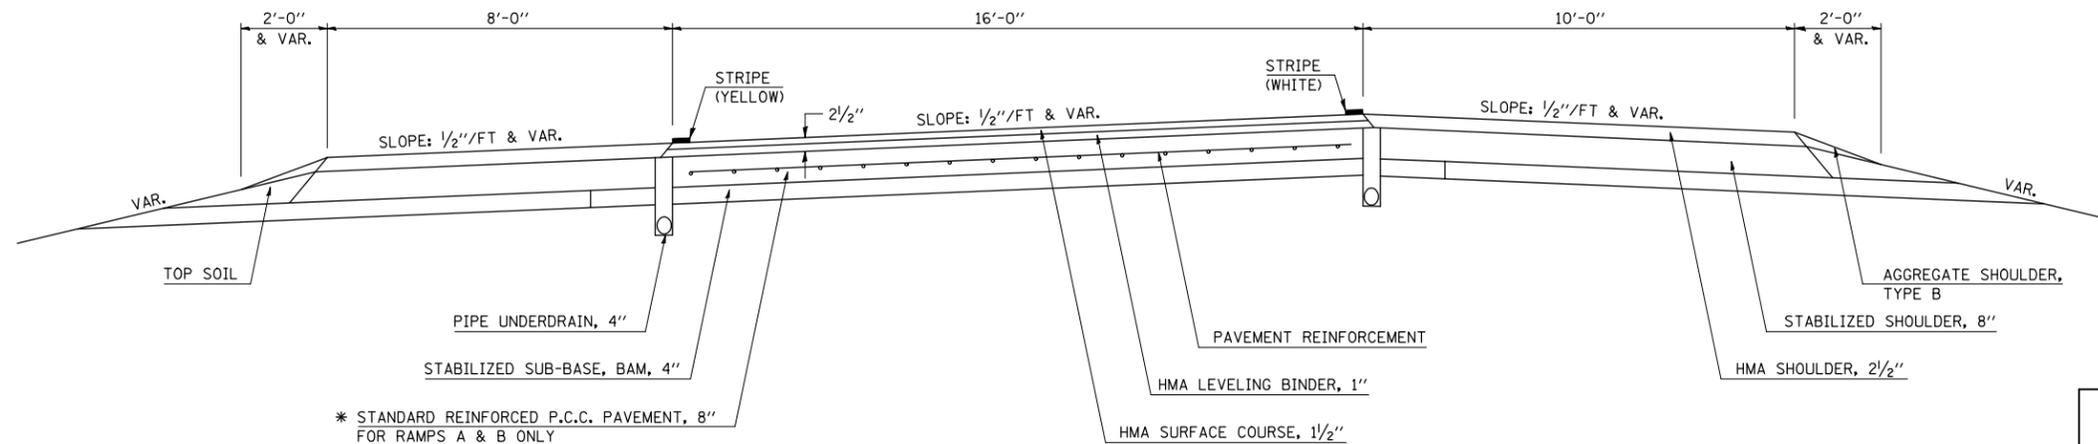

\* NOTE: RAMPS C & D HAVE CONTINUOUSLY REINFORCED P.C.C. PAVEMENT, 8"

\* STANDARD REINFORCED P.C.C. PAVEMENT, 8" FOR RAMPS A & B ONLY

ILLINOIS DEPARTMENT OF TRANSPORTATION  
**EXISTING TYPICAL SECTIONS**  
 F.A.I. ROUTE 57  
 SECTION (15,21-25,21-26,27)RS-1  
 DOUGLAS COUNTY  
 SCALE: NOT TO SCALE  
 DATE: 01/19/06  
 DRAWN BY: J.P.  
 CHECKED BY: K.D.

PLOT DATE = 8/21/2006  
 FILE NAME = c:\p\projects\4591385 (v8)\job\typical.dgn  
 PLOT SCALE = 1/8"=1'-0"  
 USER NAME = sheehyjm