

F.A.I. RTE.	SECTION	COUNTY	TOTAL SHEETS	SHEET NO.
57	*	DOUGLAS	76	12

\*(15,21-25,21-26,27)RS-1


**OMISSIONS FROM TYPICAL RESURFACING**

STATION	TO	STATION	DESCRIPTION
1386+91		1387+81	UNDER OVERHEAD
1491+86.53		1493+66.53	UNDER OVERHEAD (SEE DETAIL)
125+14.09		127+41.55	DUAL STRUCTURES
151+10		152+90	UNDER OVERHEAD

**PROPOSED TYPICAL SECTION ①**

STATION	TO	STATION	DESCRIPTION
1386+91.00		1510+00.00	BK (STA EQ)
117+23.47		175+13.87	②A AH (STA EQ)

STATION EQUATION: 1510+00.00 (BK) = STA 117+23.47 (AH)

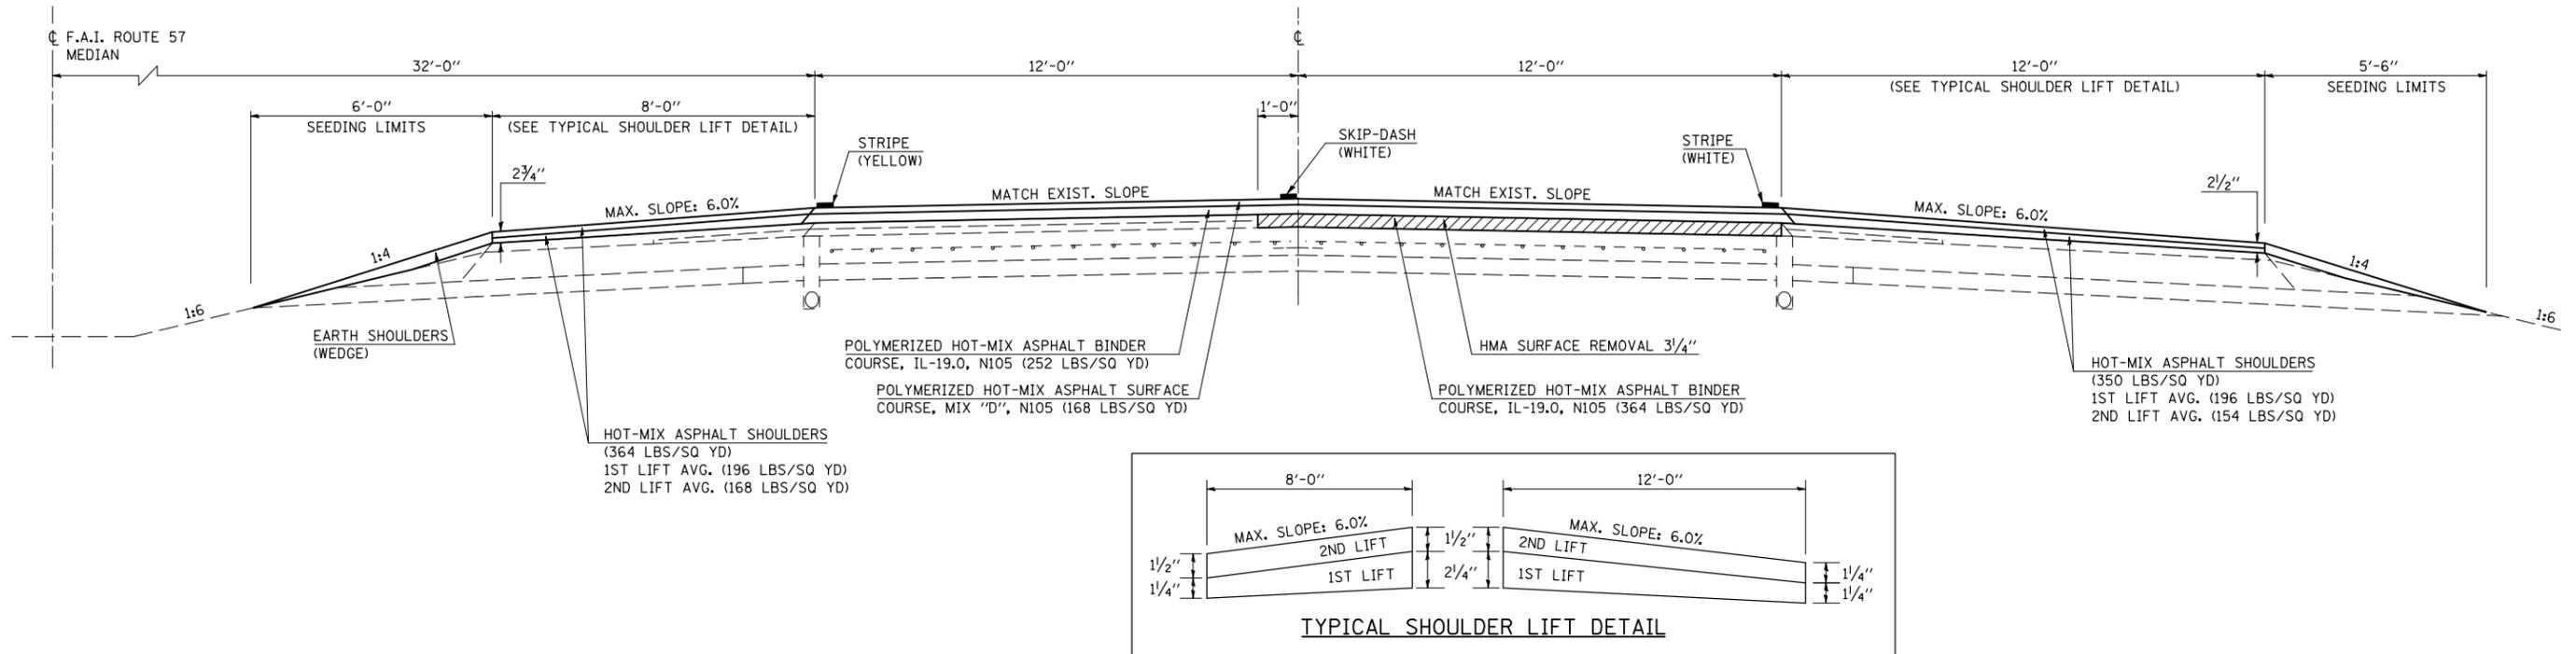

**OMISSIONS FROM TYPICAL RESURFACING**

(SOUTHBOUND)

STATION	TO	STATION	DESCRIPTION
323+70.06		324+81.38	BRIDGE
380+27.45		382+07.45	UNDER OVERHEAD (SEE DETAIL)
421+86.60		422+80.38	BRIDGE
437+20.35		439+00.35	UNDER OVERHEAD (SEE DETAIL)
528+35.17		530+78.85	BRIDGE

**SOUTHBOUND LANES**

STATION	TO	STATION	DESCRIPTION
① 175+13.87		360+83.33	BK (STA EQ)
③ 524+70.00		528+35.17	
		547+00.00	

STATION EQUATION:  
360+83.33 (BK) = STA 360+87.35 (AH)

**PROPOSED TYPICAL SECTION ②A**

**NORTHBOUND LANES**


STATION	TO	STATION	DESCRIPTION
① 175+13.87		310+00.00	②B
②B 330+00.00		360+83.33	BK (STA EQ)
③ 524+70.00		390+00.00	②B
		528+33.59	
		547+00.00	

STATION EQUATION:  
360+83.33 (BK) = STA 360+87.35 (AH)

**OMISSIONS FROM TYPICAL RESURFACING**

(NORTHBOUND)

STATION	TO	STATION	DESCRIPTION
380+27.45		382+07.45	UNDER OVERHEAD (SEE DETAIL)
528+33.59		530+77.40	BRIDGE

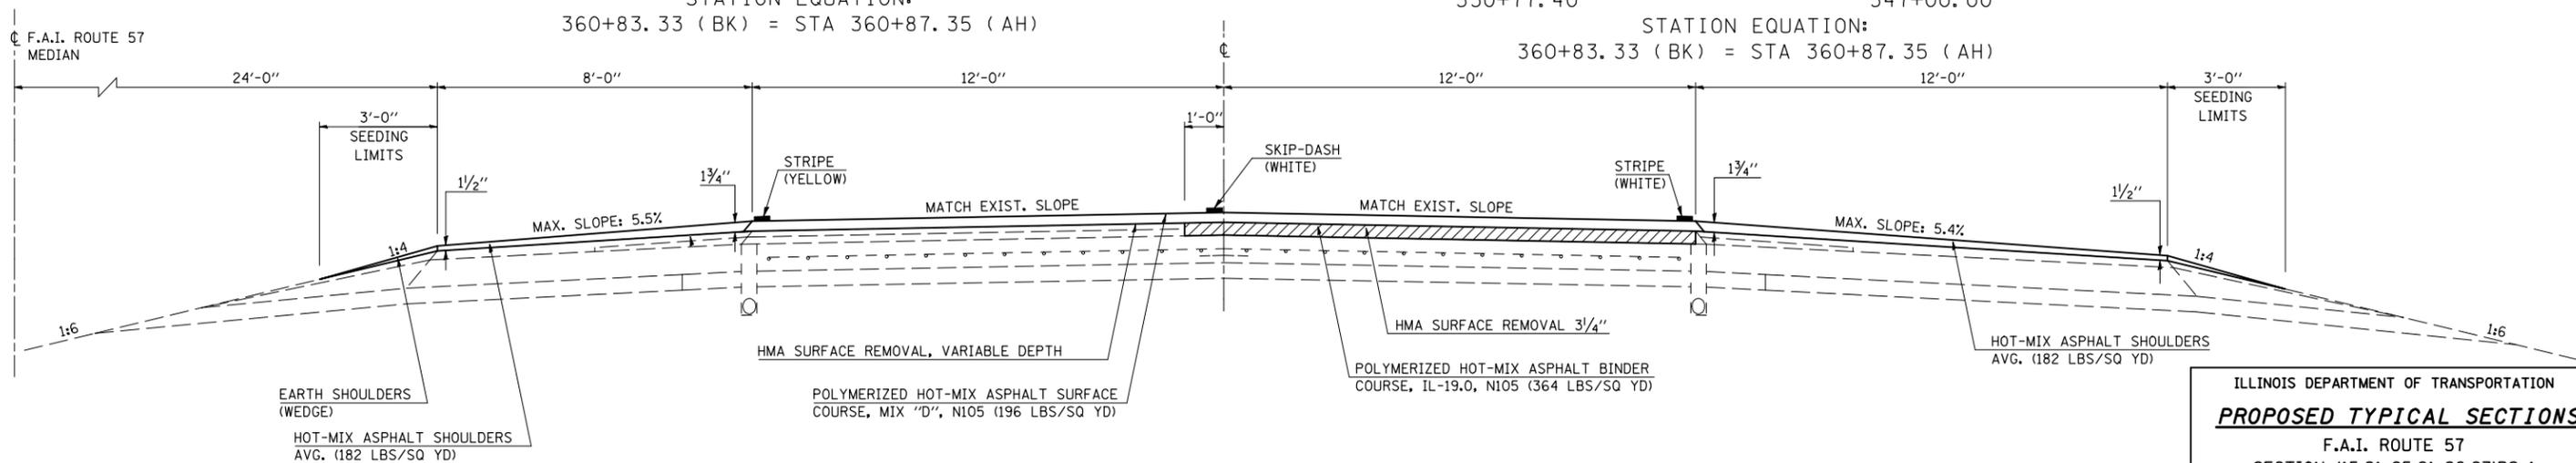

ILLINOIS DEPARTMENT OF TRANSPORTATION  
**PROPOSED TYPICAL SECTIONS**  
F.A.I. ROUTE 57  
SECTION (15,21-25,21-26,27)RS-1  
DOUGLAS COUNTY

SCALE: NOT TO SCALE  
DATE: 01/19/06  
DRAWN BY: J.P.  
CHECKED BY: K.D.

PLOT DATE = 8/21/2006  
FILE NAME = c:\p\projects\4591385 (v8)\job\typical.dgn  
PLOT SCALE = 1/8"=1'-0"  
USER NAME = sheehyjm