

F.A.I. RTE.	SECTION	COUNTY	TOTAL SHEETS	SHEET NO.
57	*	DOUGLAS	76	13

\*(15,21-25,21-26,27)RS-1

**OMISSIONS FROM TYPICAL RESURFACING**


(NORTHBOUND)

STATION	TO	STATION	
323+70.06		324+81.38	BRIDGE
422+36.40		423+31.30	BRIDGE
437+20.35		439+00.35	UNDER OVERHEAD (SEE DETAIL)
463+19.00		463+44.00	BRIDGE

**PROPOSED TYPICAL SECTION**

**(2B)**

NORTHBOUND LANES ONLY	STATION	TO	STATION
(2A)	310+00.00		330+00.00 (2A)
(2A)	390+00.00		463+44.00 (3)

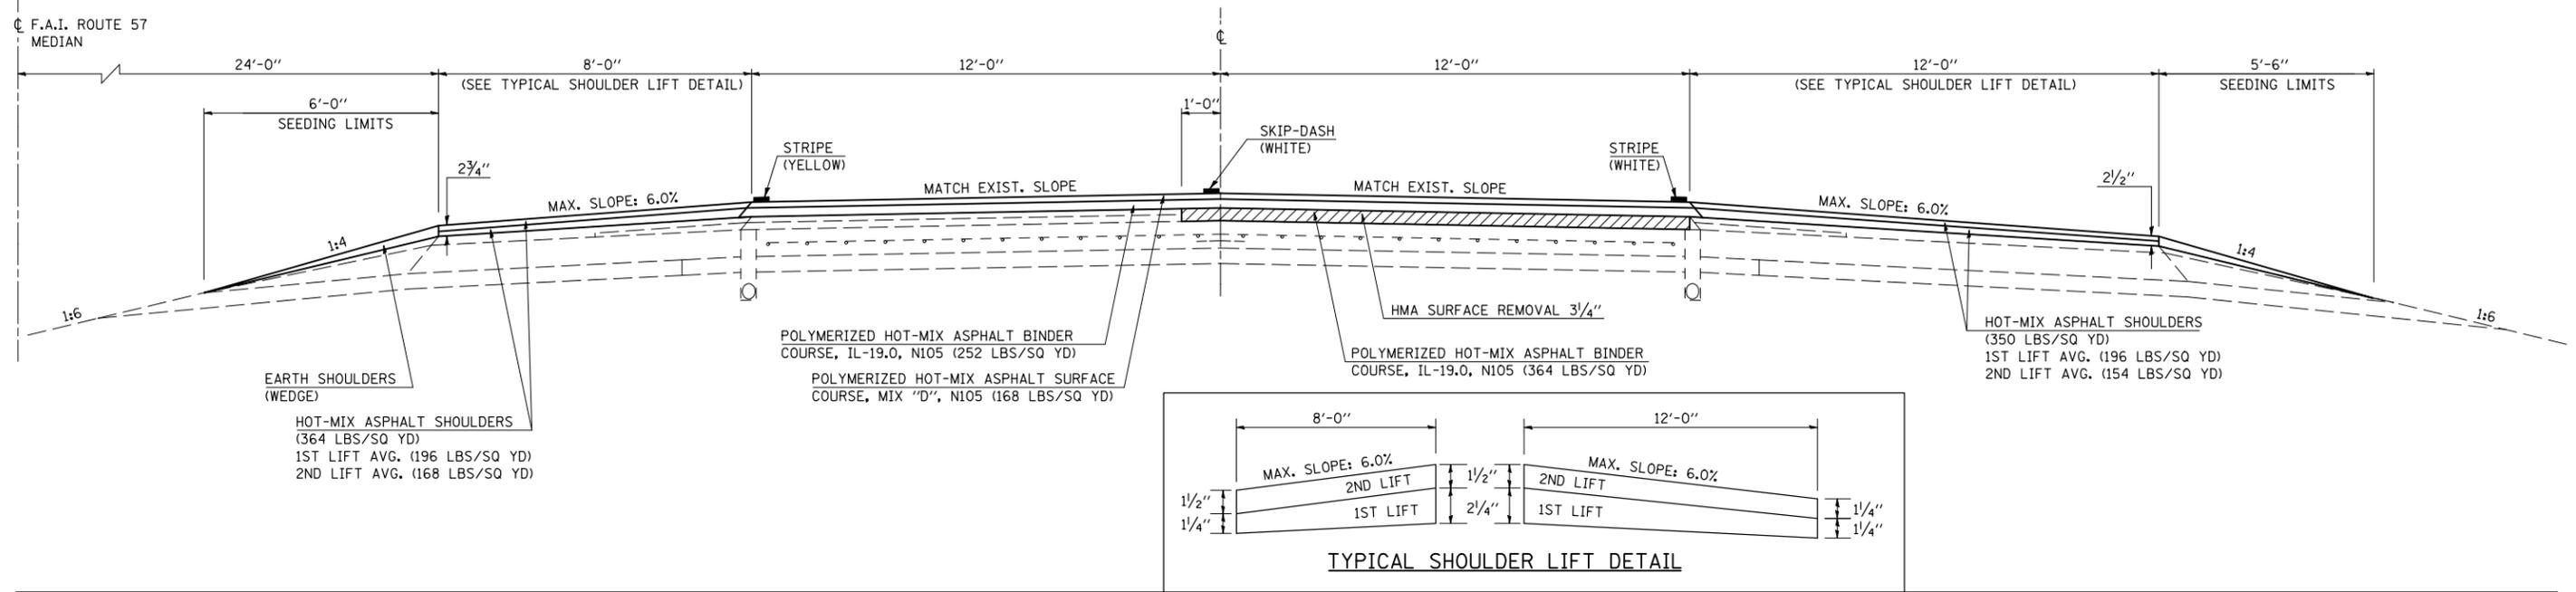


**OMISSIONS FROM RESURFACING**

STATION	TO	STATION	
NB 463+44.00		464+30.00	BRIDGE
SB 463+69.00		464+82.00	BRIDGE

**PROPOSED TYPICAL SECTION**

**(3)**

STATION	TO	STATION
463+44.00		524+70.00 (2A)

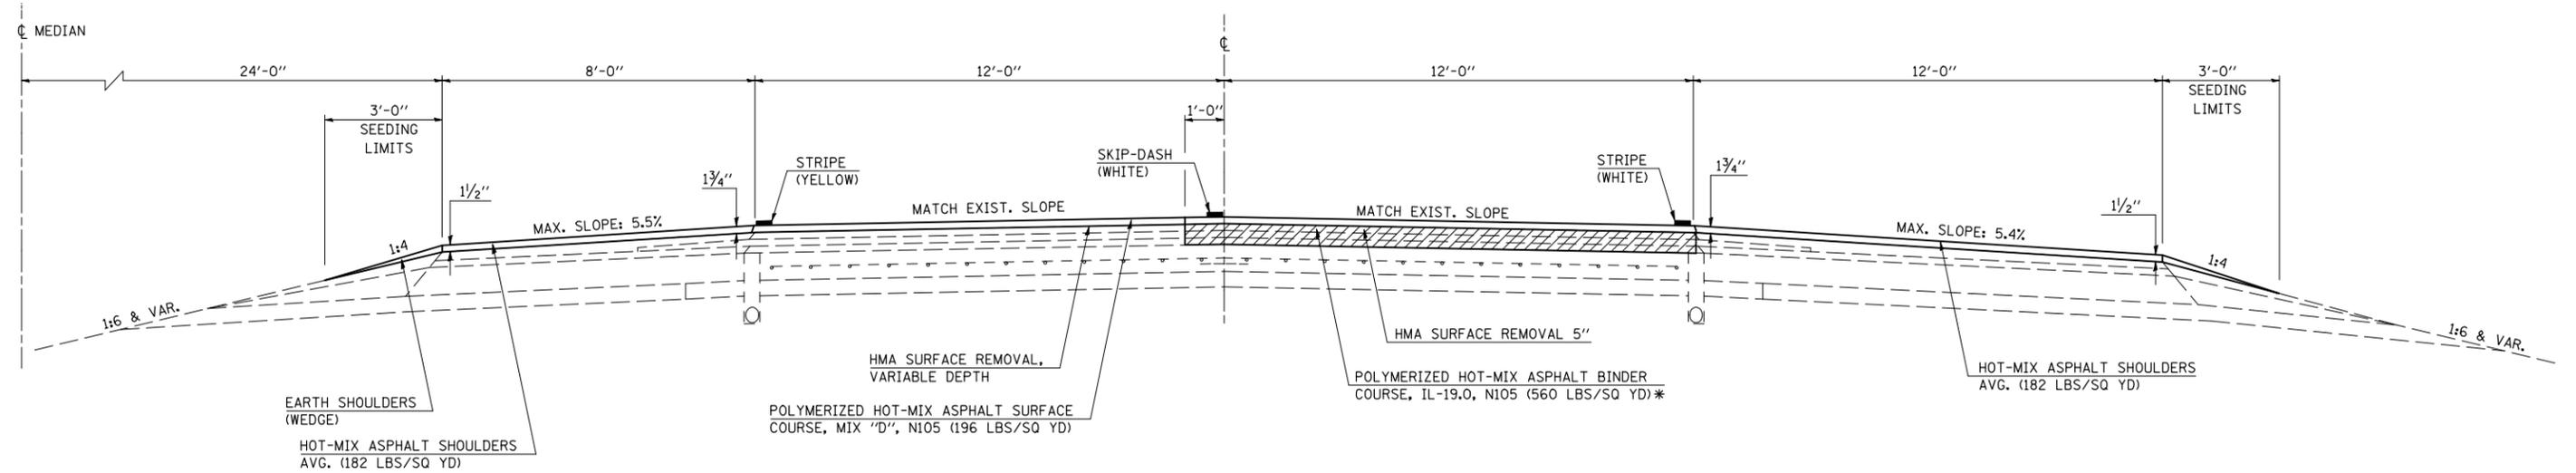

**NOTE:**  
\* IL 19.0 BINDER SHALL BE PLACED IN 2 LIFTS WITH THE MINIMUM LIFT THICKNESS BEING 2 1/4".

ILLINOIS DEPARTMENT OF TRANSPORTATION  
**PROPOSED TYPICAL SECTIONS**  
F.A.I. ROUTE 57  
SECTION (15,21-25,21-26,27)RS-1  
DOUGLAS COUNTY

SCALE: NOT TO SCALE  
DATE: 01/19/06  
DRAWN BY: J.P.  
CHECKED BY: K.D.