


F.A.I. RTE.	SECTION	COUNTY	TOTAL SHEETS	SHEET NO.
57	*	DOUGLAS	76	59

\* (15,21-25,21-26,27)RS-1

**DETAIL OF BUTT JOINT - DRIVING LANE**


AT START OF PROJECT: STA 1387+81 (NB & SB)  
& UNDER S.N. 021-0041 (NB & SB)

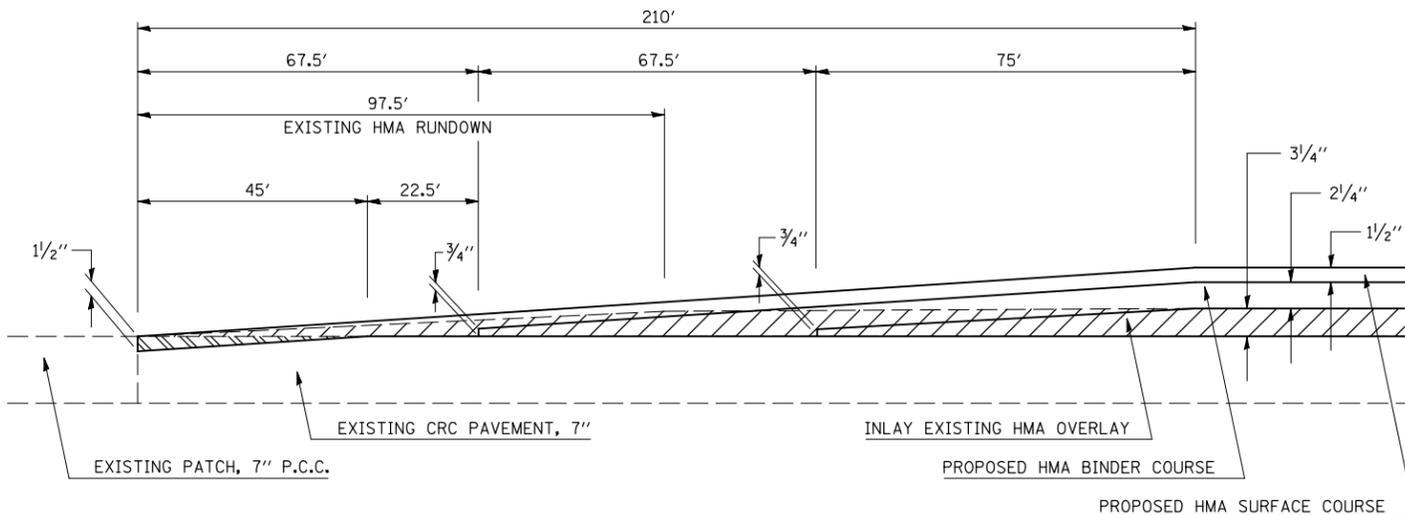

- HMA SURFACE REMOVAL - 3/4"
- PCC SURFACE REMOVAL - BUTT JOINT

**DETAIL OF BUTT JOINT - DRIVING LANE**


UNDER S.N. 021-0024 (NB ONLY)

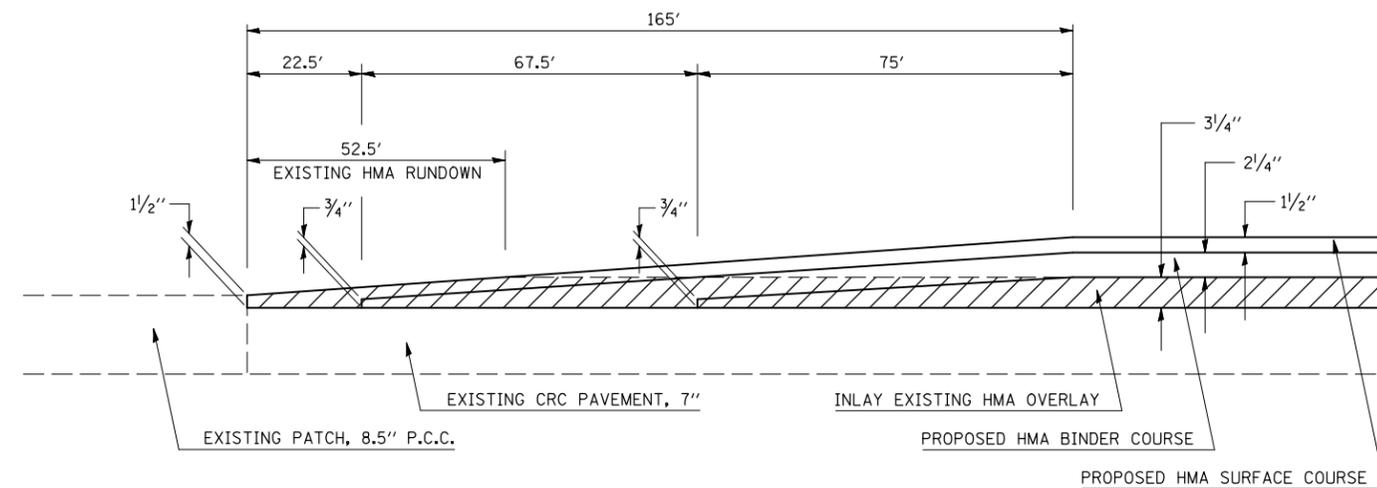

- HMA SURFACE REMOVAL - 3/4"

**DETAIL OF BUTT JOINT - PASSING LANE**


AT START OF PROJECT: STA 1387+81 (NB & SB)  
& UNDER S.N. 021-0041 (NB & SB)

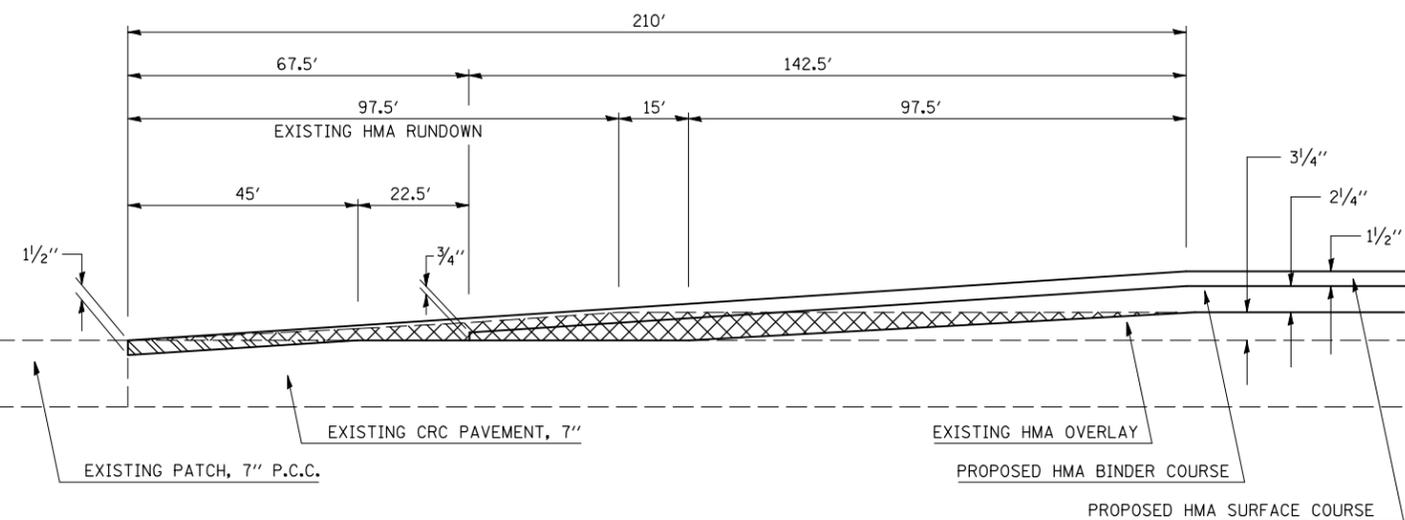

- HMA SURFACE REMOVAL - BUTT JOINT
- PCC SURFACE REMOVAL - BUTT JOINT

**DETAIL OF BUTT JOINT - PASSING LANE**

UNDER S.N. 021-0024 (NB ONLY)

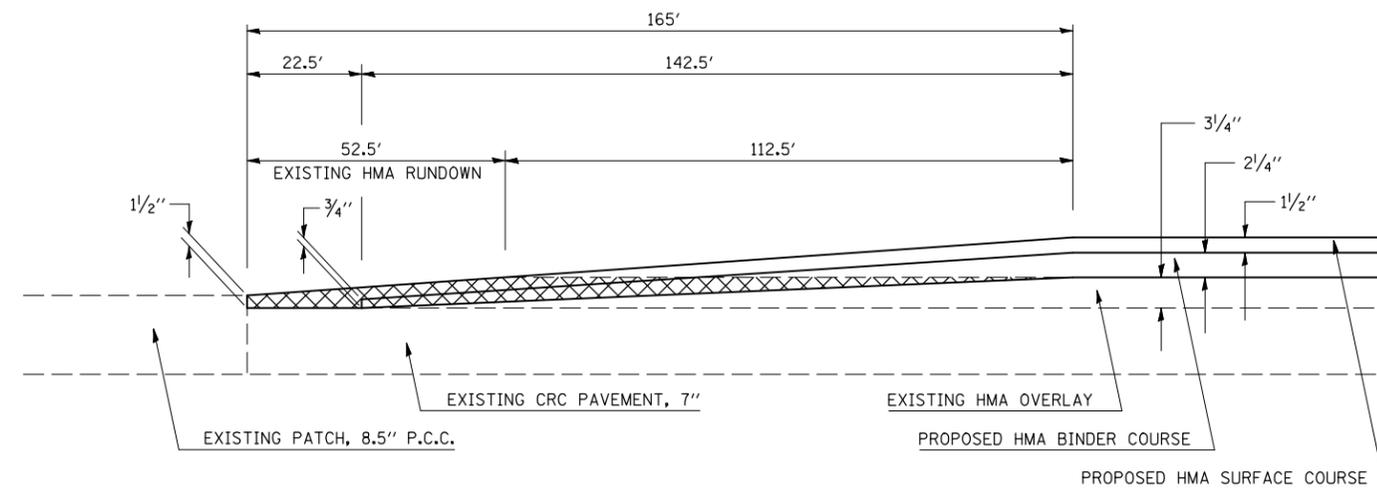

- HMA SURFACE REMOVAL - BUTT JOINT

ILLINOIS DEPARTMENT OF TRANSPORTATION  
**PAVEMENT DETAILS**  
F.A.I. ROUTE 57  
SECTION (15,21-25,21-26,27)RS-1  
DOUGLAS COUNTY

SCALE: N/A  
DATE: 07-2008

DRAWN BY: JRP  
CHECKED BY: KBD

PLOT DATE = 8/21/2008  
FILE NAME = c:\projects\5701385 (v8)\70465\detail.dgn  
PLOT SCALE = 1/8"=1'-0"  
USER NAME = sheehyjm