


F.A.I. RTE.	SECTION	COUNTY	TOTAL SHEETS	SHEET NO.
57	*	DOUGLAS	76	61

\*(15,21-25,21-26,27)RS-1


**DETAIL OF BUTT JOINT - DRIVING LANE**

S. N. 021-0003  
 S. N. 021-0006  
 S. N. 021-0007 (SOUTH APPROACH ONLY)

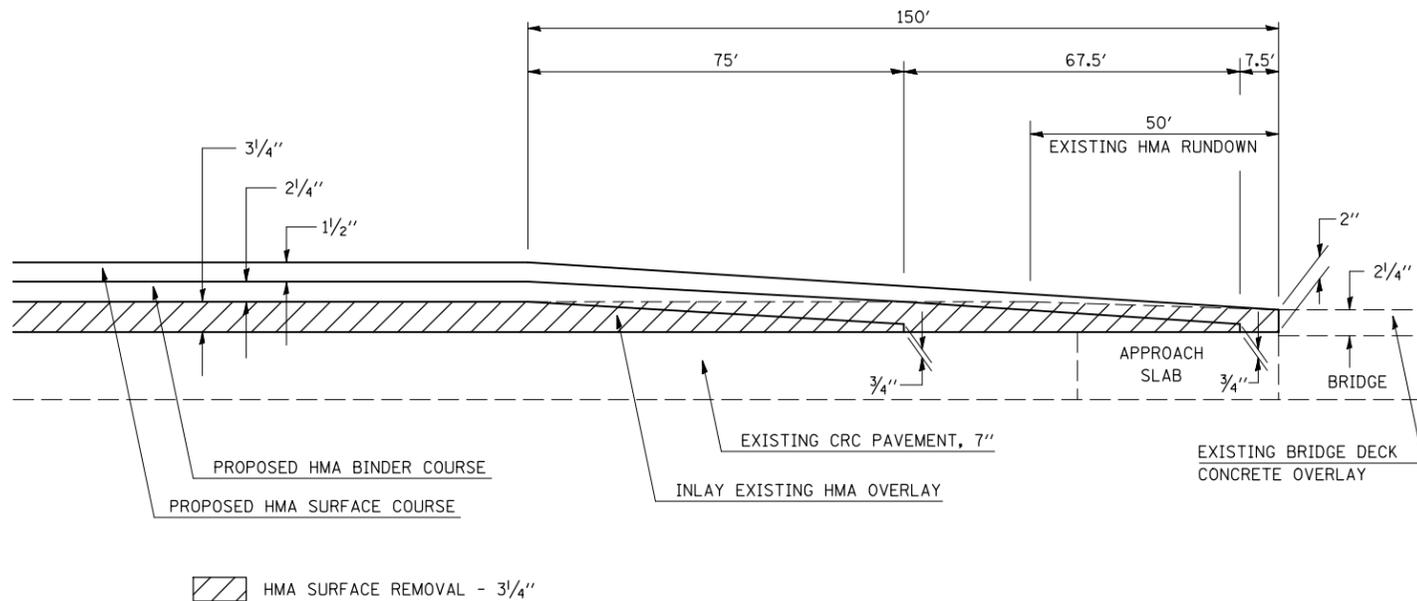


**DETAIL OF BUTT JOINT - DRIVING LANE**

S. N. 021-0004  
 S. N. 021-0005  
 S. N. 021-0008 (SOUTH APPROACH ONLY)

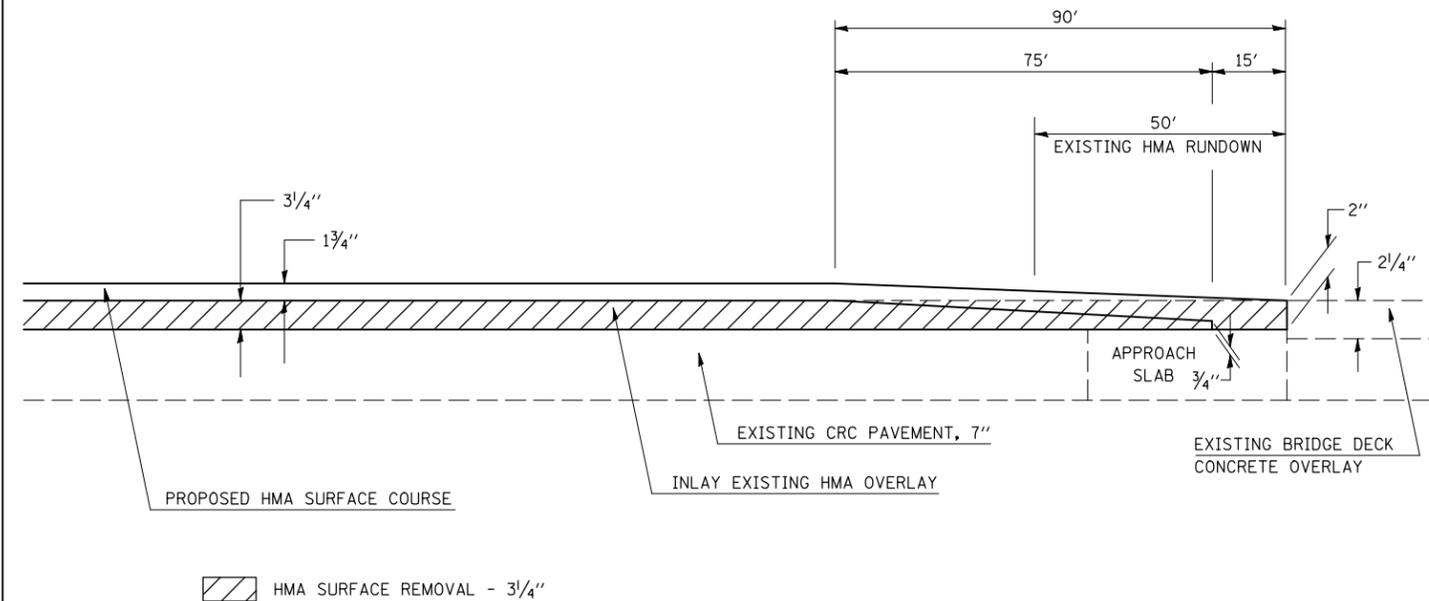


**DETAIL OF BUTT JOINT - PASSING LANE**

S. N. 021-0003  
 S. N. 021-0006  
 S. N. 021-0007 (SOUTH APPROACH ONLY)

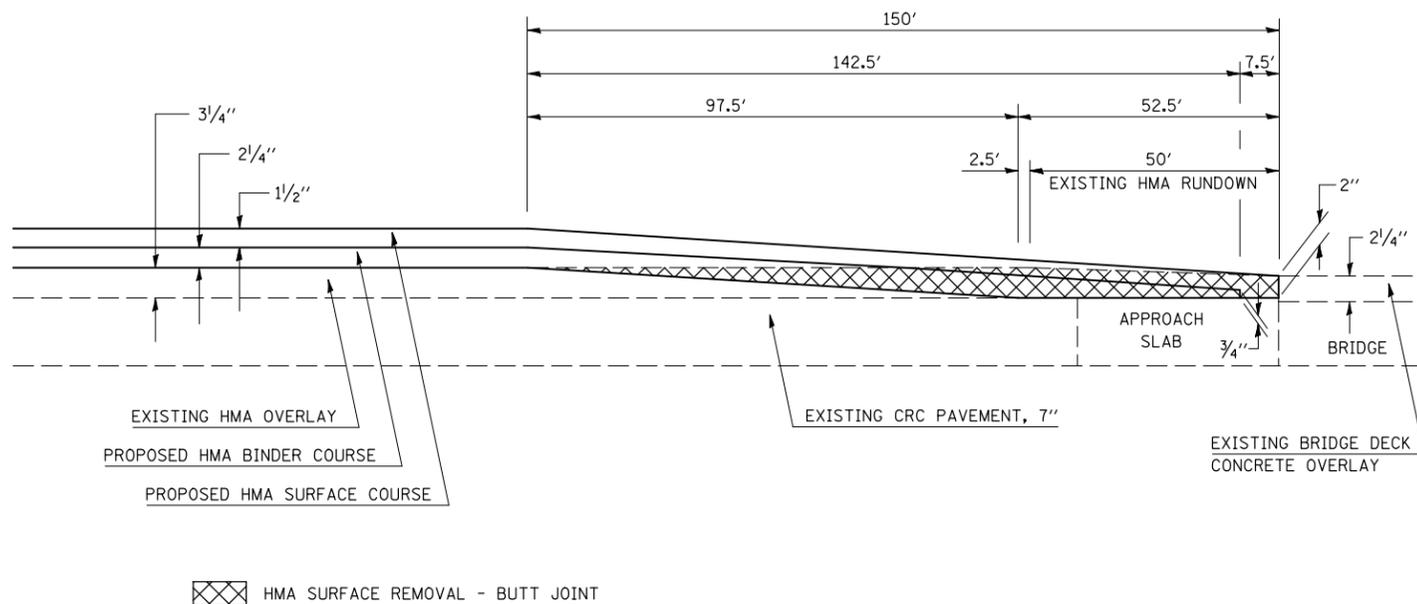

**DETAIL OF BUTT JOINT - PASSING LANE**

S. N. 021-0004  
 S. N. 021-0005  
 S. N. 021-0008 (SOUTH APPROACH ONLY)

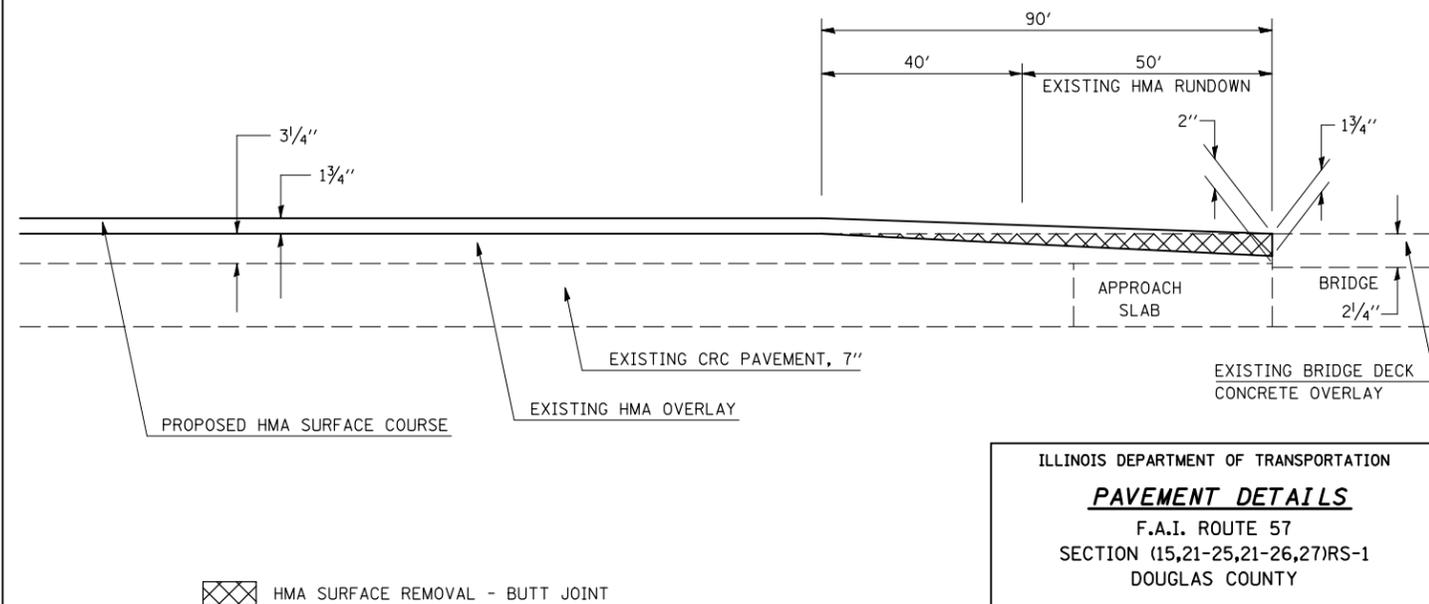

PLOT DATE = 8/21/2008  
 FILE NAME = c:\projects\70465\detail.dgn  
 PLOT SCALE = 1/8"=1'-0"  
 USER NAME = sheehyjm

ILLINOIS DEPARTMENT OF TRANSPORTATION  
**PAVEMENT DETAILS**  
 F.A.I. ROUTE 57  
 SECTION (15,21-25,21-26,27)RS-1  
 DOUGLAS COUNTY  
 SCALE: N/A  
 DATE: 07-2008  
 DRAWN BY: JRP  
 CHECKED BY: KBD