


F.A.I. RTE.	SECTION	COUNTY	TOTAL SHEETS	SHEET NO.
57	*	DOUGLAS	76	63

* (15,21-25,21-26,27)RS-1

DETAIL OF HMA TRANSITION


STA 523+70 TO STA 524+70

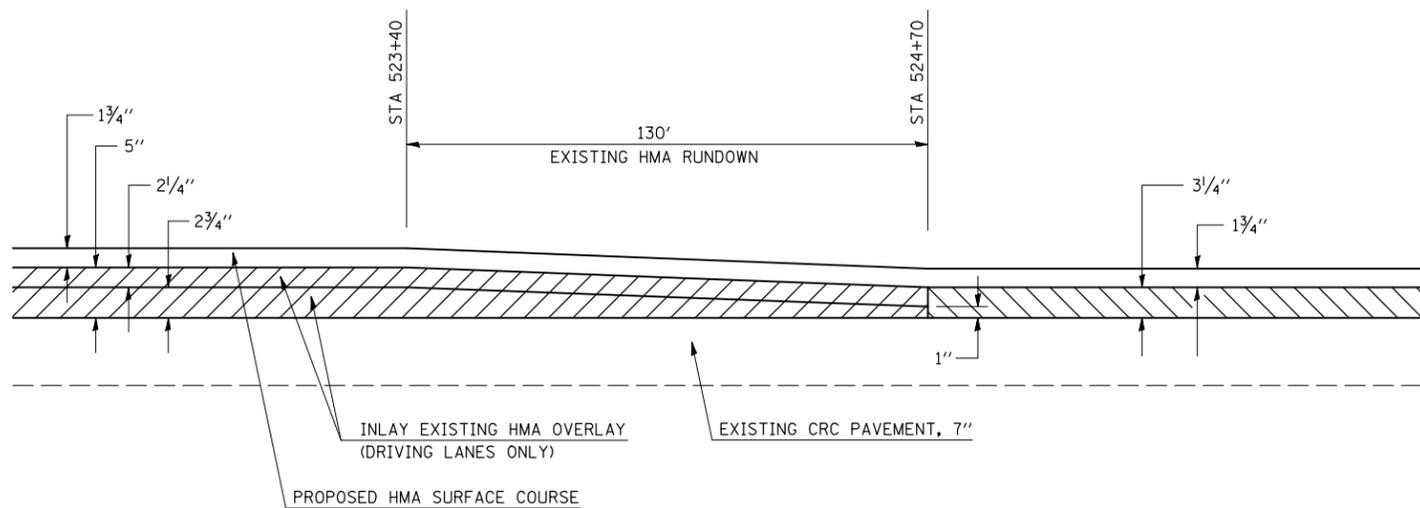

- HMA SURFACE REMOVAL - 5" (DRIVING LANES ONLY)
- HMA SURFACE REMOVAL - 3/4" (DRIVING LANES ONLY)

DETAIL OF BUTT JOINT - DRIVING LANE


END OF PROJECT (NB & SB)

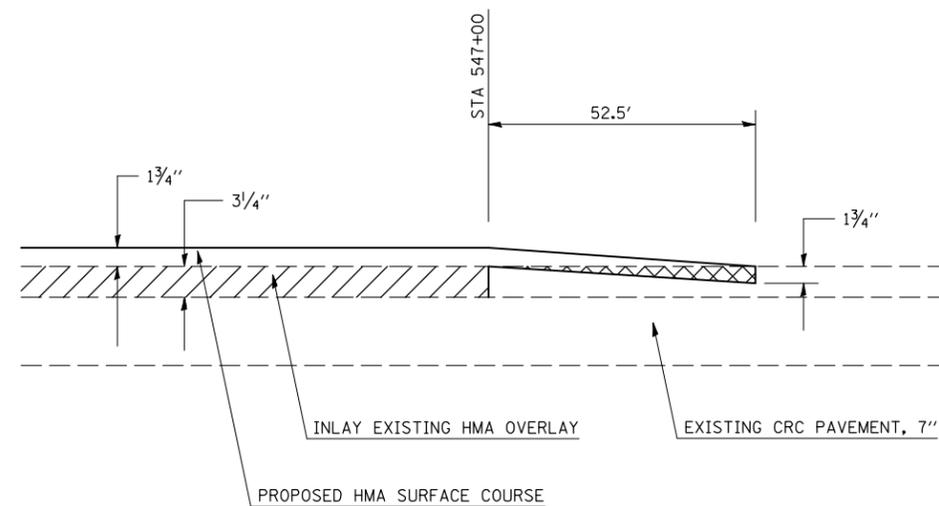

- HMA SURFACE REMOVAL - 3/4"
- HMA SURFACE REMOVAL - BUTT JOINT

DETAIL OF BUTT JOINT AT STRUCTURES


021-0009 & 021-0010

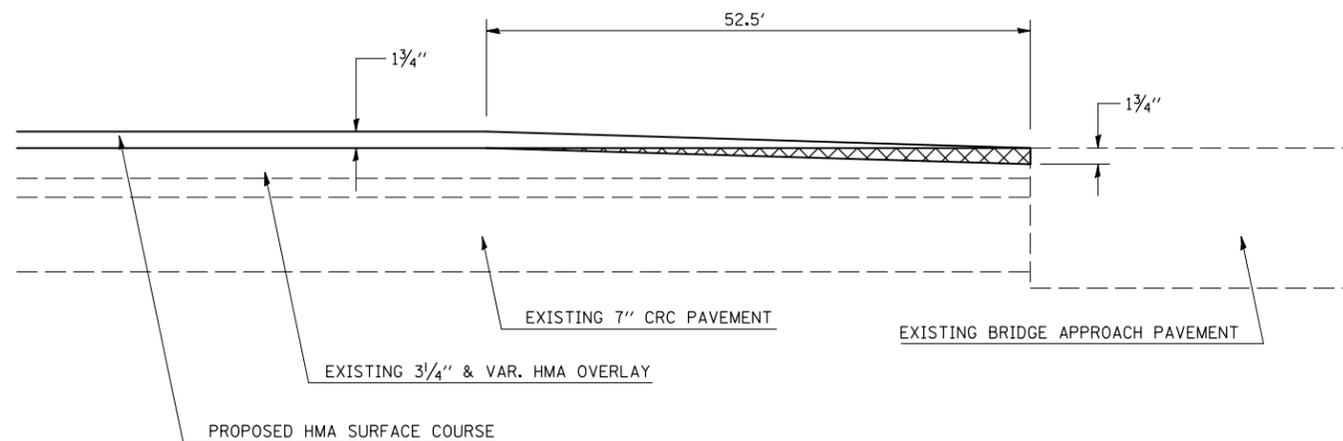

- HMA SURFACE REMOVAL - BUTT JOINT

DETAIL OF BUTT JOINT - PASSING LANE

END OF PROJECT (NB & SB)

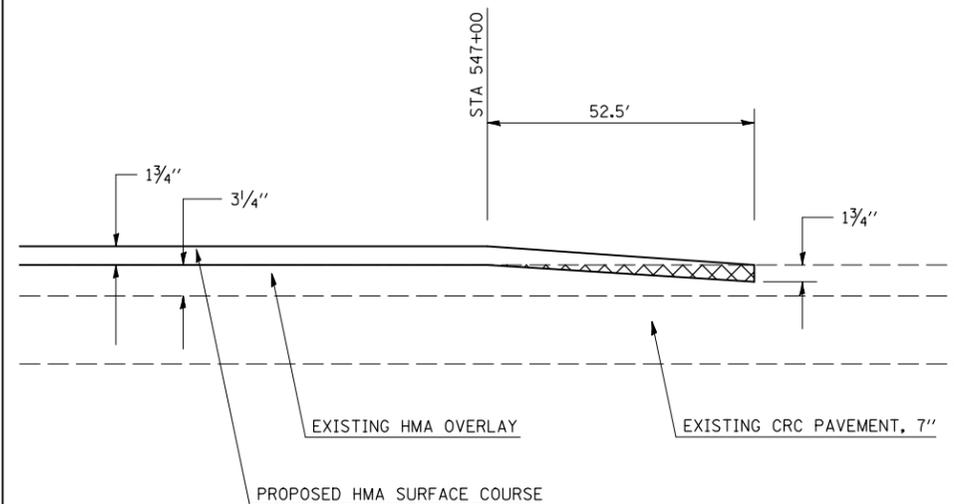

- HMA SURFACE REMOVAL - BUTT JOINT

ILLINOIS DEPARTMENT OF TRANSPORTATION

PAVEMENT DETAILS

F.A.I. ROUTE 57
SECTION (15,21-25,21-26,27)RS-1
DOUGLAS COUNTY

SCALE: N/A
DATE: 07-2008

DRAWN BY: JRP
CHECKED BY: KBD

PLOT DATE = 8/21/2008
 FILE NAME = c:\projects\5701385 (v8)\70465details.dgn
 PLOT SCALE = 1/8"=1'-0" / IN.
 USER NAME = sheehyjm