


F.A.I. RTE.	SECTION	COUNTY	TOTAL SHEETS	SHEET NO.
57	*	DOUGLAS	76	64

* (15,21-25,21-26,27)RS-1


DETAIL OF BUTT JOINTS AT RAMPS A, B, C & D

I-57/IL 133 INTERCHANGE

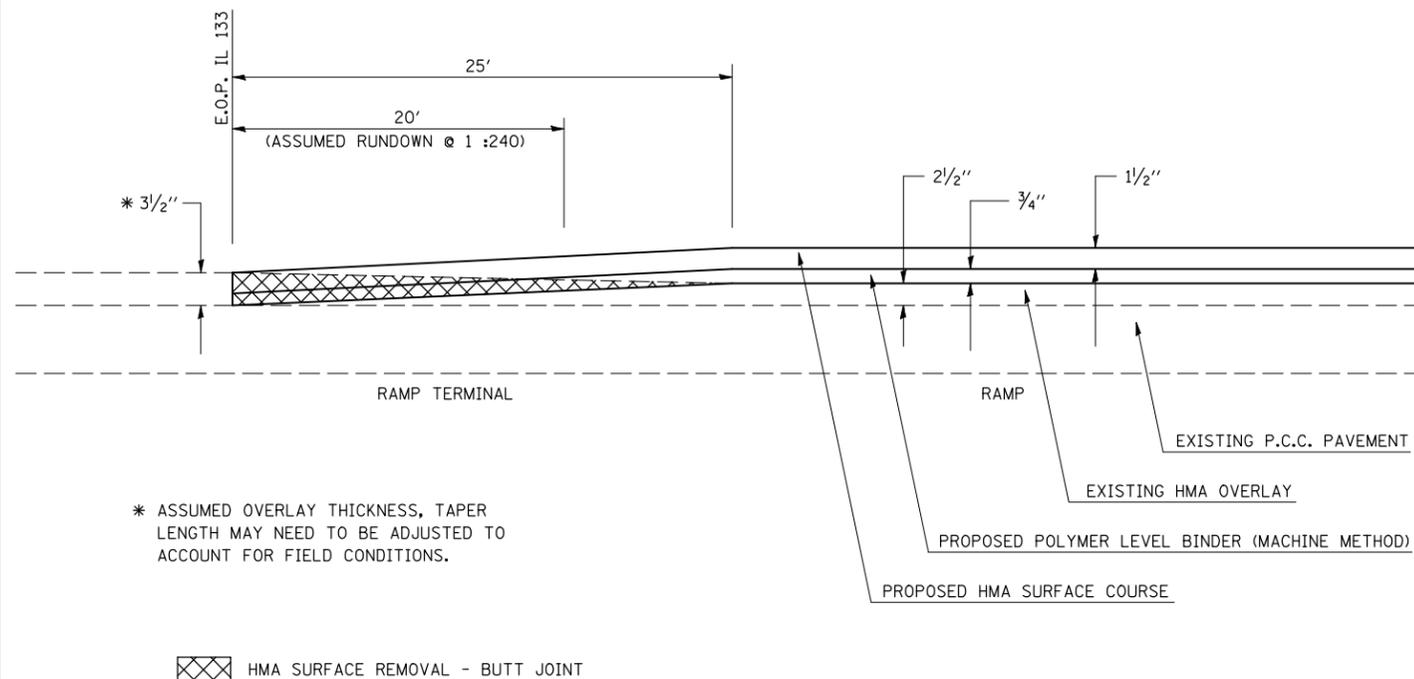


DETAIL OF BUTT JOINTS AT RAMPS A, B, C & D


I-57/US 36 INTERCHANGE

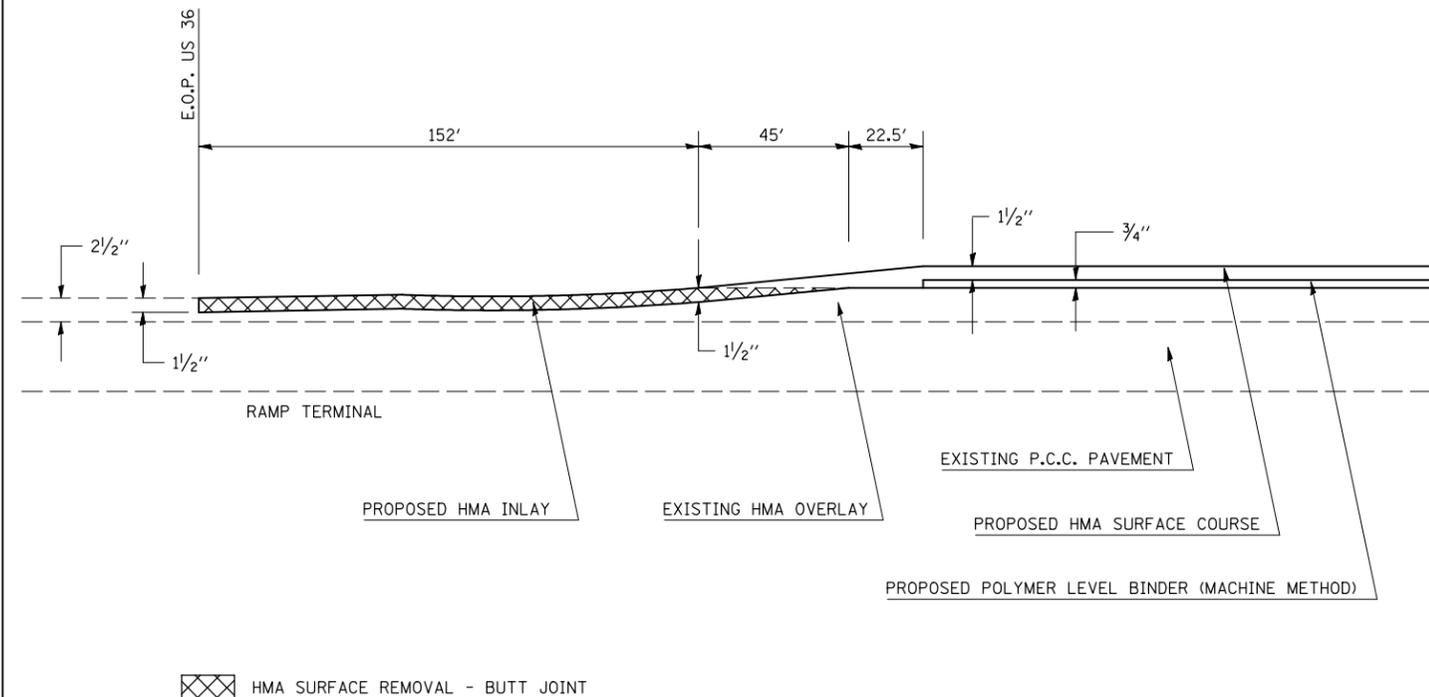

DETAIL OF HMA TRANSITION
RAMPS A, B, C & D I-57/IL 133 INTERCHANGE

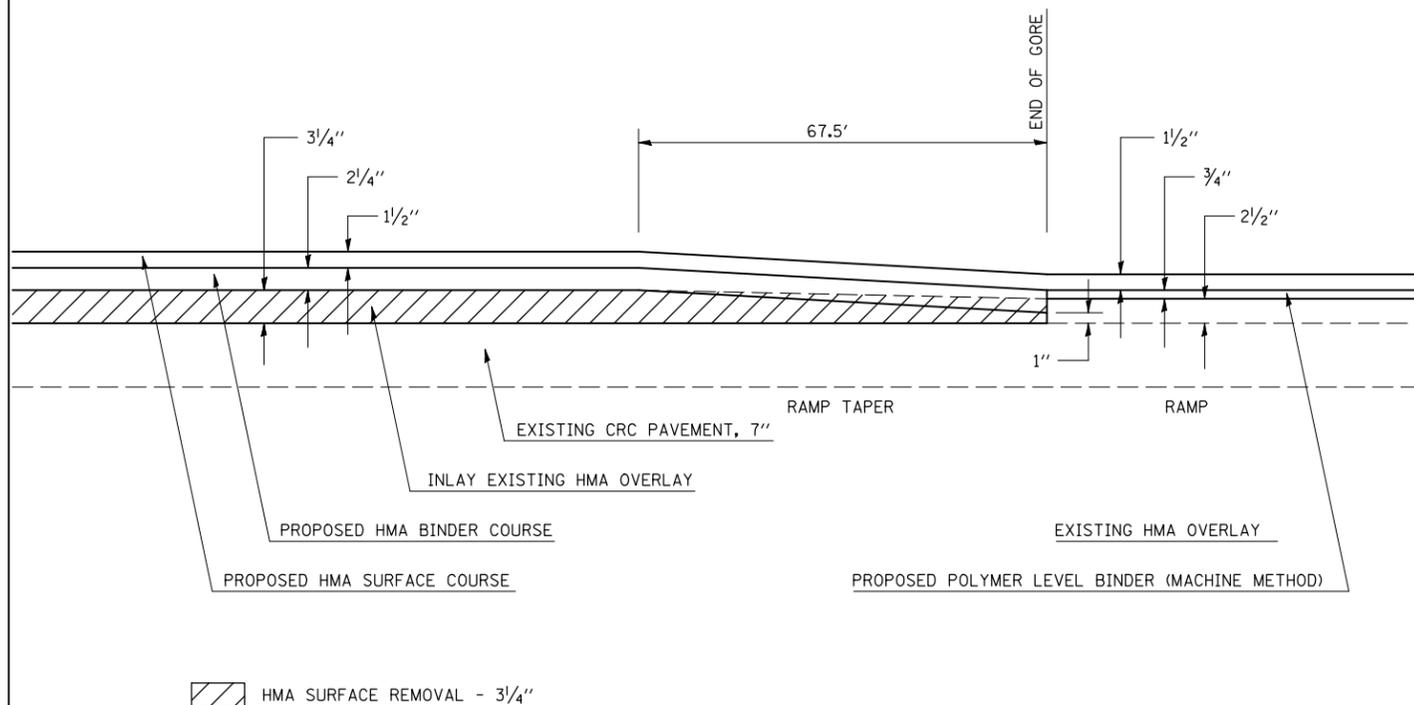

DETAIL OF HMA TRANSITION
RAMP A I-57/US 36 INTERCHANGE

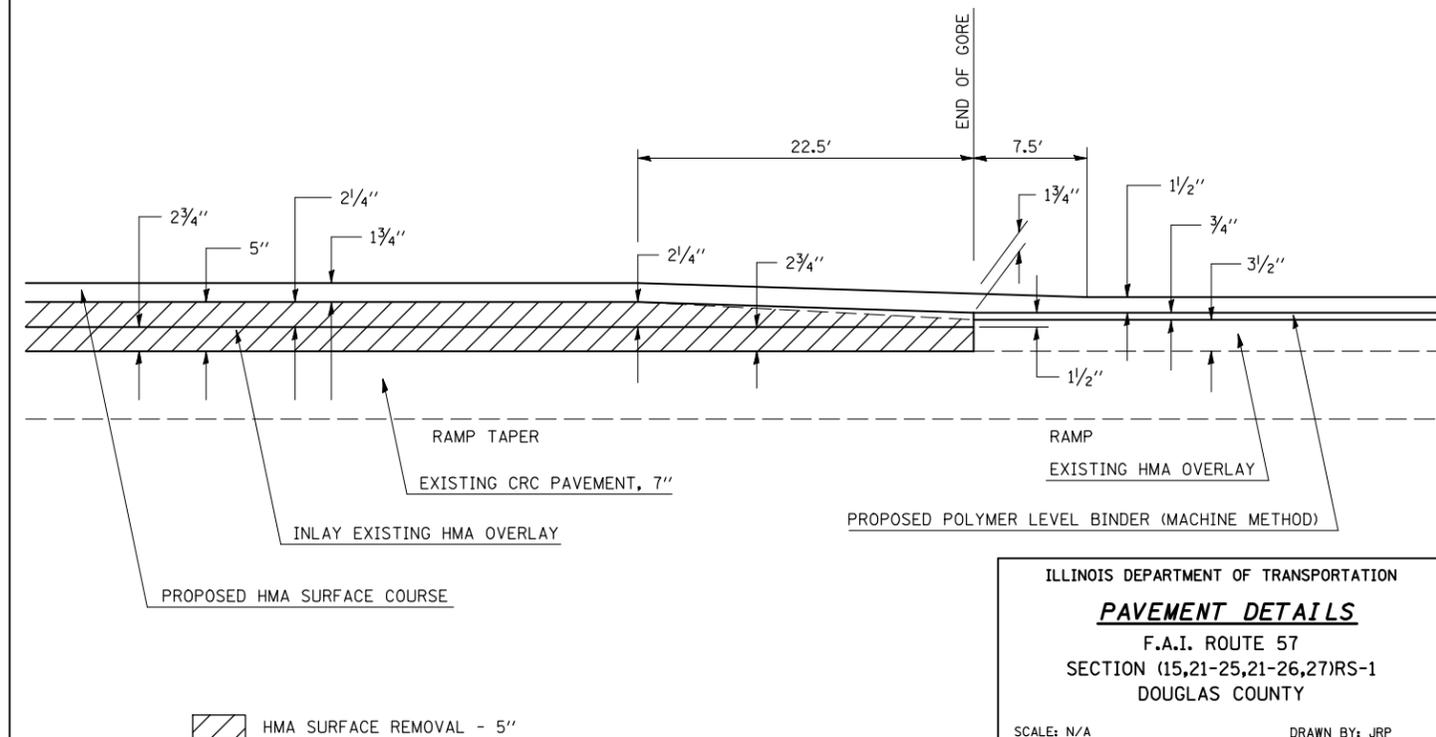

ILLINOIS DEPARTMENT OF TRANSPORTATION
PAVEMENT DETAILS
F.A.I. ROUTE 57
SECTION (15,21-25,21-26,27)RS-1
DOUGLAS COUNTY

SCALE: N/A
DATE: 07-2008
DRAWN BY: JRP
CHECKED BY: KBD

PLOT DATE = 8/21/2008
FILE NAME = c:\p\projects\45901385 (v8)\70465\detail.dgn
PLOT SCALE = 1/8"=1'-0"
USER NAME = sheehyjm