


F.A.U. RTE.	SECTION	COUNTY	TOTAL SHEETS	SHEET NO.
6406	1(BR-2)	MCLEAN	74	19
STA.		TO STA.		
FED. ROAD DIST. NO.	ILLINOIS	FED. AID PROJECT		

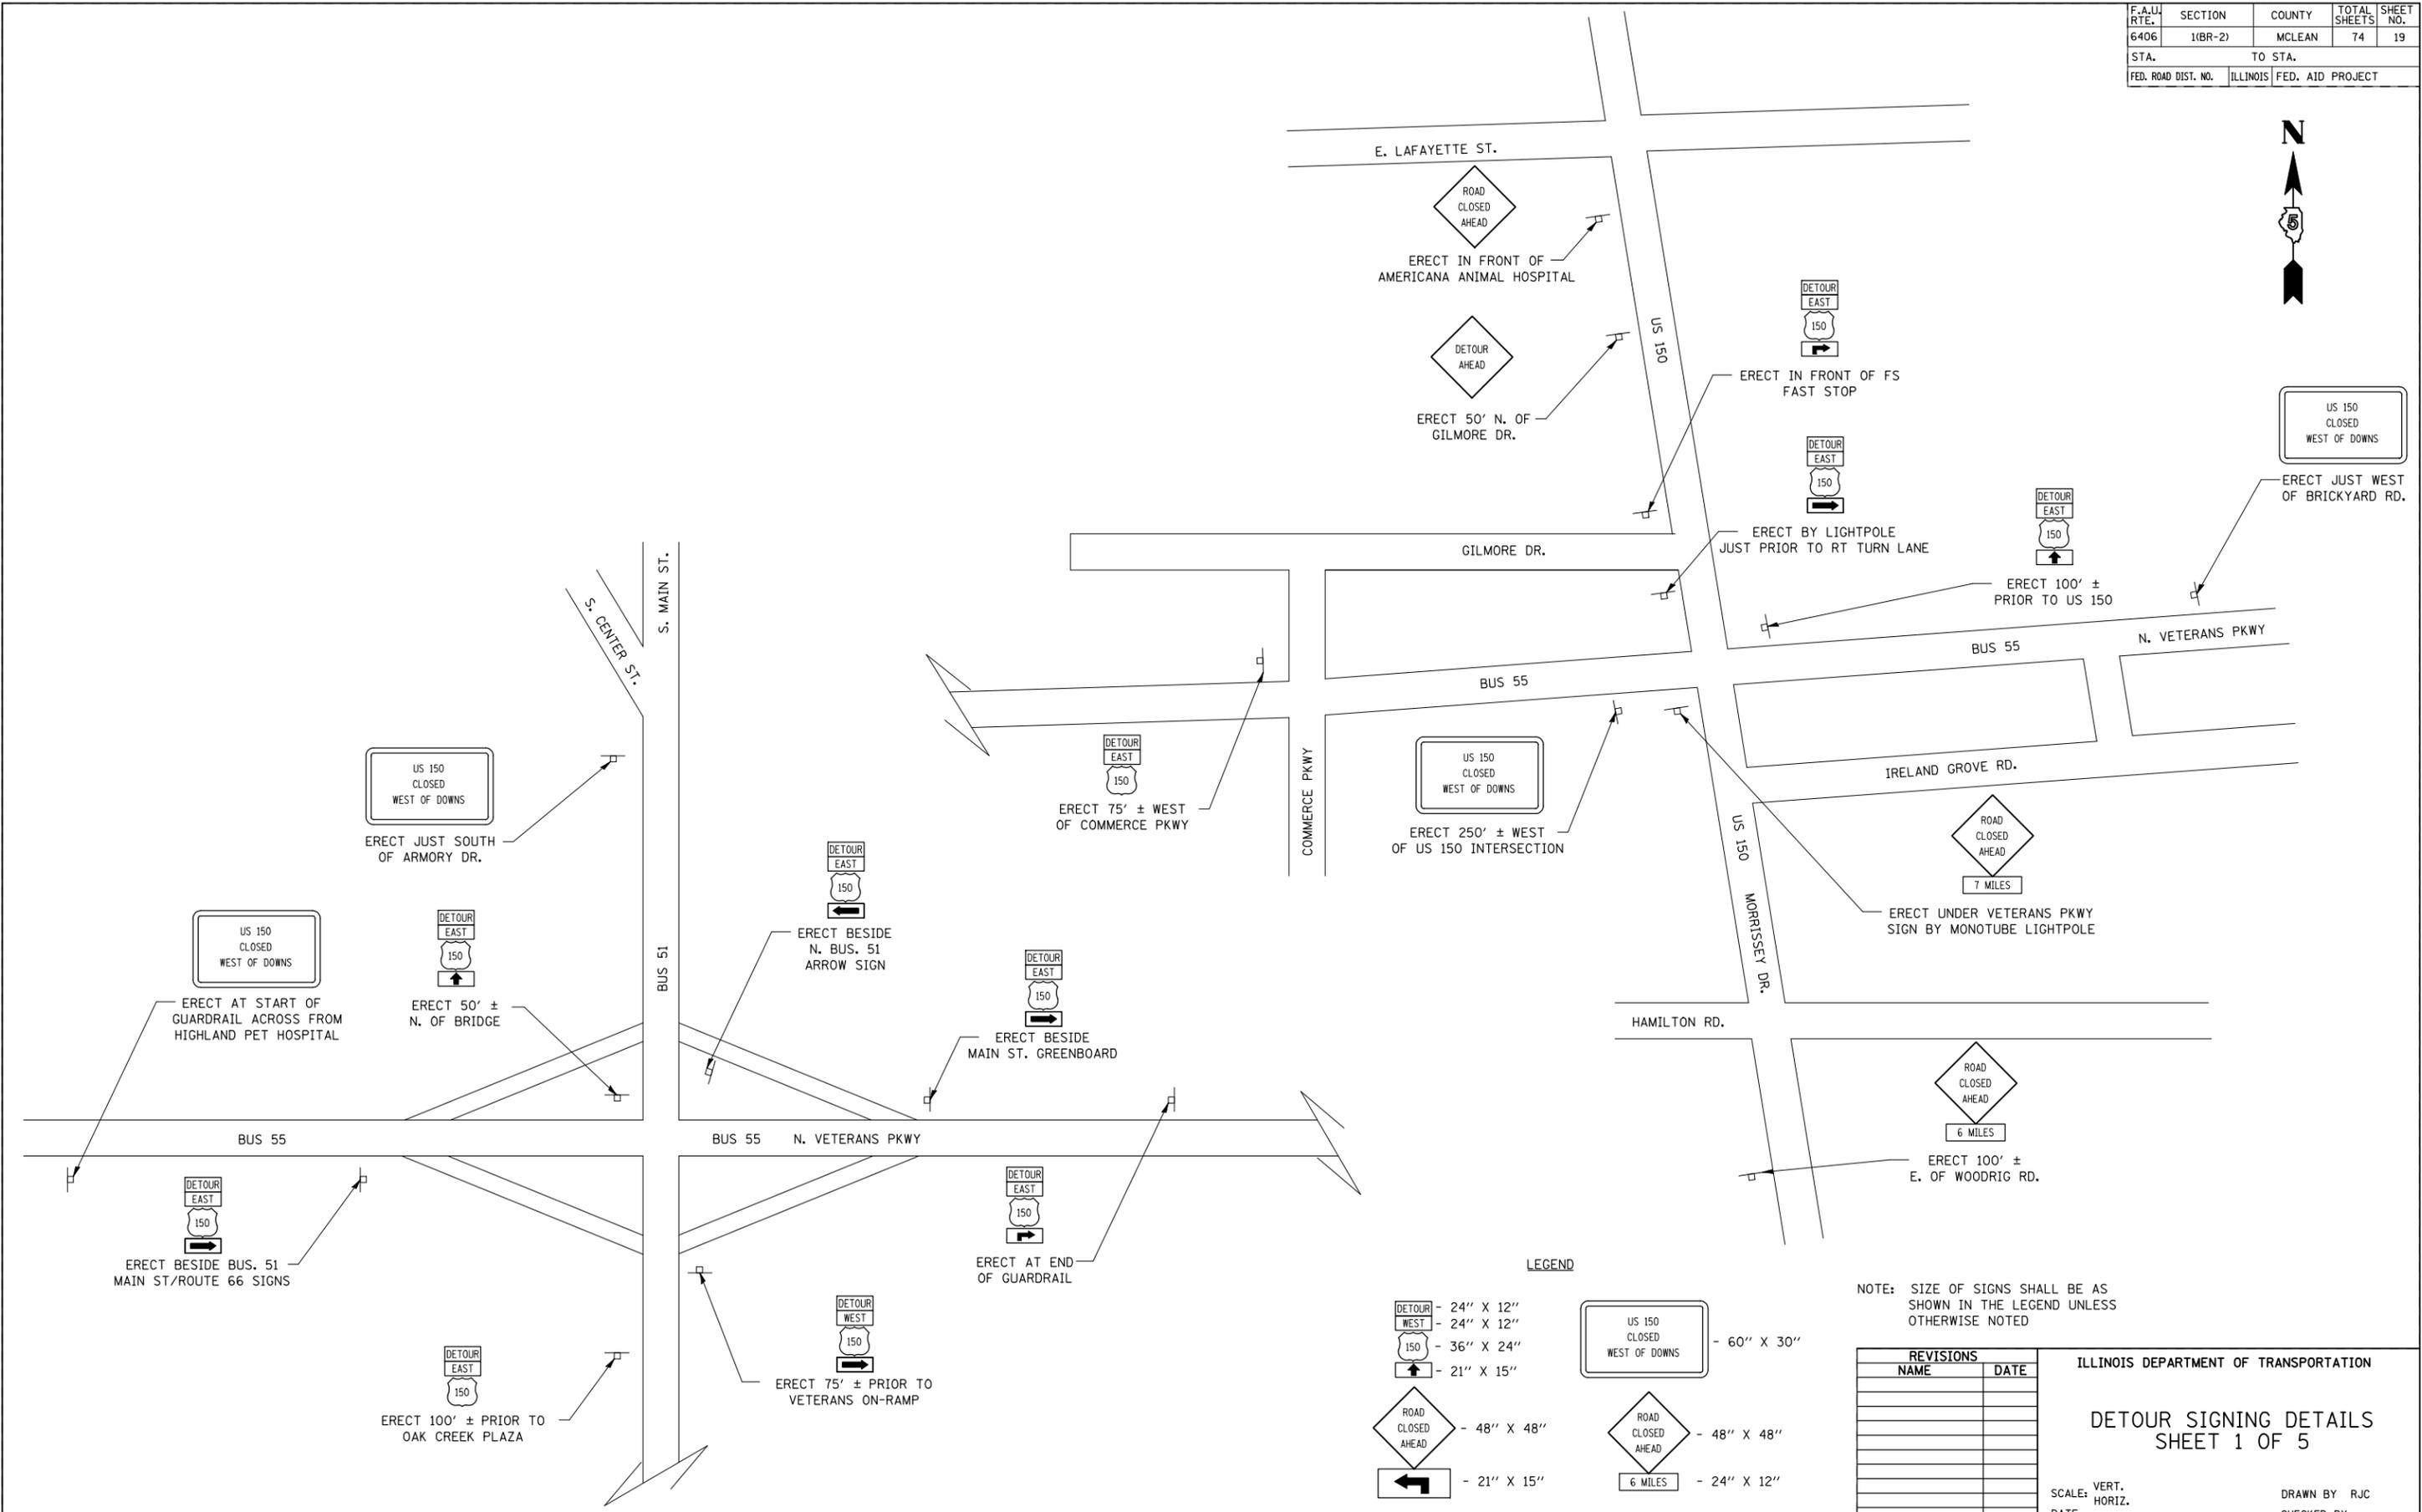

**LEGEND**

- DETOUR WEST - 24" X 12"
- DETOUR EAST - 24" X 12"
- US 150 - 36" X 24"
- ARROW SIGN - 21" X 15"
- ROAD CLOSED AHEAD - 48" X 48"
- ROAD CLOSED AHEAD (6 MILES) - 24" X 12"
- US 150 CLOSED WEST OF DOWNS - 60" X 30"

NOTE: SIZE OF SIGNS SHALL BE AS SHOWN IN THE LEGEND UNLESS OTHERWISE NOTED

REVISIONS	
NAME	DATE

ILLINOIS DEPARTMENT OF TRANSPORTATION

**DETOUR SIGNING DETAILS**  
SHEET 1 OF 5

SCALE: VERT. / HORIZ.  
DATE:                      DRAWN BY: RJC  
CHECKED BY:                     

PLOT DATE = 8/21/2008  
 FILE NAME = c:\proje\6406\19\11\01\2007\submit\detour\signing.dgn  
 PLOT SCALE = 1/8" = 1' / IN.  
 USER NAME = stults,j