
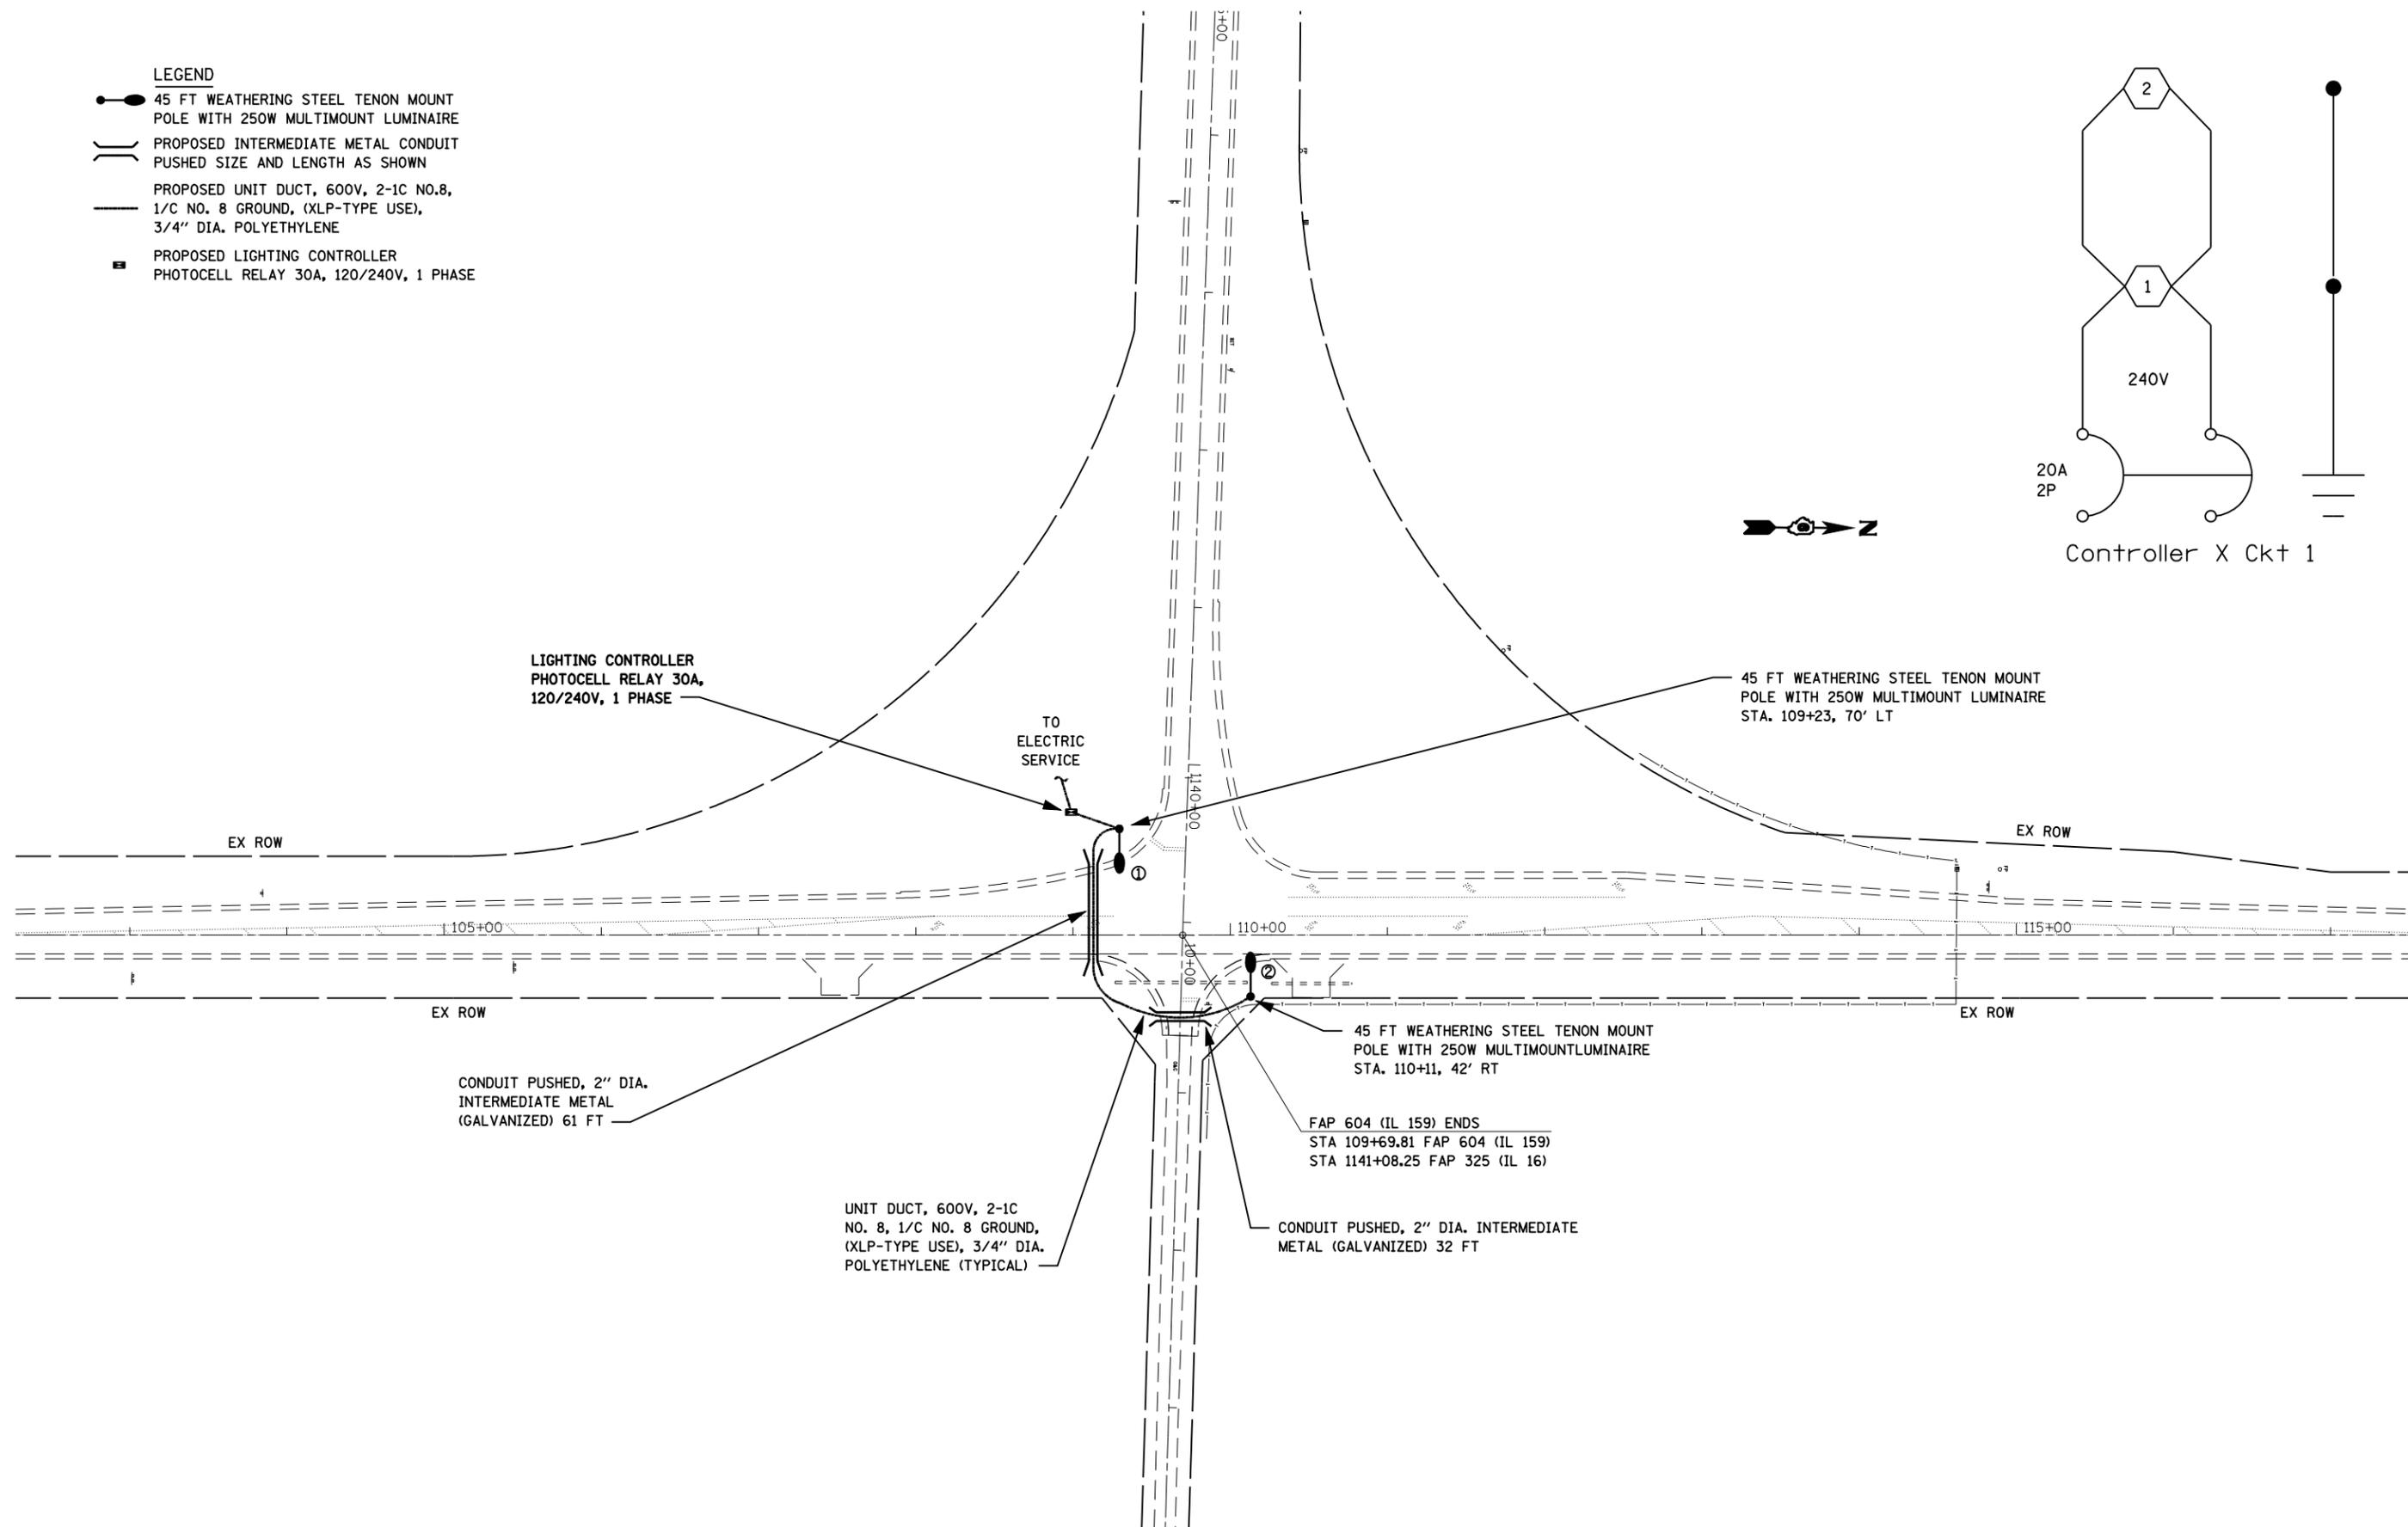


- LEGEND**
- 45 FT WEATHERING STEEL TENON MOUNT POLE WITH 250W MULTIMOUNT LUMINAIRE
 - ⎓ PROPOSED INTERMEDIATE METAL CONDUIT PUSHED SIZE AND LENGTH AS SHOWN
 - PROPOSED UNIT DUCT, 600V, 2-1C NO.8, 1/C NO. 8 GROUND, (XLP-TYPE USE), 3/4" DIA. POLYETHYLENE
 - PROPOSED LIGHTING CONTROLLER PHOTOCELL RELAY 30A, 120/240V, 1 PHASE

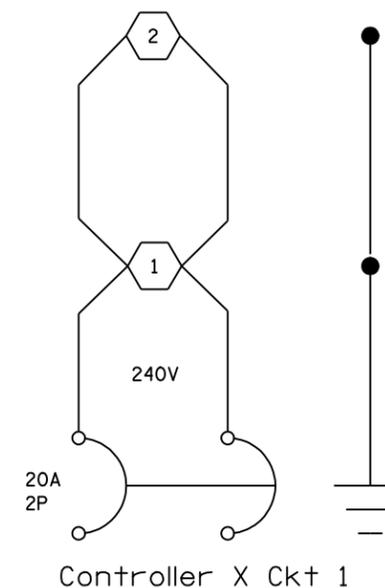

FILE NAME =	USER NAME = laughlinr1	DESIGNED -	REVISED -
et:\pw\work\PWIDOT\LAUGHLINRL\dms20847\672c17-sht-plan.dgn		DRAWN -	REVISED -
	PLOT SCALE = 100.0000' / IN.	CHECKED -	REVISED -
	PLOT DATE = Aug-04-2008 02:19:45PM	DATE -	REVISED -

**STATE OF ILLINOIS
DEPARTMENT OF TRANSPORTATION**

PLAN SHEET

SCALE: SHEET NO. OF SHEETS STA. TO STA.

F.A.P. RTE.	SECTION	COUNTY	TOTAL SHEETS	SHEET NO.
325	(14, 116)L	MACOUPIN	8	4
FED. ROAD DIST. NO. ILLINOIS FED. AID PROJECT			CONTRACT NO. 72C17	