


**U.S. ROUTE 20 EXISTING TYPICAL**

STA. 515+78.66 TO STA. 520+04.71

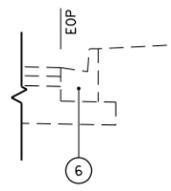


**DETAIL B**

EXISTING CURB AND GUTTER, TYPE B-6.24  
OAK AVE. TO CLUB TREE DR.

**LEGEND**

- ① EXISTING HMA SURFACING, ±6"
- ② EXISTING PCC PAVEMENT, ±9"
- ③ EXISTING HMA BASE COURSE WIDENING
- ④ EXISTING SUB-BASE GRAN. MATERIAL, TY B, 4"
- ⑤ EXISTING HMA SHOULDER, ±9"
- ⑥ EXISTING COMB. C&G, TYPE B-6.24
- ⑦ EXISTING COMB. C&G, TYPE B-6.12
- ⑧ EXISTING AGGREGATE SHOULDER
- ⑨ EXISTING GROUND LINE
- ⑩ PROPOSED HMA SURFACE REMOVAL, 2-1/2"
- ⑪ PROPOSED PAVED SHOULDER REMOVAL
- ⑫ PROPOSED COMB. CURB AND GUTTER REMOVAL
- ⑬ PROP. POLY HMA SURF. CSE, MIX "F", N90, ±2" (OVERLAY)
- ⑭ PROP. POLY. HMA BINDER COURSE, IL-19.0, N90, 2-1/2"
- ⑮ PROP. HMA BASE COURSE WIDENING
- ⑯ PROP. COMB. CONC CURB AND GUTTER, TYPE B-6.24
- ⑰ PROP. HMA SHOULDER
- ⑱ PROPOSED PCC SIDEWALK, 5"
- ⑲ PROPOSED SHARED PATH, 10"
- ⑳ PROPOSED AGG. SUBGRADE IMPROVEMENT, 12"
- ㉑ TOPSOIL FURNISH AND PLACE, 4"
- ㉒ SEEDING, CLASS 2A

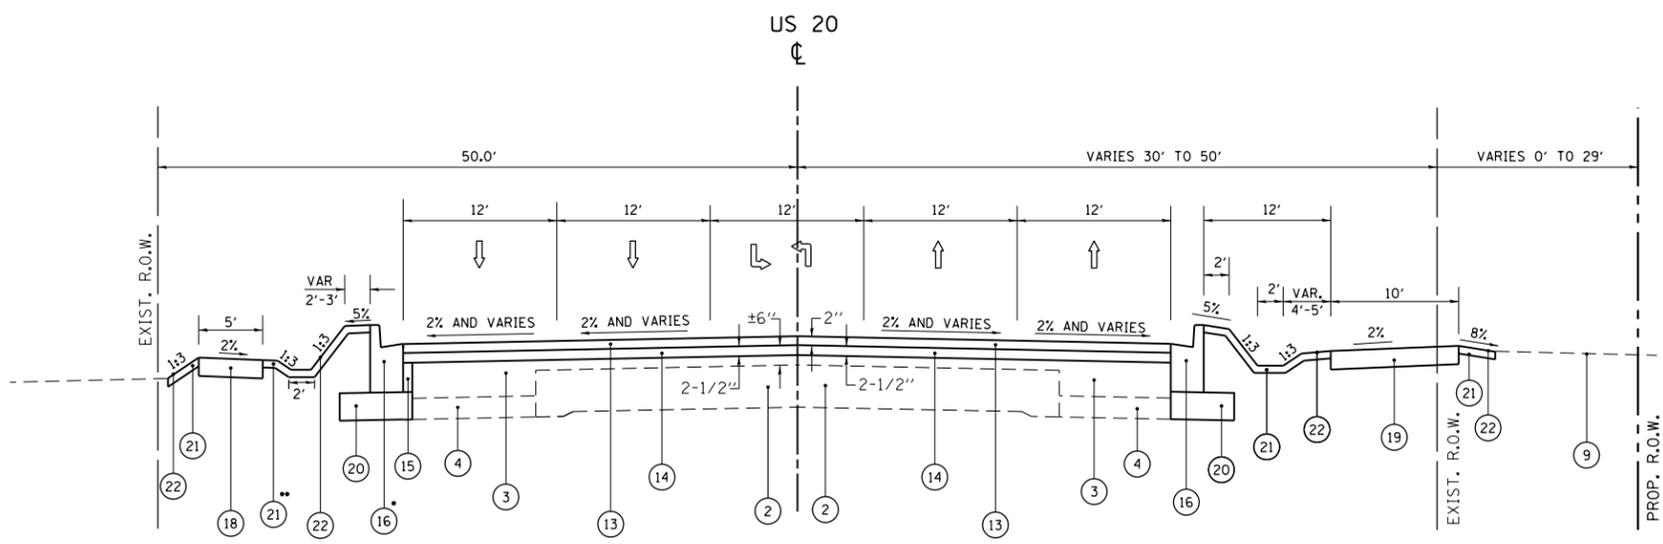

**U.S. ROUTE 20 PROPOSED TYPICAL**

STA. 515+78.66 TO STA. 520+04.71

\*PROP. CURB AND GUTTER  
MATCH EXIST. AT STA. 534+03

\*\*SWALE BEGINS AT STA. 511+00

HMA SHOULDER  
ROMA JEAN PKWY TO PARK AVE

**NOTE:**

ADDITIONAL SUBBASE GRANULAR MATERIAL UNDER CURB AND GUTTER AND SHARED PATH SHALL NOT BE PAID FOR SEPARATELY BUT WILL BE CONSIDERED AS INCLUDED IN THE COST PER SQUARE YARD OF "AGGREGATE SUBGRADE IMPROVEMENT, 12".

ANY SAW CUTTING REQUIRED TO REMOVE AN ITEM ADJACENT TO AN ITEM TO BE SAVED WILL BE CONSIDERED AS PART OF THE REMOVAL ITEM AND WILL NOT BE PAID FOR SEPARATELY.

"THE CONTRACTOR SHALL MILL FIRST BEFORE PATCHING".

USER NAME = galbenjr PLOT CONFIG = \$PLTDRVS\$ PLOT SCALE = \$SCALES\$ PLOT DATE = 4/3/2013				DESIGNED JSS DRAWN JSS CHECKED RJW DATE 03/25/2011				REVISED - 09/23/2010 REVISED - 01/18/2011 REVISED - 05/18/2011 REVISED - 06/23/2011				<b>STATE OF ILLINOIS DEPARTMENT OF TRANSPORTATION</b>				<b>U.S. ROUTE 20 (LAKE STREET) EXISTING AND PROPOSED TYPICAL CROSS SECTIONS</b>				F.A.P. RTE. 345 SECTION 7Y-WRS COUNTY COOK TOTAL SHEETS 97 SHEET NO. 9		CONTRACT NO. 60N18 FED. ROAD DIST. NO. ILLINOIS FED. AID PROJECT	
SCALE: NTS				SHEET NO. 3 OF 5 SHEETS																			