


U.S. ROUTE 20 EXISTING TYPICAL

STA. 527+65.56 TO STA. 539+34.72

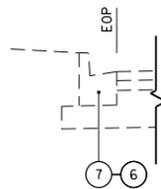


DETAIL A

- EXISTING CURB AND GUTTER, TYPE B-6.12
S. VALLEY LN TO ROMAJEAN PKWY
- EXISTING CURB AND GUTTER, TYPE B-6.24
ROMA JEAN PKWY TO PARK AVE.

LEGEND

- ① EXISTING HMA SURFACING, ±6"
- ② EXISTING PCC PAVEMENT, ±9"
- ③ EXISTING HMA BASE COURSE WIDENING
- ④ EXISTING SUB-BASE GRAN. MATERIAL, TY B, 4"
- ⑤ EXISTING HMA SHOULDER, ±9"
- ⑥ EXISTING COMB. C&G, TYPE B-6.24
- ⑦ EXISTING COMB. C&G, TYPE B-6.12
- ⑧ EXISTING AGGREGATE SHOULDER
- ⑨ EXISTING GROUND LINE
- ⑩ PROPOSED HMA SURFACE REMOVAL, 2-1/2"
- ⑪ PROPOSED PAVED SHOULDER REMOVAL
- ⑫ PROPOSED COMB. CURB AND GUTTER
- ⑬ PROP. POLY HMA SURF. CSE, MIX "F", N90, ±2" (OVERLAY)
- ⑭ PROP. POLY. HMA BINDER COURSE, IL-19.0, N90, 2-1/2"
- ⑮ PROP. HMA BASE COURSE WIDENING
- ⑯ PROP. COMB. CONC CURB AND GUTTER, TYPE B-6.24
- ⑰ PROP. HMA SHOULDER
- ⑱ PROPOSED PCC SIDEWALK, 5"
- ⑲ PROPOSED SHARED PATH, 10"
- ⑳ PROPOSED AGG. SUBGRADE IMPROVEMENT, 12"
- ㉑ TOPSOIL FURNISH AND PLACE, 4"
- ㉒ SEEDING, CLASS 2A

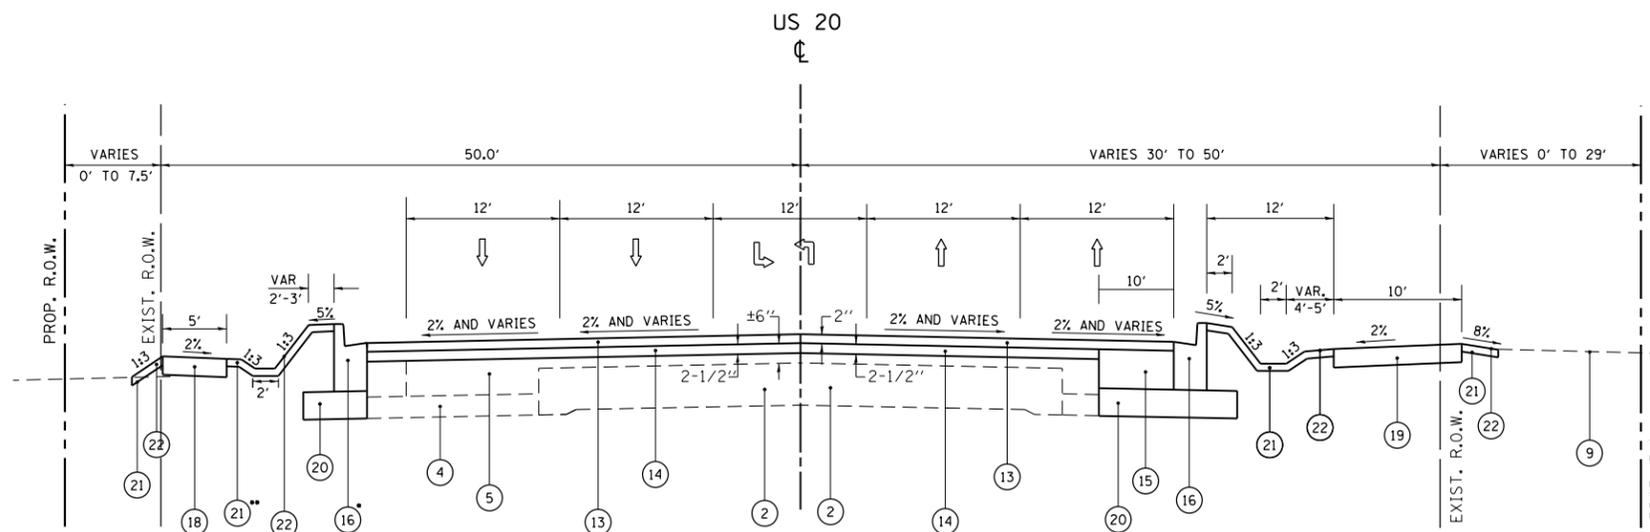

U.S. ROUTE 20 PROPOSED TYPICAL

STA. 527+65.56 TO STA. 539+34.72

*PROP. CURB AND GUTTER
MATCH EXIST. AT STA. 534+03

**SWALE BEGINS AT STA. 511+00

HMA SHOULDER
ROMA JEAN PKWY TO PARK AVE

NOTE:

ADDITIONAL SUBBASE GRANULAR MATERIAL UNDER CURB AND GUTTER AND SHARED PATH SHALL NOT BE PAID FOR SEPARATELY BUT WILL BE CONSIDERED AS INCLUDED IN THE COST PER SQUARE YARD OF "AGGREGATE SUBGRADE IMPROVEMENT, 12".

ANY SAW CUTTING REQUIRED TO REMOVE AN ITEM ADJACENT TO AN ITEM TO BE SAVED WILL BE CONSIDERED AS PART OF THE REMOVAL ITEM AND WILL NOT BE PAID FOR SEPARATELY.

"THE CONTRACTOR SHALL MILL FIRST BEFORE PATCHING".

USER NAME = galbenjr	DESIGNED JSS	REVISED - 09/23/2010
PLOT CONFIG = \$PLTDRVS*	DRAWN JSS	REVISED - 01/18/2011
PLOT SCALE = \$SCALESHORT*	CHECKED RJW	REVISED - 05/18/2011
PLOT DATE = 4/3/2013	DATE 03/25/2011	REVISED - 06/23/2011

**STATE OF ILLINOIS
DEPARTMENT OF TRANSPORTATION**

**U.S. ROUTE 20 (LAKE STREET)
EXISTING AND PROPOSED TYPICAL CROSS SECTIONS**

SCALE: NTS SHEET NO. 3 OF 5 SHEETS

F.A.P. RTE.	SECTION	COUNTY	TOTAL SHEETS	SHEET NO.
345	7Y-WRS	COOK	97	11
FED. ROAD DIST. NO.			CONTRACT NO. 60N18	
ILLINOIS FED. AID PROJECT				