


**SYMBOLS**

- ☒ TYPE III BARRICADE WITH FLASHING LIGHT
- ▨ WORK AREA
- ⇒ DIRECTION OF TRAFFIC
- ⚡ FLASHING ARROW BOARD
- ☉ DRUM WITH STEADY BURN MONODIRECTIONAL LIGHT @ 25' C-C
- ⚡ DIRECTION INDICATOR BARRICADE WITH STEADY BURN MONODIRECTIONAL LIGHT @ 20' CTS
- ⋯⋯ PAVEMENT MARKING REMOVAL

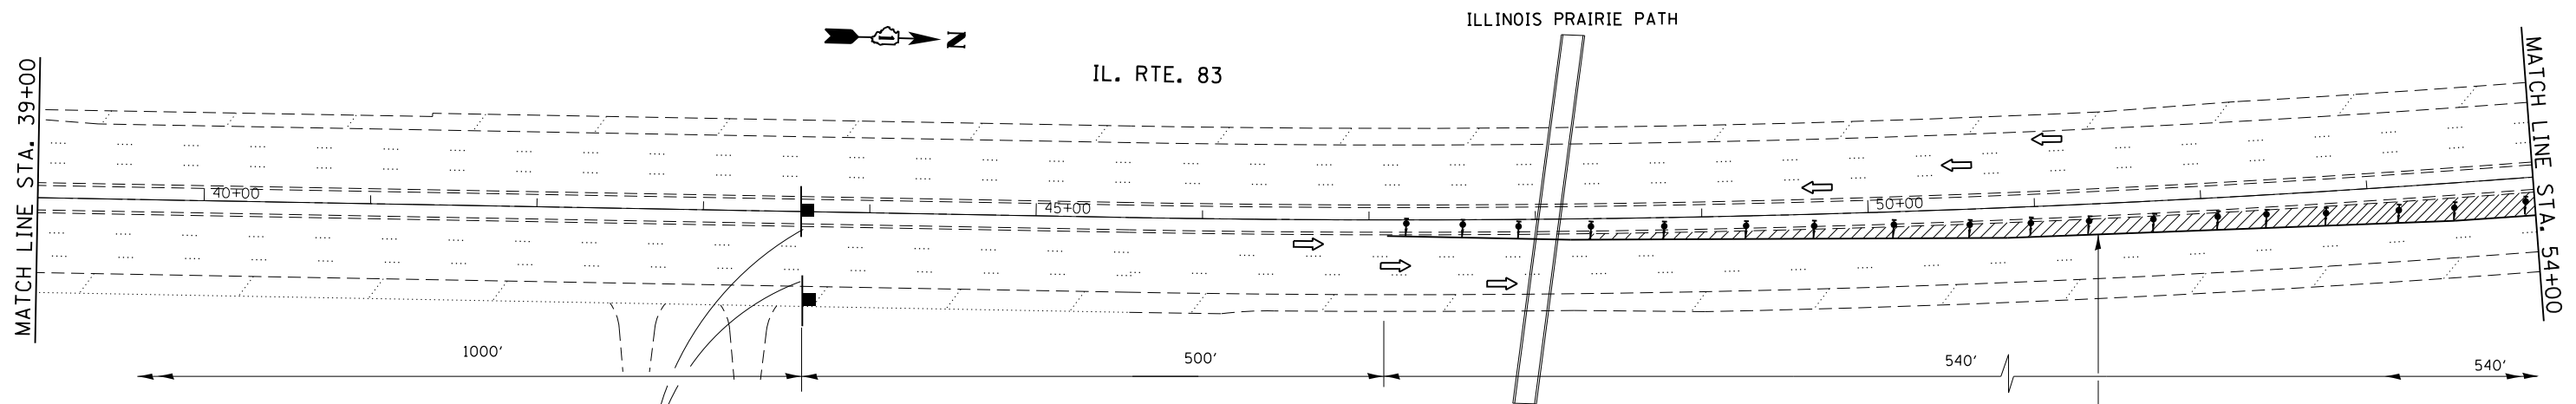

WET REFLECTIVE TAPE TYPE III, 4" YELLOW LINE

FILE NAME =	USER NAME = dahhnr	DESIGNED -	REVISED -
ei:\pw\work\p\dot\dahhnr\d0308702\0143012-sh1-plan.dgn		DRAWN -	REVISED -
Default	PLOT SCALE = 100.0000' / in.	CHECKED -	REVISED -
	PLOT DATE = 8/21/2013	DATE -	REVISED -

**STATE OF ILLINOIS  
DEPARTMENT OF TRANSPORTATION**

**IL RTE 83 AT SALT CREEK  
TRAFFIC CONTROL PLAN STAGE I (S.N. 022-0045)**

SCALE: SHEET 1 OF 2 SHEETS STA. TO STA.

F.A.P. RTE.	SECTION	COUNTY	TOTAL SHEETS	SHEET NO.
344	543-X-B-I-2	DuPAGE	31	17
CONTRACT NO. 60T76			ILLINOIS FED. AID PROJECT	