



**CROSS SECTION  
STAGE I**

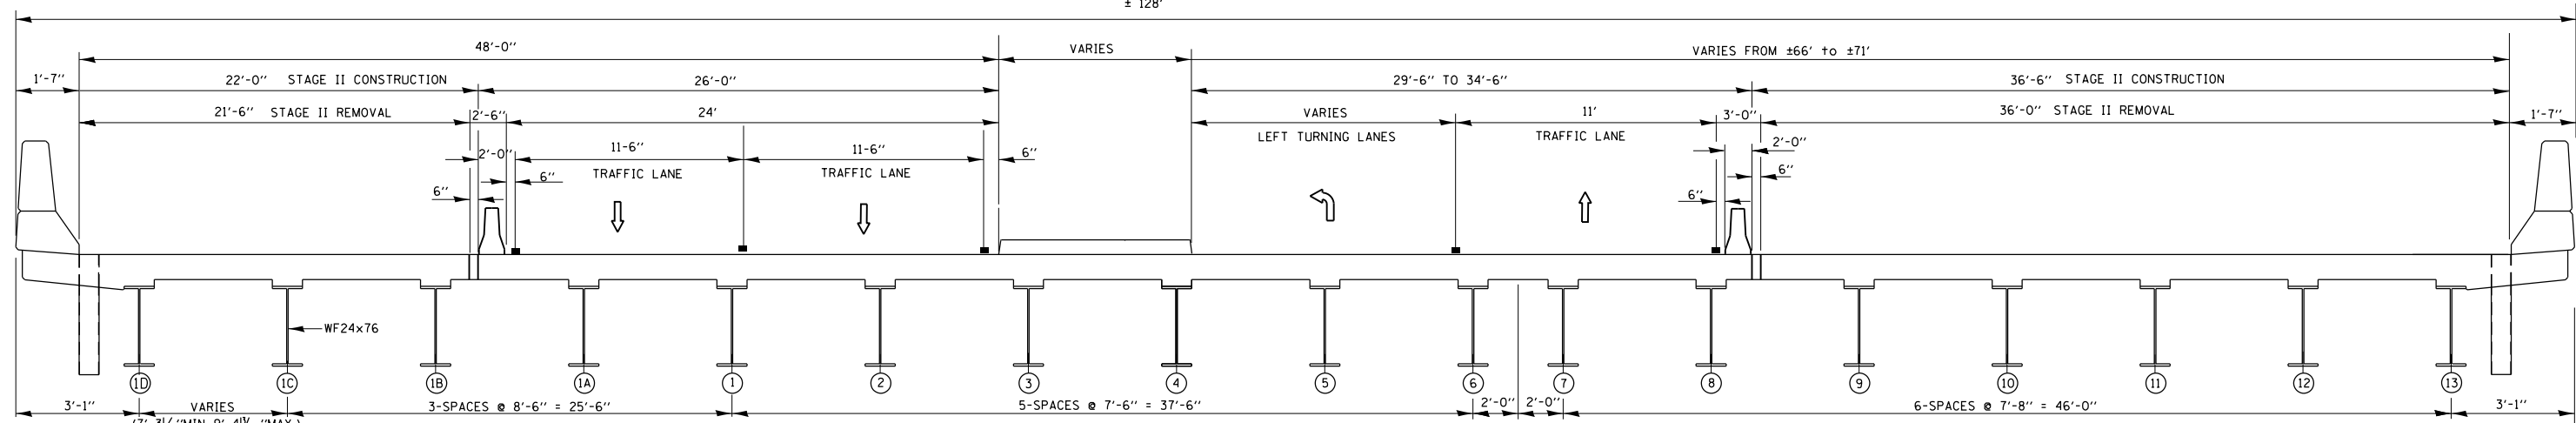

**CROSS SECTION  
STAGE II**

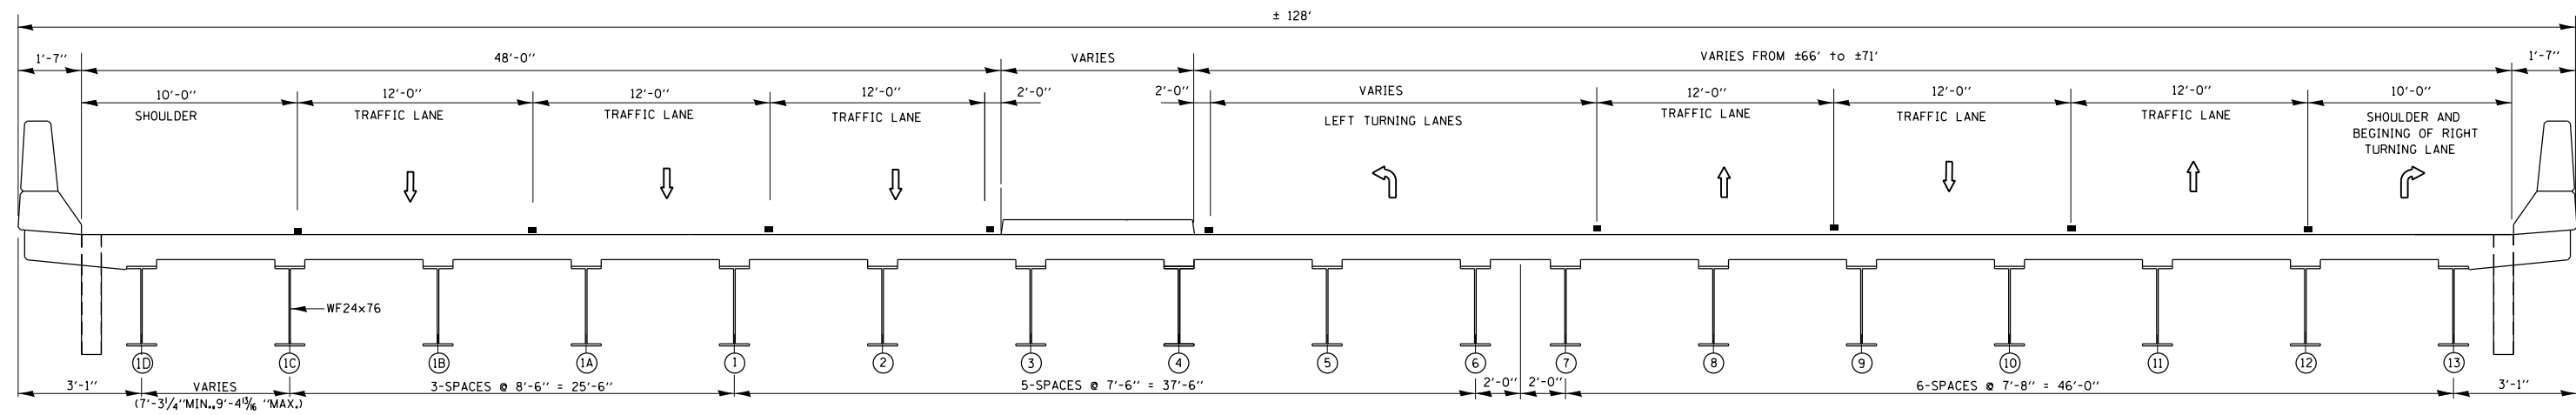

**CROSS SECTION  
FINAL**

FILE NAME =	USER NAME = dahhnr	DESIGNED -	REVISED -	<b>STATE OF ILLINOIS DEPARTMENT OF TRANSPORTATION</b>	<b>IL RTE 83 AT SALT CREEK TRAFFIC STAGING (S.N. 022-0045)</b>	F.A.P. RTE.	SECTION	COUNTY	TOTAL SHEETS	SHEET NO.	
Default	Plot Scale = 100.0000' / in.	DRAWN -	REVISED -			344	543-X-B-I-2	DuPAGE	31	21	
	PLOT DATE = 8/21/2013	CHECKED -	REVISED -			CONTRACT NO. 60T76					
		DATE -	REVISED -			ILLINOIS FED. AID PROJECT					