


ELEVATION



PLAN

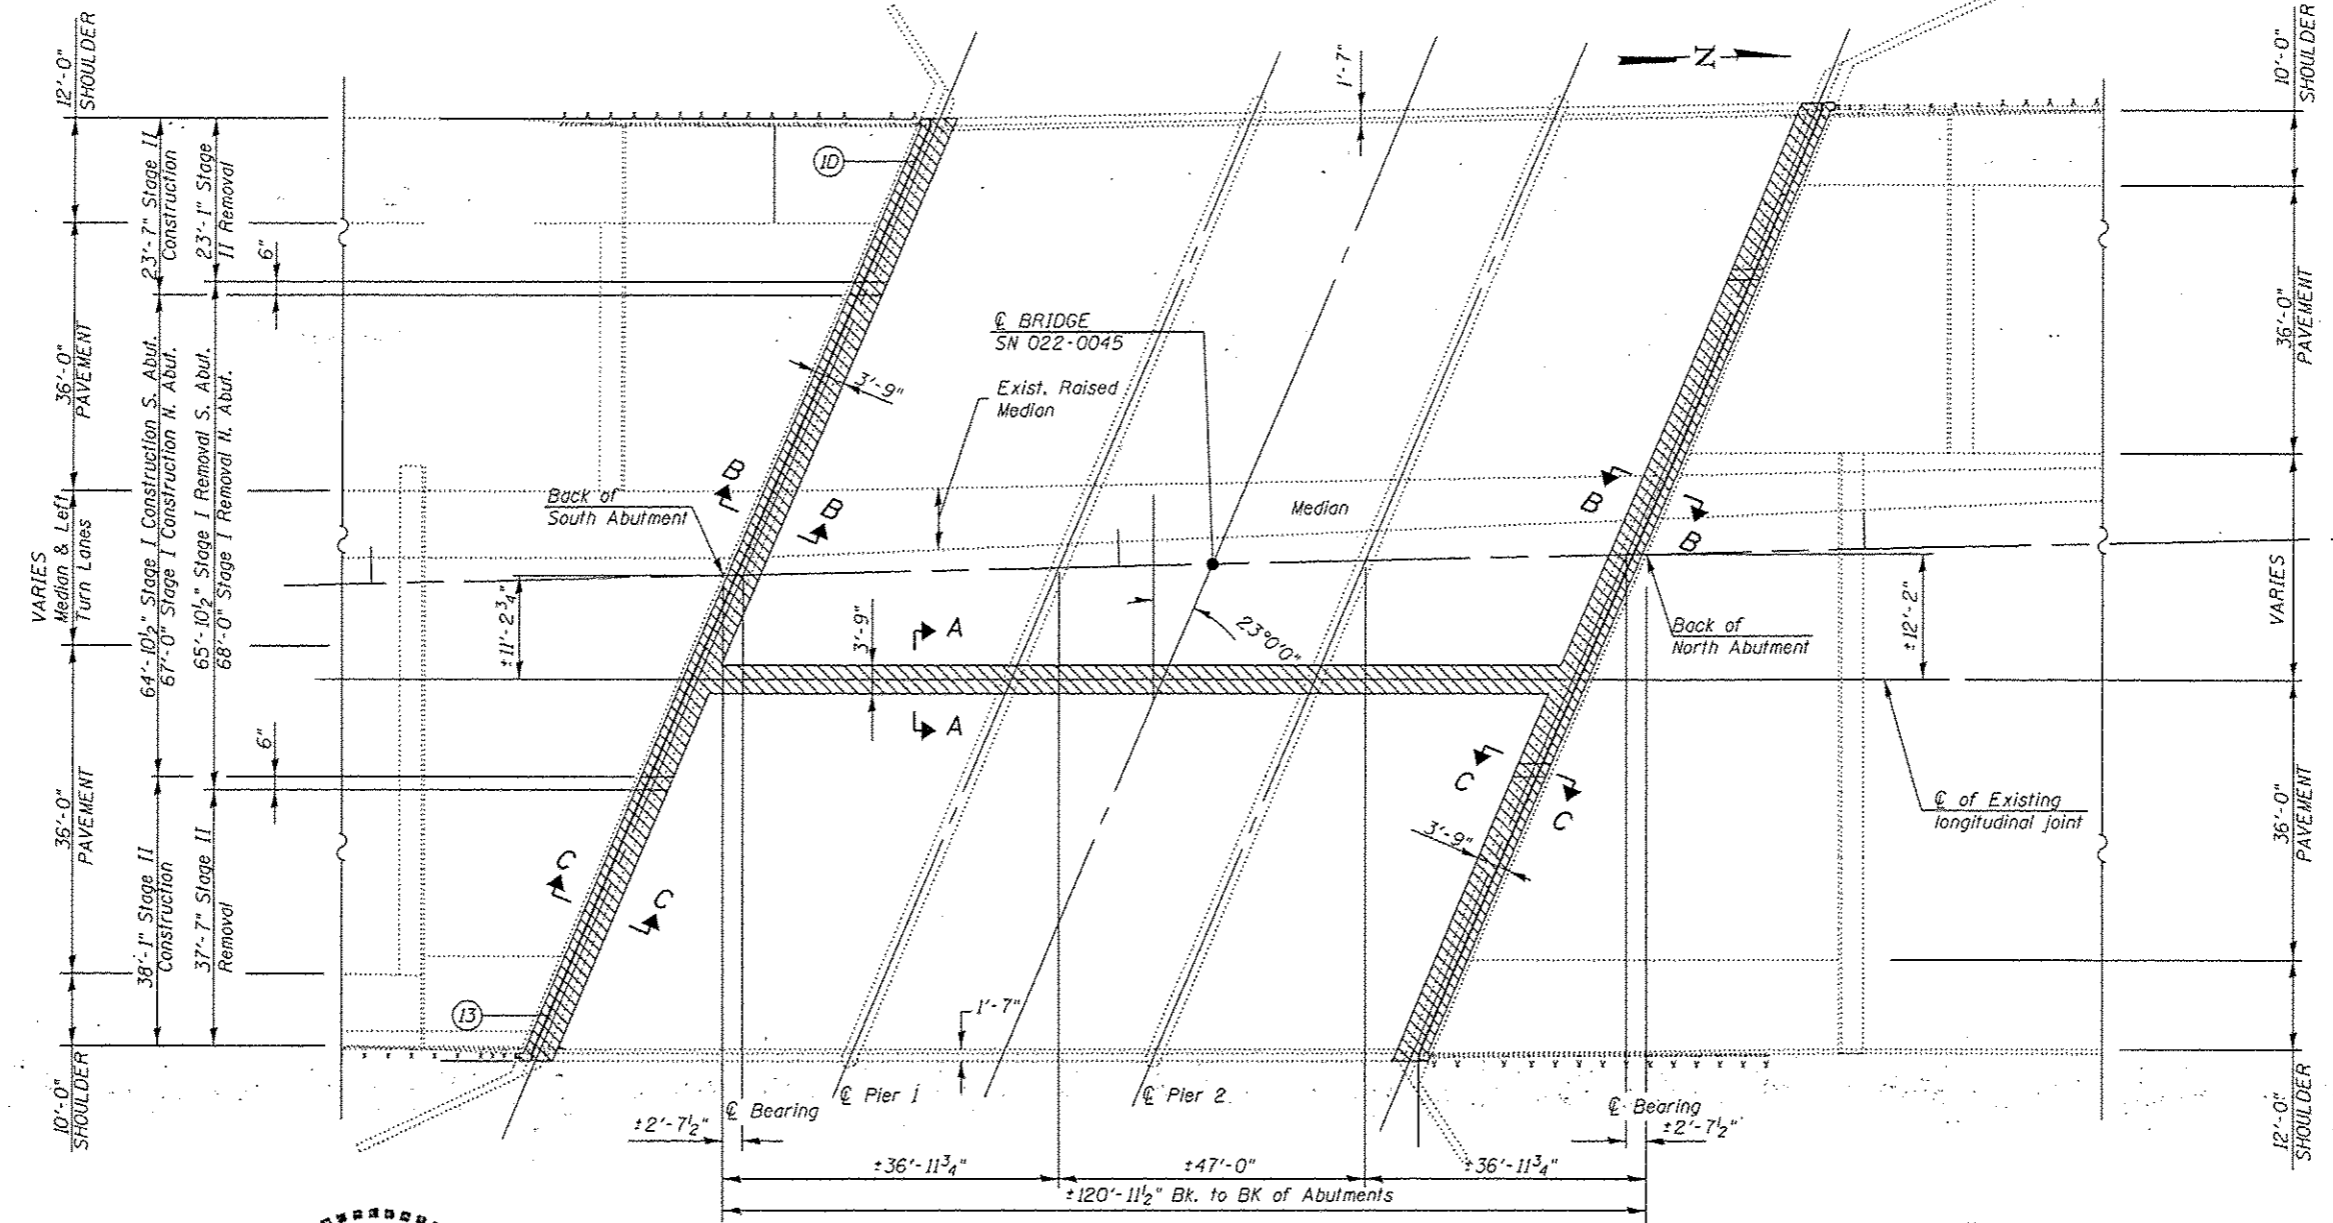

Expires 11/30/14

Notes:

- See sheet 2 of 13 for Total Bill of Material
- See sheet 3 of 13 for section A-A
- See sheet 5 of 13 for sections B-B and C-C
- See sheet 2 of 13 for Cross Section

LEGEND:

Hatched area indicates Concrete Removal

DESIGNED RAD	EXAMINED <i>Timothy A. Adelt</i>	DATE 9/27/13	STATE OF ILLINOIS DEPARTMENT OF TRANSPORTATION	IL RTE 83 AT SALT CREEK GENERAL PLAN AND ELEVATION (S.N. 022-0045)	F.A.P. RTE. 344	SECTION 543-X-B-1-2	COUNTY DUPAGE	TOTAL SHEETS 31	SHEET NO. 4	
CHECKED RB	PASSED <i>David Carl Puzey</i>	REVISOR	SHEET NO. 1 OF 13 SHEETS		CONTRACT NO. 60T76 ILLINOIS FED. AID PROJECT					
DRAWN RAD	ENGINEER OF STRUCTURAL SERVICES	REVISOR								
CHECKED JAM	ENGINEER OF BRIDGES AND STRUCTURES	REVISOR								