


Minimum Bar Laps	
Bar	Lap
#4	2'-7"
#5	3'-3"

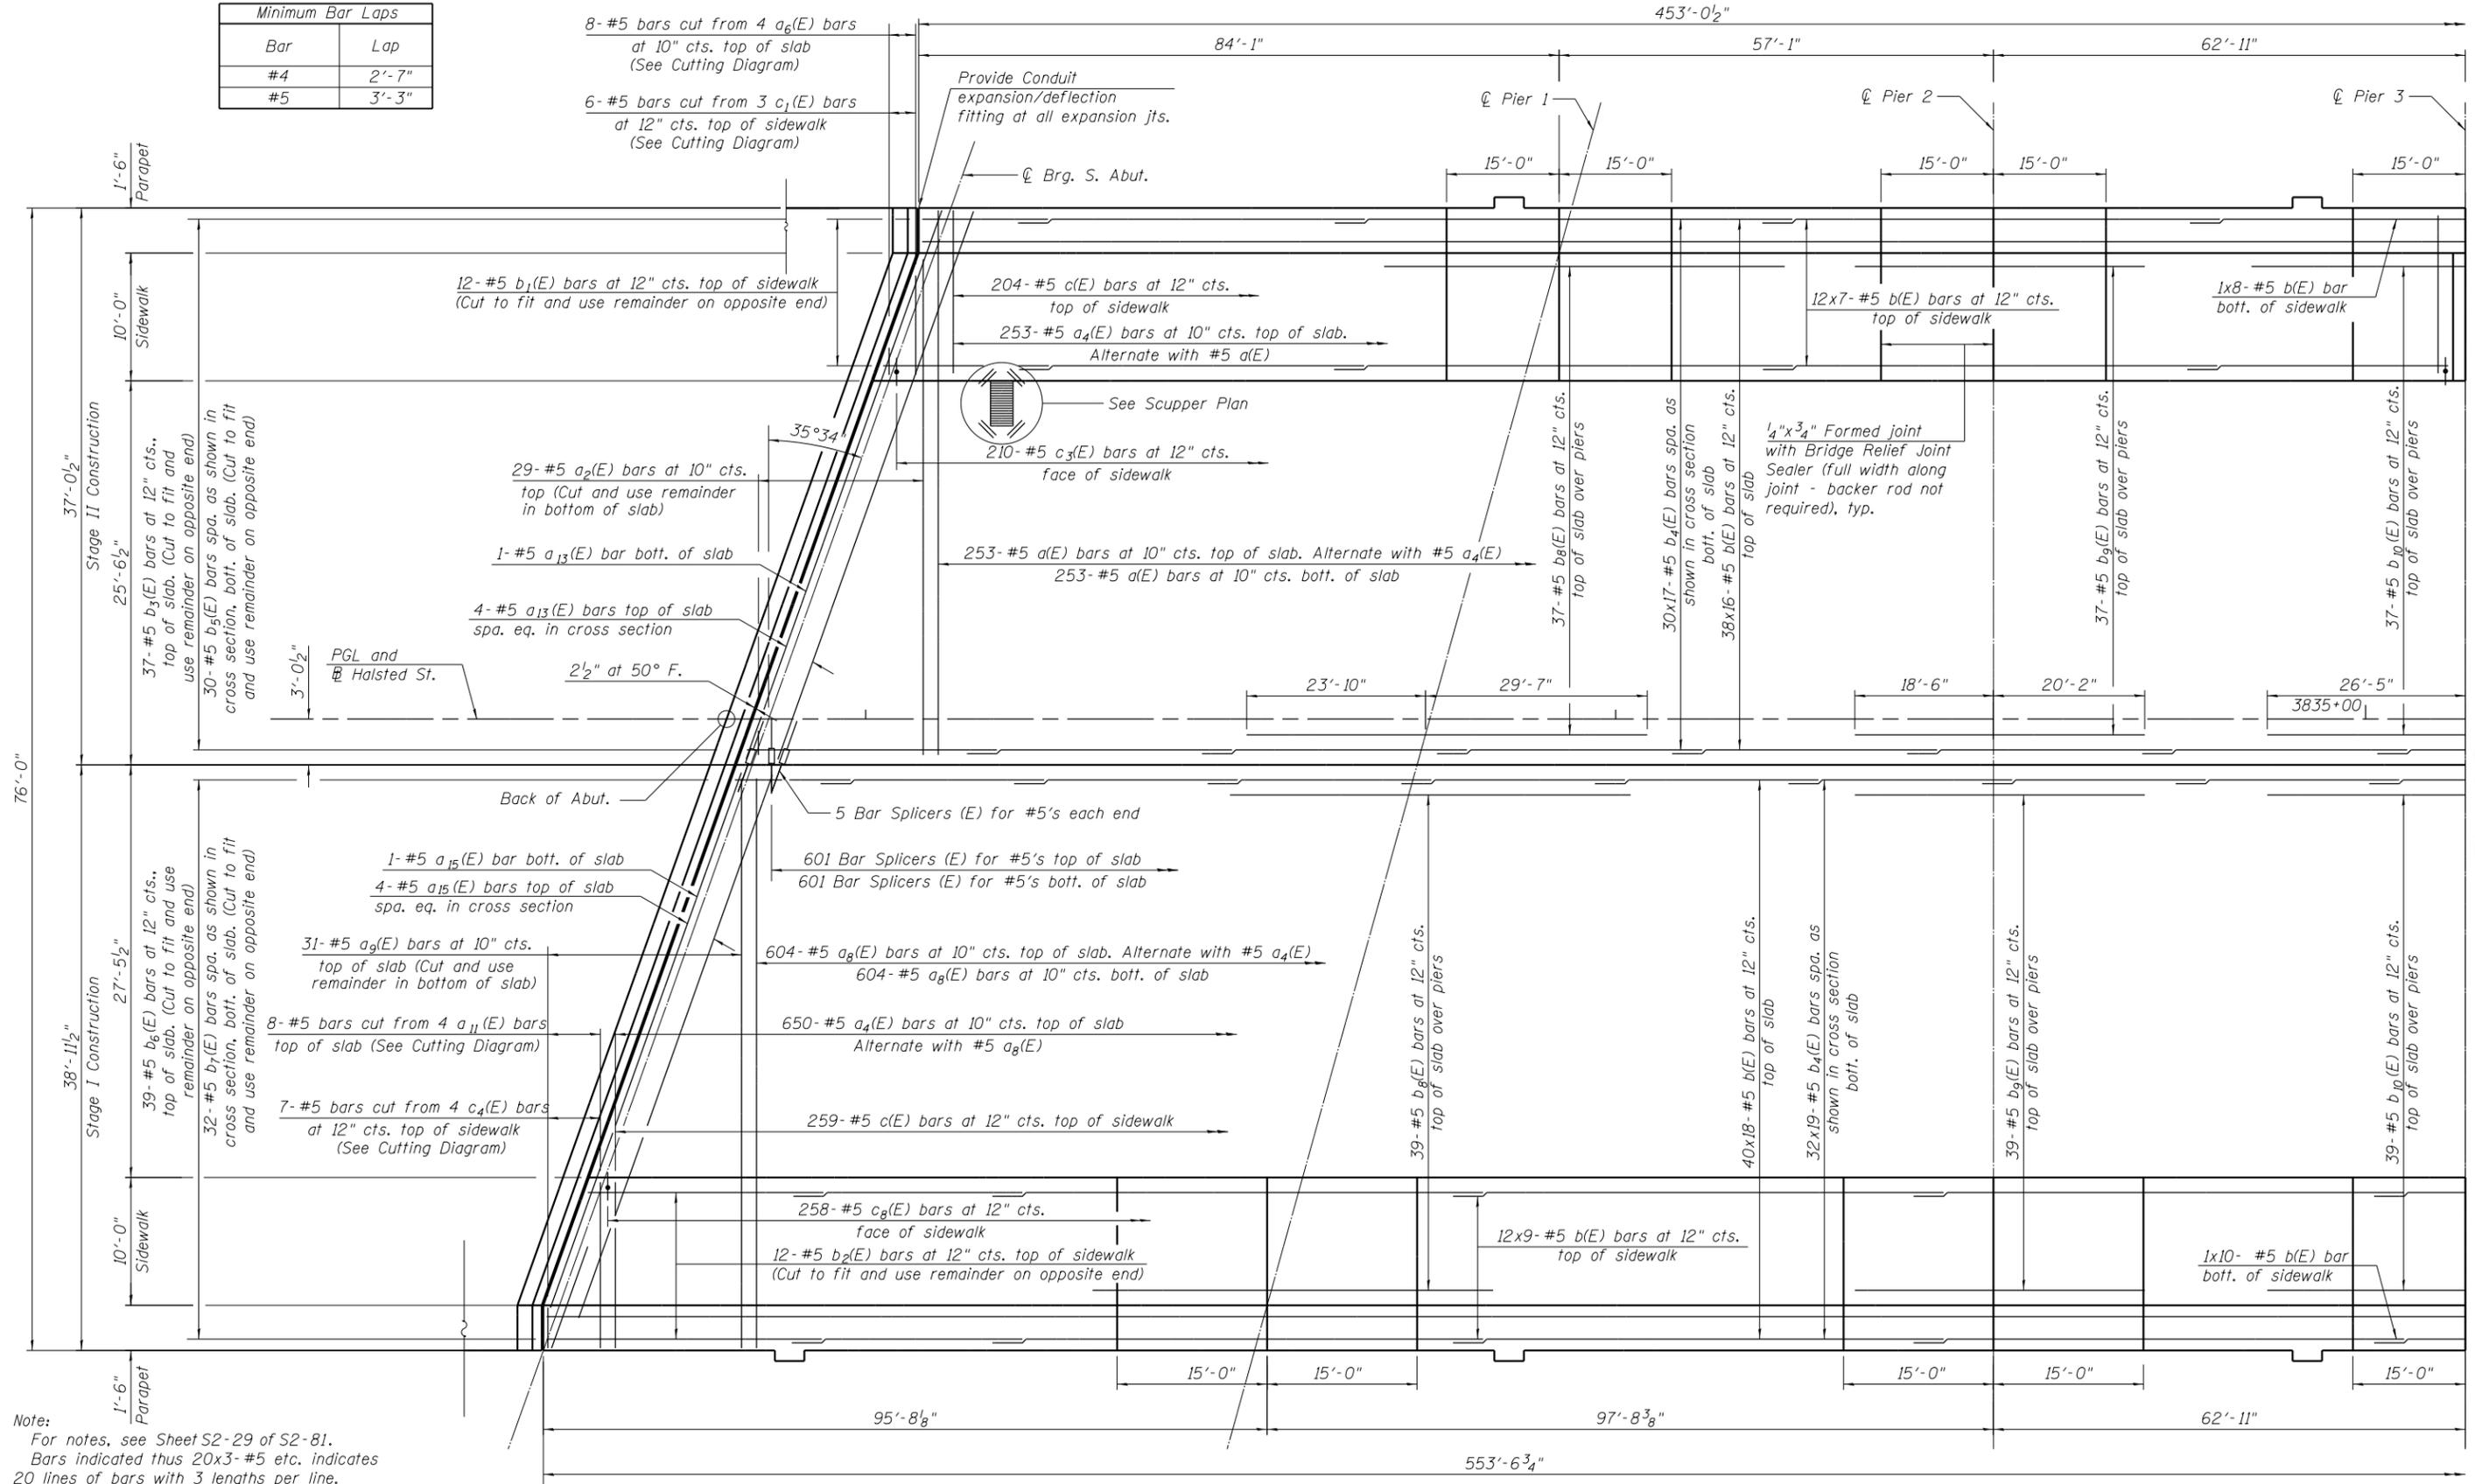

Note:
 For notes, see Sheet S2-29 of S2-81.
 Bars indicated thus 20x3-#5 etc. indicates
 20 lines of bars with 3 lengths per line.
 Dimensions are based on a Rolled Rail Strip Seal
 Joint. If the contractor elects to use the Welded
 Rail Strip Seal Joint, deck dimensions may require
 adjustments to satisfy details on Sheet S2-41 of S2-81.

DECK PLAN → Z →

5/14/41 PM 0161716-60W26-S027-Deck-Section1.dgn



USER NAME = jlvuorenmaa	DESIGNED - DJG	REVISED
	CHECKED - NVW	REVISED
PLOT SCALE = 10:8.0000 ' / in.	DRAWN - RLS	REVISED
PLOT DATE = 8/18/2013	CHECKED - DJG/WJC	REVISED

STATE OF ILLINOIS
 DEPARTMENT OF TRANSPORTATION

DECK PLAN AND CROSS SECTION 1
 STRUCTURE NO. 016-1716

SHEET NO. S2-27 OF S2-81 SHEETS

F.A.U. RE.	SECTION	COUNTY	TOTAL SHEETS	SHEET NO.
3730	2013-008R	COOK	559	387
CONTRACT NO.			60W26	
ILLINOIS FED. AID PROJECT				