


4:32:53 PM 01/17/16-60W26-S028-Deck-Section2.dgn

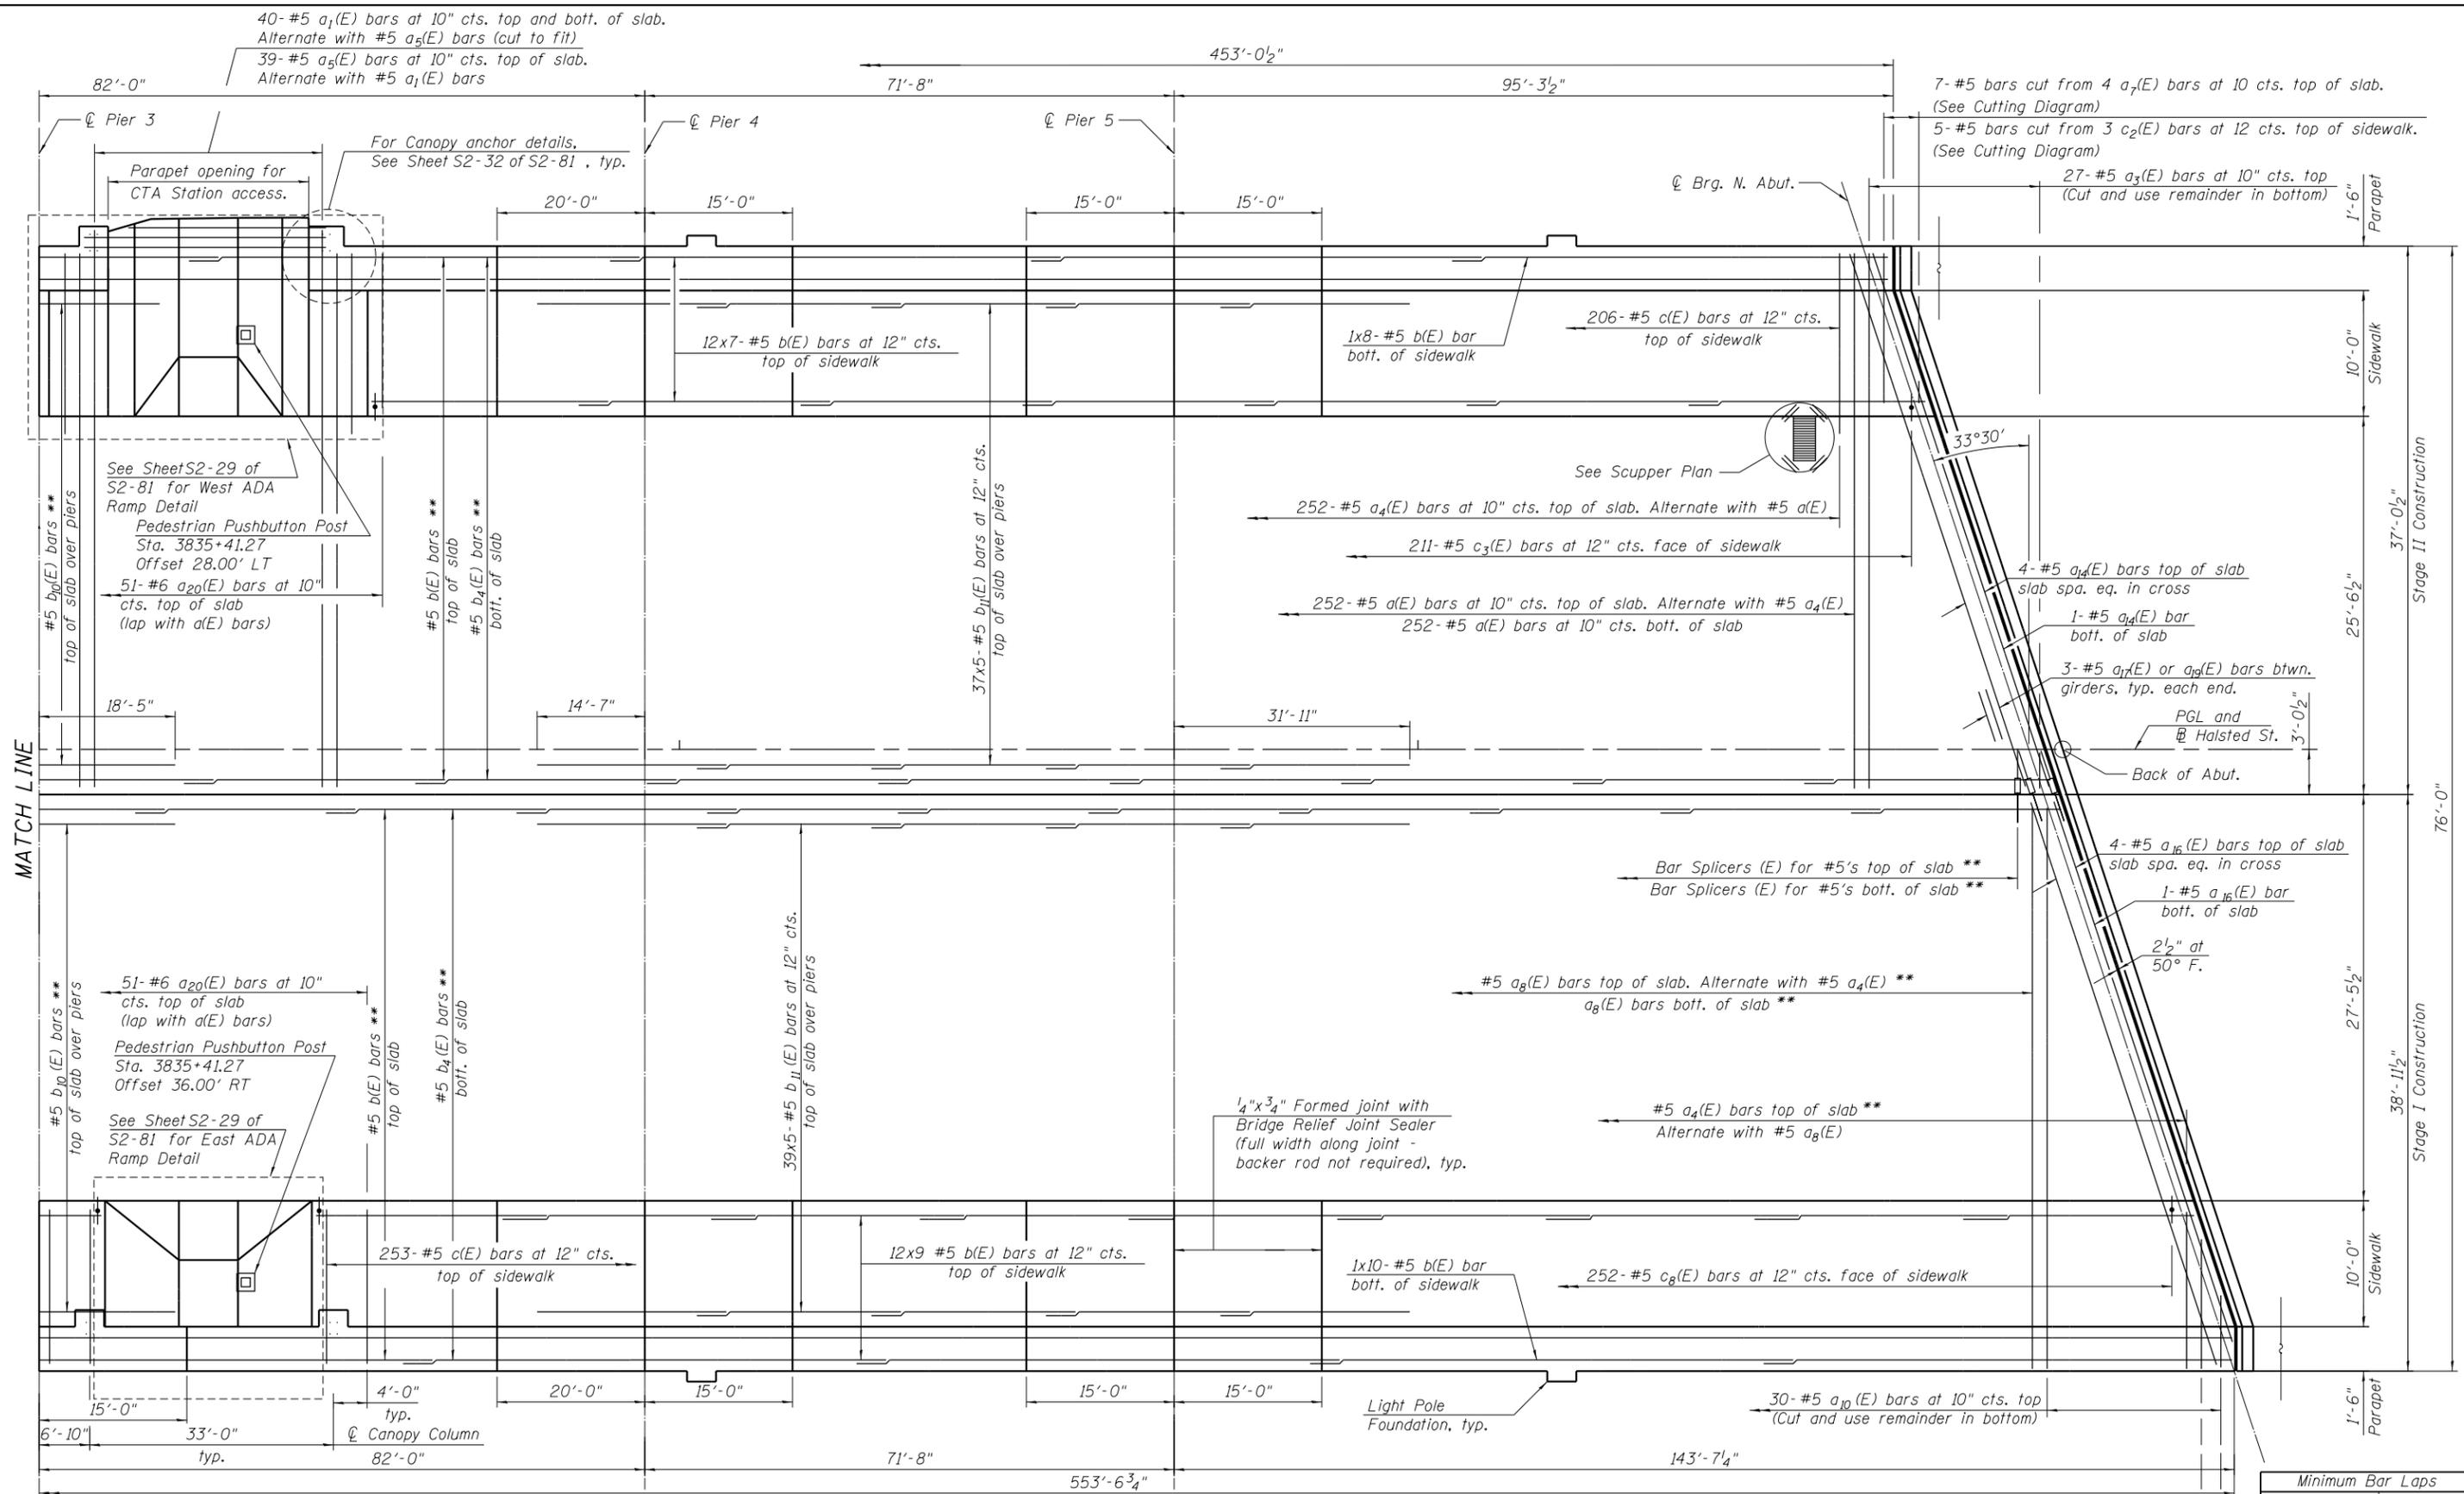

**Note:** Dimensions are based on a Rolled Rail Strip Seal joint. If the contractor elects to use the Welded Rail Strip Seal joint, deck dimensions may require adjustments to satisfy details on Sheet S2-41 of S2-81.

For notes, see Sheet S2-29 of S2-81.  
 Bars indicated thus 20x3-#5 etc. indicates 20 lines of bars with 3 lengths per line.

**DECK PLAN** \*\* See Sheet S2-27 of S2-81 for number and spacing of bars.

8-#5 bars cut from 4 a<sub>12</sub>(E) bars at 10 cts. top of slab. (See Cutting Diagram)  
 7-#5 bars cut from 4 c<sub>5</sub>(E) bars at 12 cts. top of sidewalk. (See Cutting Diagram)

Minimum Bar Laps	
Bar	Lap
#4	2'-7"
#5	3'-3"



USER NAME = rlschultz	DESIGNED - DJG	REVISOR
PLOT SCALE = 10:8,0000 ' / in.	CHECKED - NVW	REVISION
PLOT DATE = 9/15/2013	DRAWN - RLS	REVISION
	CHECKED - DJG/WJC	REVISION

**STATE OF ILLINOIS**  
**DEPARTMENT OF TRANSPORTATION**

**DECK PLAN AND CROSS SECTION 2**  
**STRUCTURE NO. 016-1716**

SHEET NO. S2-28 OF S2-81 SHEETS

F.A.U. RT. = 3730	SECTION = 2013-008R	COUNTY = COOK	TOTAL SHEETS = 559	SHEET NO. = 388
CONTRACT NO. = 60W26			ILLINOIS FED. AID PROJECT	