



PLAN

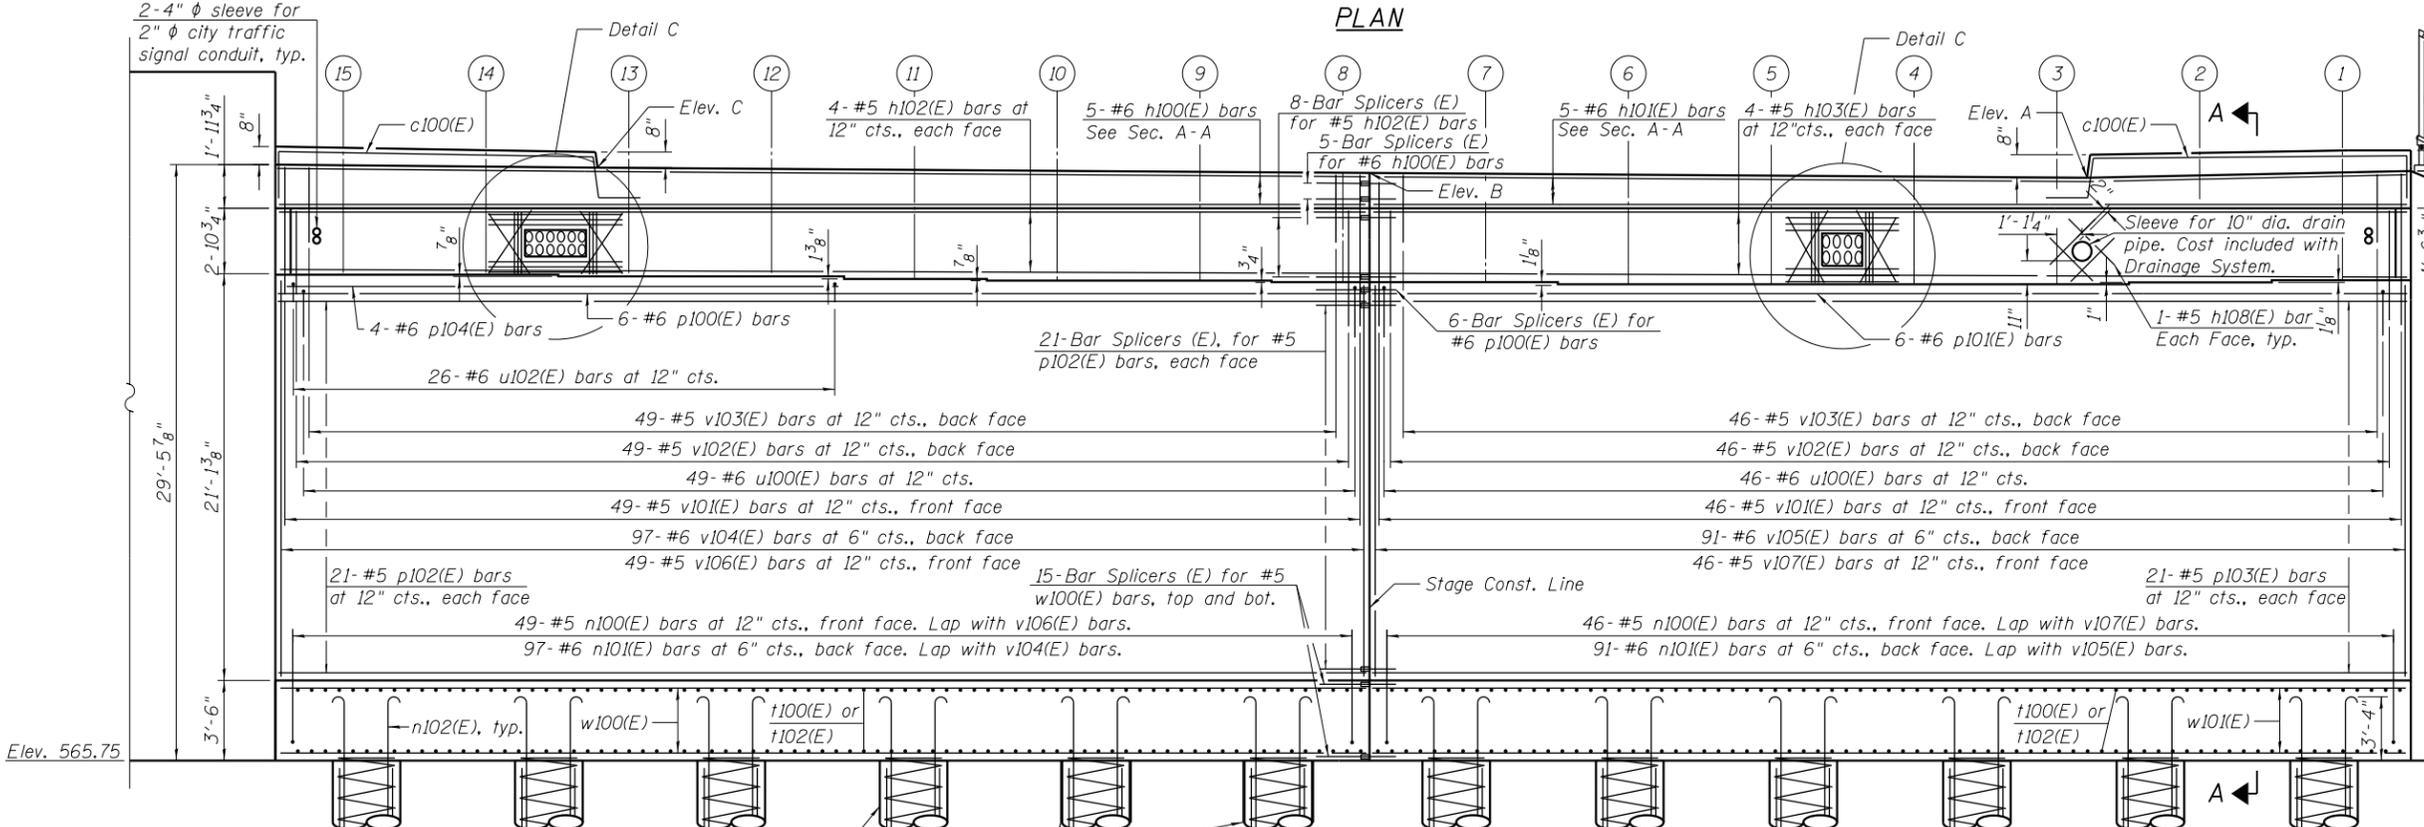

ELEVATION  
(Looking South)

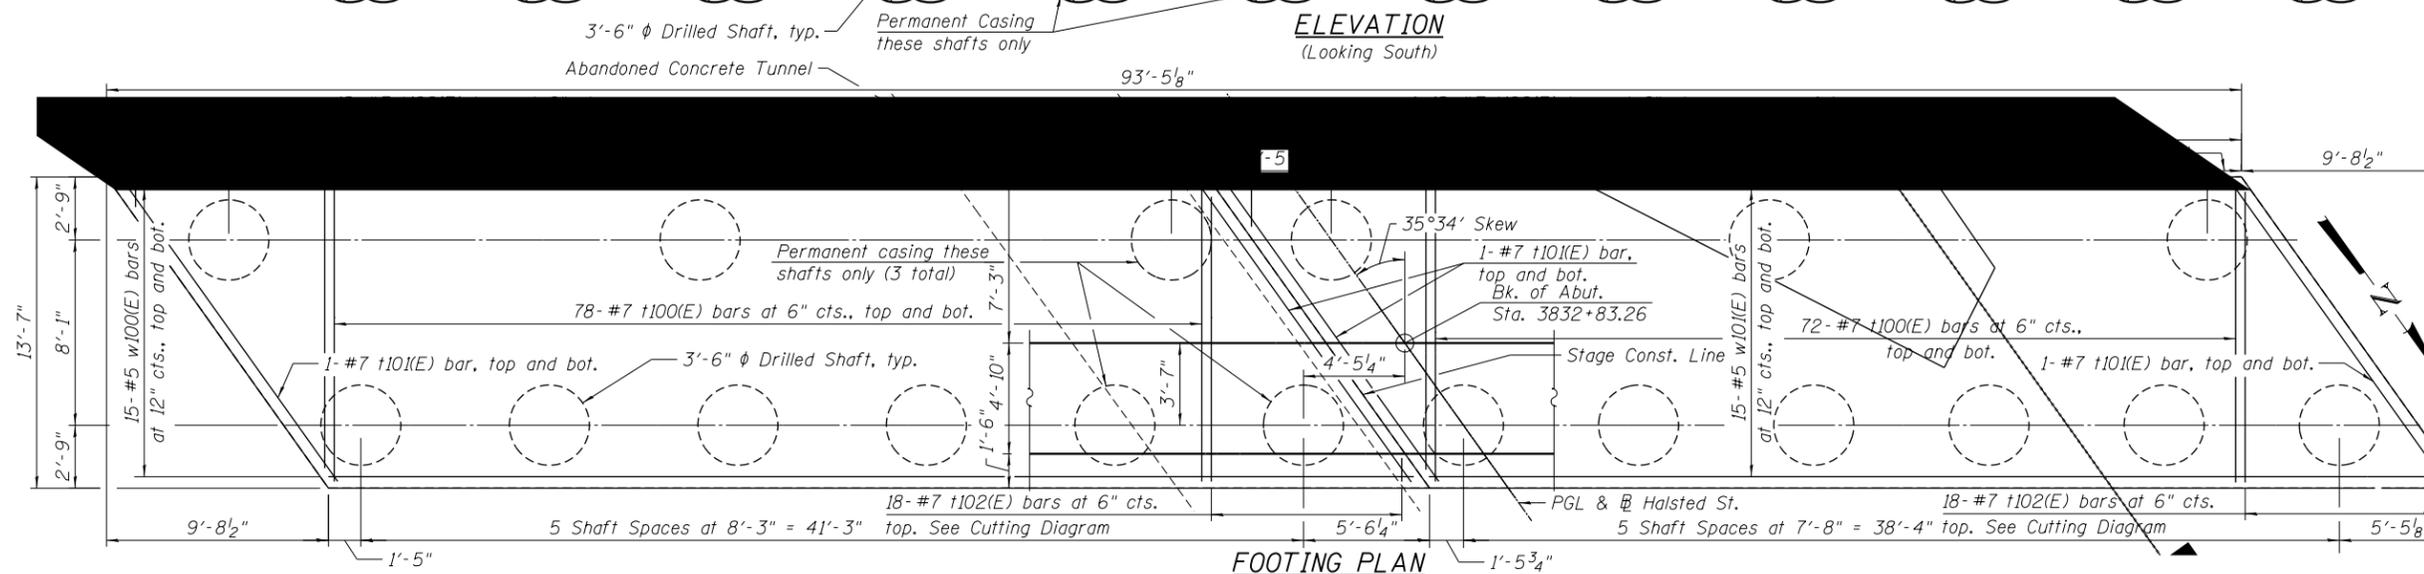

FOOTING PLAN

ANCHOR BOLT LAYOUT

TOP OF SEAT ELEVATIONS

Girder No.	Seat Elevation
1	590.13
2	590.03
3	589.95
4	589.95
5	589.95
6	589.95
7	590.05
8	590.05
9	590.11
10	590.11
11	590.18
12	590.29
13	590.29
14	590.36
15	590.36

TOP OF BACK WALL ELEVATIONS

POINTS	FRONT FACE	BACK FACE
A - West Curb Line	594.64	594.59
B - Stage Const. Line	594.80	594.75
C - East Curb Line	595.06	595.03

Notes:  
 For Section A-A and Detail C, see Sheet S2-53.  
 For Detail A and Detail D, see Sheet S2-54.

4:33:30 PM 0161716-60W26-S052-Abutment\_SouthP&E.dgn



USER NAME = rlschultz	DESIGNED - JRM	REVISOR
PLOT SCALE = 4:0.0000 ' / in.	CHECKED - SAS	REVISION
PLOT DATE = 9/15/2013	DRAWN - MTS	REVISION
	CHECKED - MDS	REVISION

STATE OF ILLINOIS  
 DEPARTMENT OF TRANSPORTATION

SOUTH ABUTMENT PLAN AND ELEVATION  
 STRUCTURE NO. 016-1716

SHEET NO. S2-52 OF S2-81 SHEETS

F.A.U. RE.	SECTION	COUNTY	TOTAL SHEETS	SHEET NO.
3730	2013-008R	COOK	559	412
CONTRACT NO.			60W26	
ILLINOIS FED. AID PROJECT				