



SECTION E-E

CONCRETE BARRIER WALL (SPECIAL)

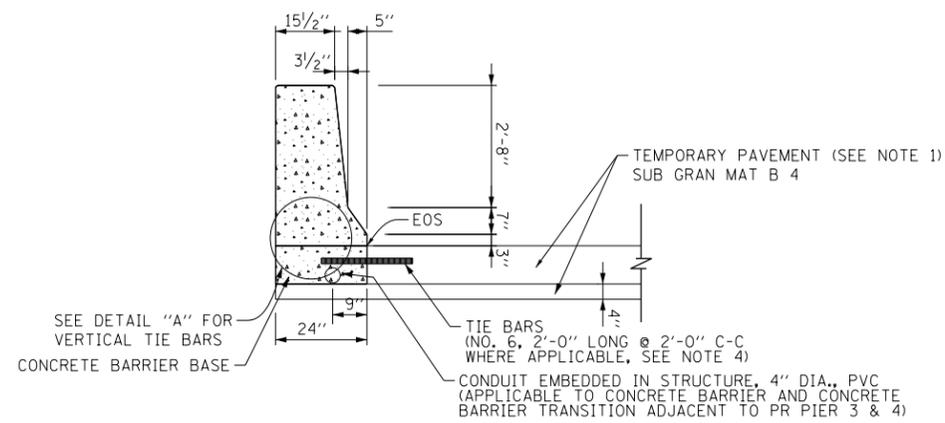


SECTION F-F

CONCRETE BARRIER, SINGLE FACE 42 INCH HEIGHT

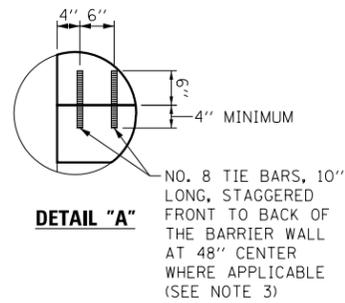

DETAIL "A"

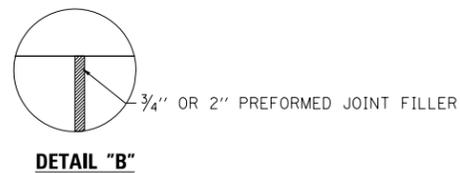

DETAIL "B"

NOTES:

1. SEE TYPICAL SECTION SHT 6 FOR TEMPORARY PAVEMENT DETAILS.
2. CONCRETE BARRIER BASE THICKNESS TO MATCH TEMPORARY PAVEMENT THICKNESS.
3. VERTICAL TIE BARS ARE APPLICABLE WHEN CONCRETE BARRIER AND CONCRETE BARRIER BASE ARE NOT POURED MONOLITHICALLY.
4. HORIZONTAL TIE BARS ARE APPLICABLE WHEN THE TEMPORARY PAVEMENT IS PCC.

FILE PATH = c:\pwworking\lucasecom\02\0204535\0160W26-Sht-Detail-02B.dgn



DI60W26-Sht-Detail-02B.dgn	DESIGNED - YSK	REVISED -
USER NAME = kolorenz	DRAWN - YSK	REVISED -
PLOT SCALE = 1:8000 / 1/8"	CHECKED - JLV	REVISED -
PLOT DATE = 9/12/2013	DATE - 9/15/13	REVISED -

**STATE OF ILLINOIS
DEPARTMENT OF TRANSPORTATION**

ROADWAY DETAILS

SCALE: 1"=10' SHEET 4 OF 12 SHEETS STA. TO STA.

F.A.I. RTE.	SECTION	COUNTY	TOTAL SHEETS	SHEET NO.
90/94/290	2013-008R	COOK	559	494
CONTRACT NO. 60W26			ILLINOIS FED. AID PROJECT	