


T/B = TOP OF BARRIER WALL

PLAN VIEW
CONCRETE BARRIER WALL (SPECIAL)
AT SW RAMP


NOTES:

1. EXPANSION JOINTS SHOWN ON THIS DRAWING SHALL BE PREFORMED JOINT MATERIAL (BITUMINOUS TYPE) FILLER SHALL MEET AASHTO DESIGNATION M-33.
2. ALL WORK DETAILED HEREIN SHALL BE INCLUDED IN THE COST OF THE VARIOUS CONCRETE BARRIER PAY ITEMS UNLESS OTHERWISE NOTED.
3. PREFORMED JOINT FILLER SHALL BE INCLUDED IN THE COST OF THE CONCRETE BARRIER TRANSITION.
4. JOINTS SHALL BE CONSTRUCTED AS SHOWN ON THE PLANS AND IN ACCORDANCE WITH ARTICLE 637.08 OF THE STANDARD SPECIFICATIONS

5. TWO VERTICAL EPOXY COATED, NO. 8 TIE BARS, 10" LONG, SHALL BE PLACED STAGGERED FRONT TO BACK OF THE BARRIER WALL AT 48" CENTERS ALONG THE CONCRETE BARRIER TRANSITION. TIE BARS SHALL BE INCLUDED IN THE COST OF CONCRETE BARRIER TRANSITION.
6. HORIZONTAL TIE BARS SHALL BE NO. 6 EPOXY COATED, 24" LONG, 24" C-C AND SHALL BE INCLUDED IN THE COST OF THE BARRIER BASE.
7. SEE ROADWAY DETAILS SHEETS 1 THRU 4 FOR ADDITIONAL DETAILS.
8. SEE TYPICAL SECTION SHEET 6 FOR TEMPORARY PAVEMENT DETAILS.

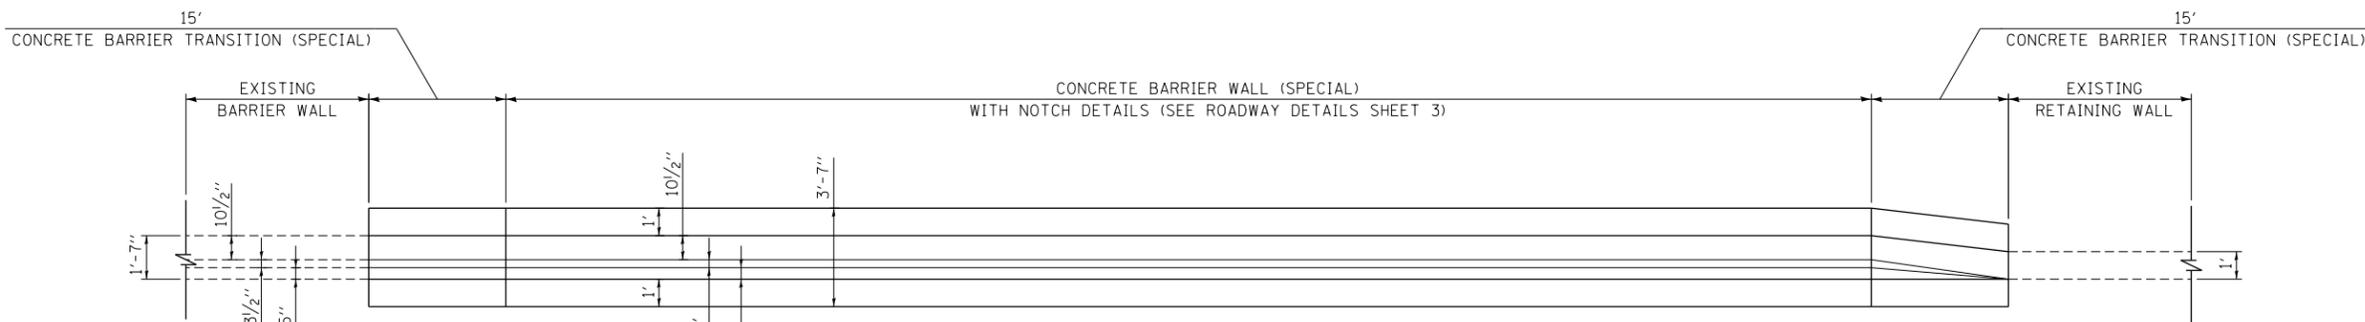

PLAN VIEW
N.T.S.

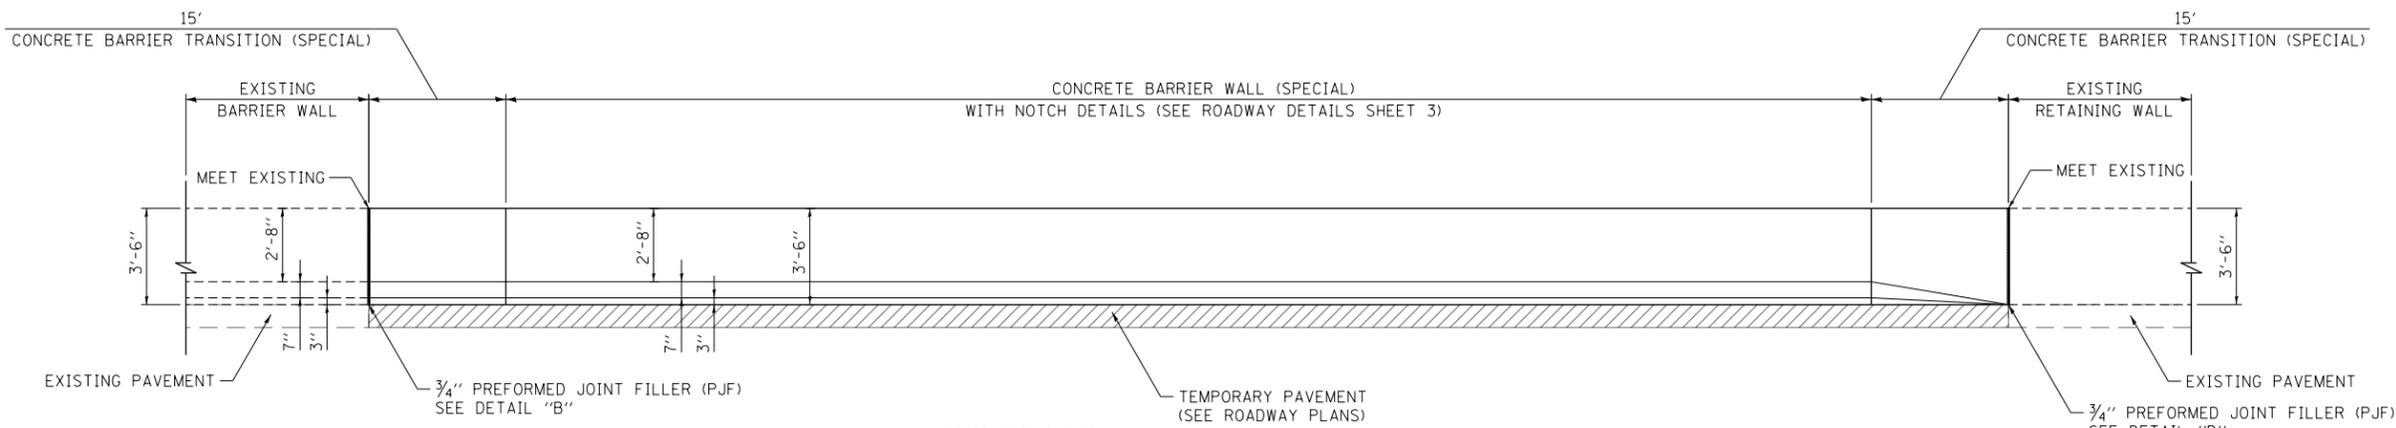

ELEVATION VIEW
N.T.S.

FILE PATH = c:\pwworking\luciano\work\1016026-Sht-Detail-02C.dgn



DI60W26-Sht-Detail-02C.dgn	DESIGNED - YSK	REVISED -
USER NAME = kolorenz	DRAWN - YSK	REVISED -
PLOT SCALE = 10.0000 / 1	CHECKED - JLV	REVISED -
PLOT DATE = 9/12/2013	DATE - 9/15/13	REVISED -

STATE OF ILLINOIS
DEPARTMENT OF TRANSPORTATION

ROADWAY DETAILS			
SW RAMP - NORTH ABUTMENT			
SCALE: NONE	SHEET 5	OF 12 SHEETS	STA. TO STA.

F.A.I. RTE. 90/94/290	SECTION 2013-008R	COUNTY COOK	TOTAL SHEETS 559	SHEET NO. 495
CONTRACT NO. 60W26				
ILLINOIS FED. AID PROJECT				