



**ELEVATION**

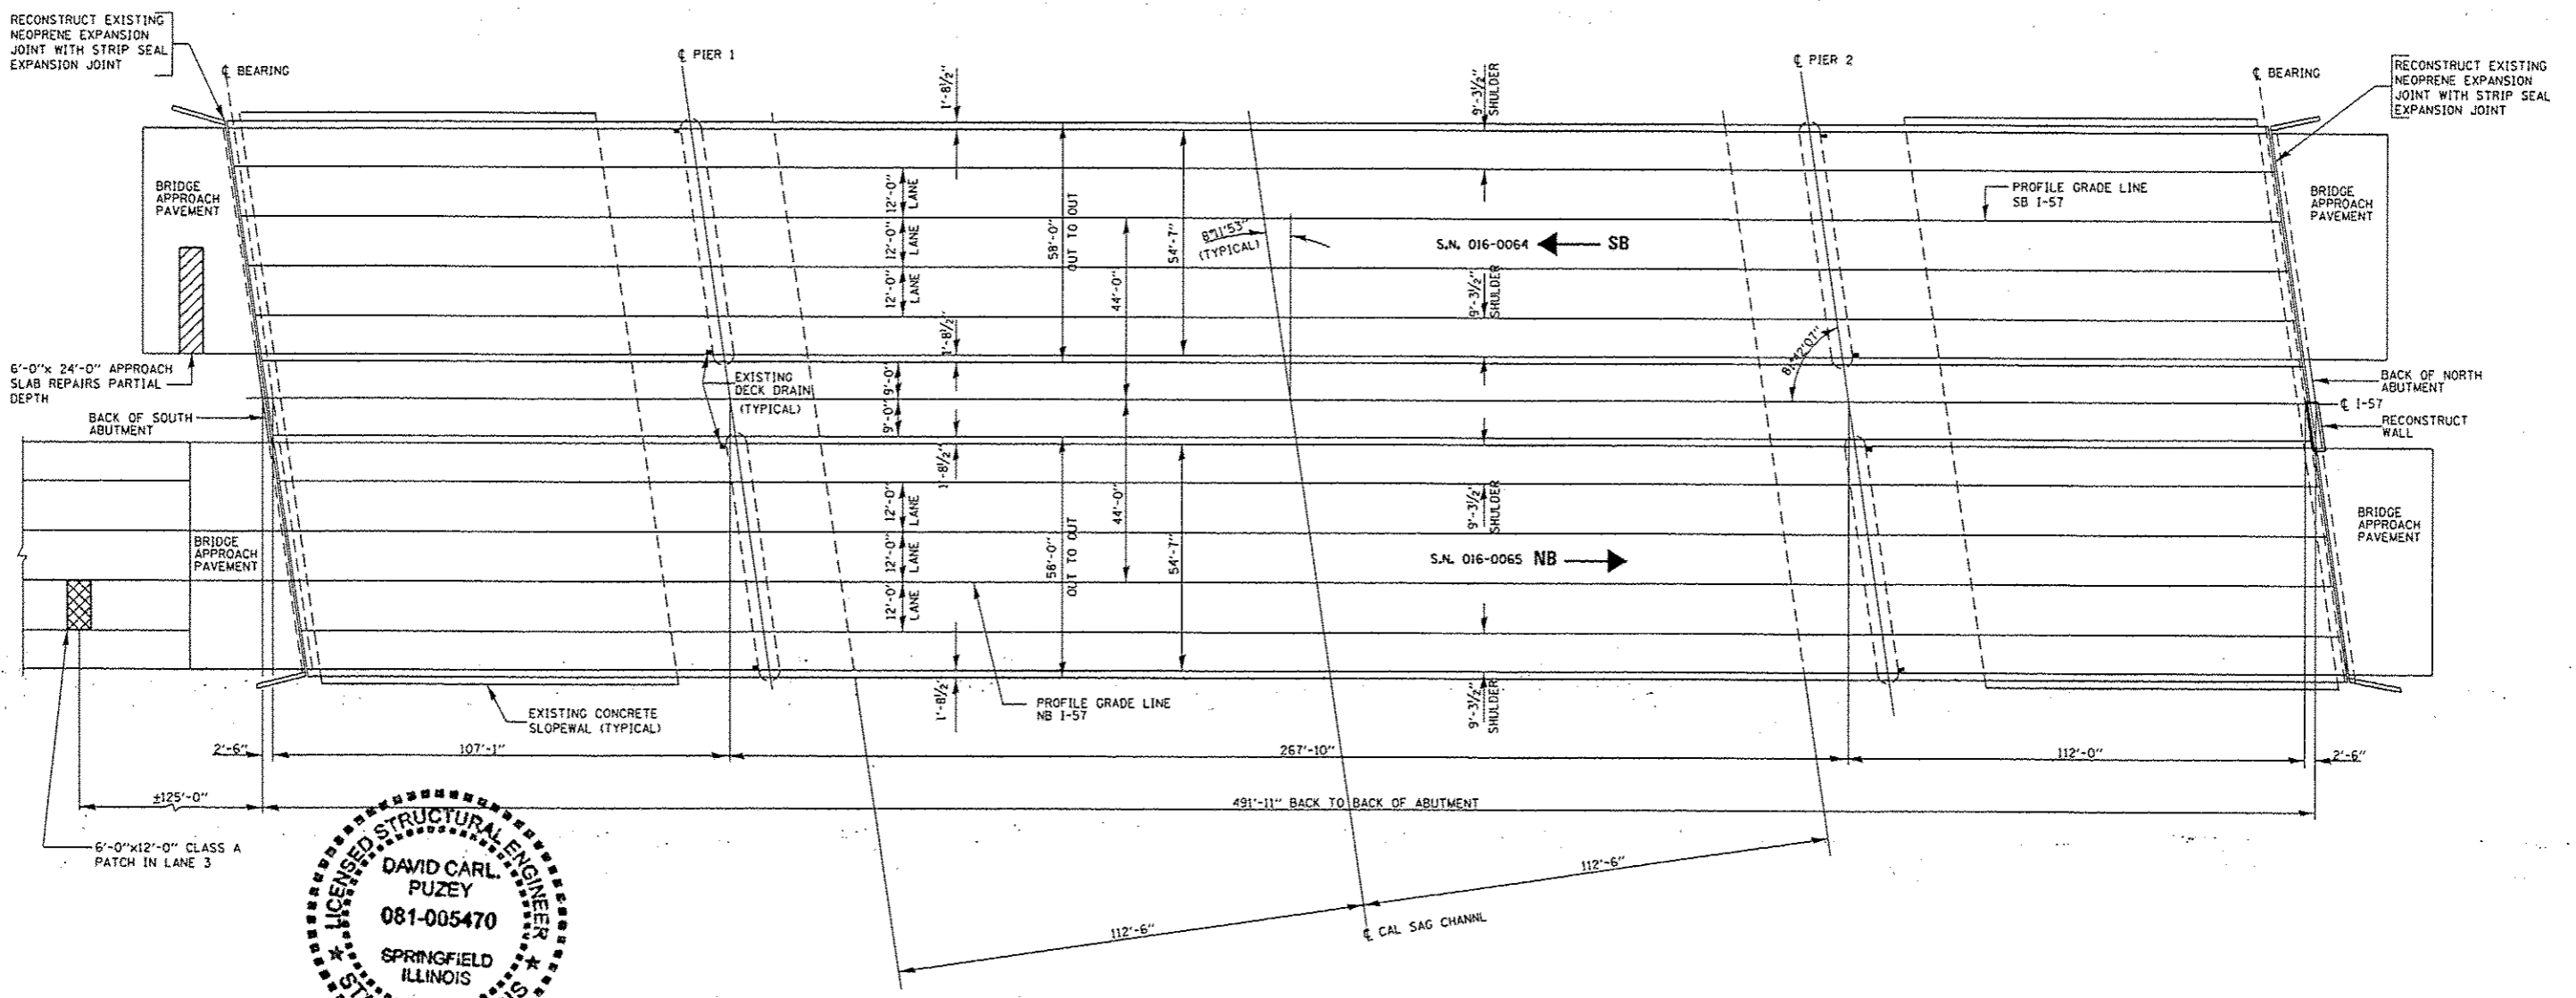

**PLAN**

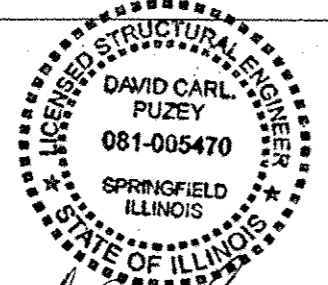

*David Carl Puzey 10/1/13 Expires 11/30/14*

FILE NAME	USER NAME	DESIGNED	REVISED
01\p\work\p\dot\hardnettr\0245314\034313-ah-plan.dgn	hardnettr	-- MVT	-
		DRAWN	REVISED
		-- MVT	-
		CHECKED	REVISED
		RAD	-
		DATE	REVISED
		8-30-13	-

STATE OF ILLINOIS  
DEPARTMENT OF TRANSPORTATION

I-57 OVER CAL-SAG CHANNEL GENERAL PLAN AND ELEVATION S.N. 016-0064 AND S.N. 016-0065	
SCALE:	SHEET 1 OF 12 SHEETS STA. TO STA.

F.A.I. RTE.	SECTION	COUNTY	TOTAL SHEETS	SHEET NO.
57	2013-025-1	COOK	23	4
CONTRACT NO. 60W60			ILLINOIS FED. AID PROJECT	