



CONCRETE ISLAND (SPECIAL) – PLAN

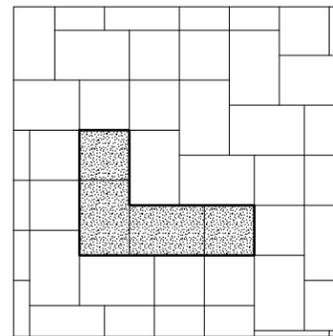

LAYING PATTERN: 60% RECTANGLE
40% SQUARE

BRICK PAVER LAYING PATTERN

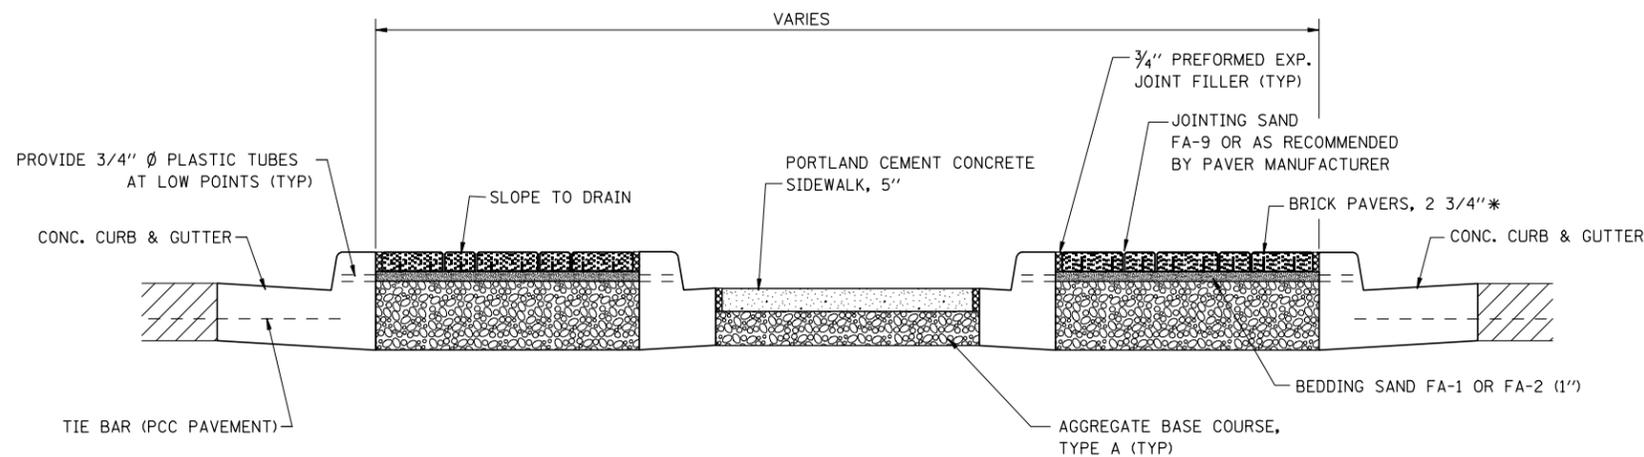

SECTION A-A

NOTE: SEE PLANS FOR DIRECTION OF SURFACE DRAINAGE.

GENERAL NOTES

See Standard 606301 and plan sheets for station & offsets, radii, dimensions, and details not shown.

See Standard 424031 for sidewalk details not shown.

The sidewalk should drain to the low side of the island. If necessary the sidewalk shall be sloped to drain at a maximum 1% grade.

See the Roadway Plans for the type of curb & gutter to be used on islands. Curb & gutter adjacent to the walkway in the interior of the island shall have 6 inch gutter flags.

The sidewalk should not be closer than 36 inch from the corner of the island.

Islands shall consist of PCC Sidewalk 5 Inch, Brick Pavers, or Concrete Median Surface 4" and Combination Concrete Curb & Gutter, Type M of the size specified.

Locations, layouts, and widths of the flush sidewalk area, shall be determined by the designer and shown on the plans.

The islands will be measured for payment from E.O.P. to E.O.P. and will be paid for at the contract unit price per SQ FT for CONCRETE ISLAND (SPECIAL) which shall include the Combination Curb & Gutter, sidewalk, Aggregate Base Course, Type A, 3/4" dia. plastic drain tubes and solid concrete median.

The brick island surface will be paid for at the contract unit price per SQ FT for BRICK PAVERS which shall include brick pavers, bedding sand and jointing sand.

Detectable Warnings will be paid for at the contract unit price per SQ FT for DETECTABLE WARNINGS.

* At the entrance to the Speedway off Forest Hills Road, the brick pavers and bedding sand shall not be required. At this location the Island surface shall be 4" PCC surface and will be paid for at the contract unit price per SQ FT for CONCRETE MEDIAN SURFACE, 4".

FILE NAME = ... \Z00793PLN-DTLS3.dgn	USER NAME = Elgin 110	DESIGNED - MJS	REVISED -
		DRAWN - RMH	REVISED -
		CHECKED - RLH	REVISED -
		DATE - APRIL 30, 2013	REVISED -

**STATE OF ILLINOIS
DEPARTMENT OF TRANSPORTATION**

**ROADWAY DETAILS
CONCRETE ISLAND (SPECIAL)**

SCALE: SHEET NO. OF SHEETS STA. TO STA.

F.A.P. RTE.	SECTION	COUNTY	TOTAL SHEETS	SHEET NO.
303	129R	WINNEBAGO	968	225
FED. ROAD DIST. NO. ILLINOIS FED. AID PROJECT			CONTRACT NO. 64988	