


THE CONTRACTOR SHALL MAINTAIN 3' OF CLEARANCE OR, WHEN DROP-OFFS ARE PRESENT DURING NON-WORKING HOURS. DROP-OFFS SHALL NOT EXTEND GREATER THAN 0.5 MILE, CAN BE IN PLACE NO LONGER THAN 48 HOURS, AND SHALL BE LESS THAN 24".

SEE PRESTAGE 1 STAGING PLANS FOR CONTROL LIMITS OF TEMPORARY PAVEMENT

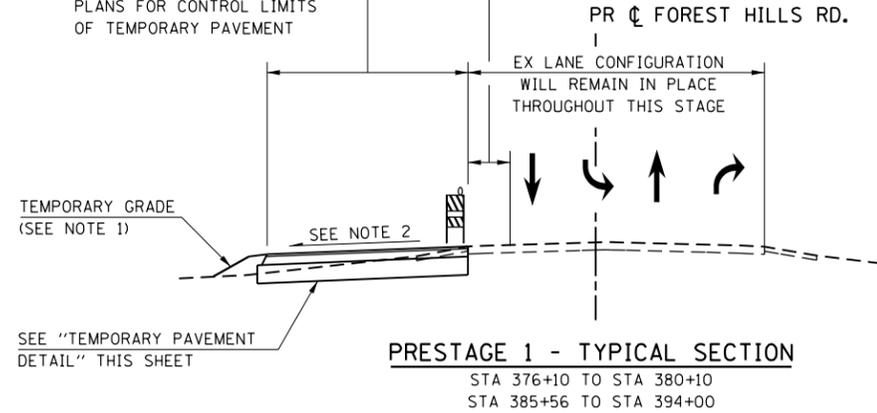


PRESTAGE 1 - TYPICAL SECTION

STA 376+10 TO STA 380+10
STA 385+56 TO STA 394+00

THE CONTRACTOR SHALL MAINTAIN 3' OF CLEARANCE OR, WHEN DROP-OFFS ARE PRESENT DURING NON-WORKING HOURS. DROP-OFFS SHALL NOT EXTEND GREATER THAN 0.5 MILE, CAN BE IN PLACE NO LONGER THAN 48 HOURS, AND SHALL BE LESS THAN 24".


SEE PRESTAGE 1 STAGING PLANS FOR CONTROL LIMITS OF TEMPORARY PAVEMENT

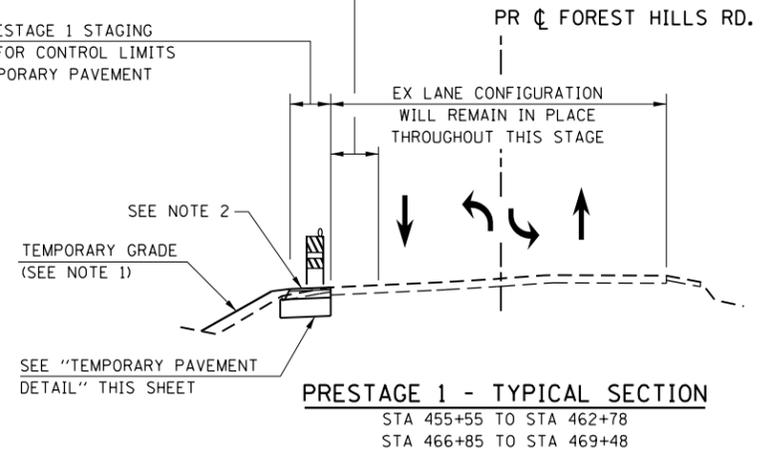

PRESTAGE 1 - TYPICAL SECTION

STA 455+55 TO STA 462+78
STA 466+85 TO STA 469+48


TEMPORARY PAVEMENT:
HOT-MIX ASPHALT SURFACE (1 1/2")
HOT-MIX ASPHALT BINDER (5")
AGGREGATE SUB-BASE (12")

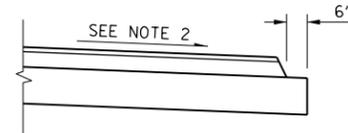

TEMPORARY PAVEMENT DETAIL - PRESTAGE 1


(USE AT ALL TEMPORARY PAVEMENT LOCATIONS CONSTRUCTED THIS STAGE)

SEE PRESTAGE 1 STAGING PLANS FOR CONTROL LIMITS OF TEMPORARY PAVEMENT

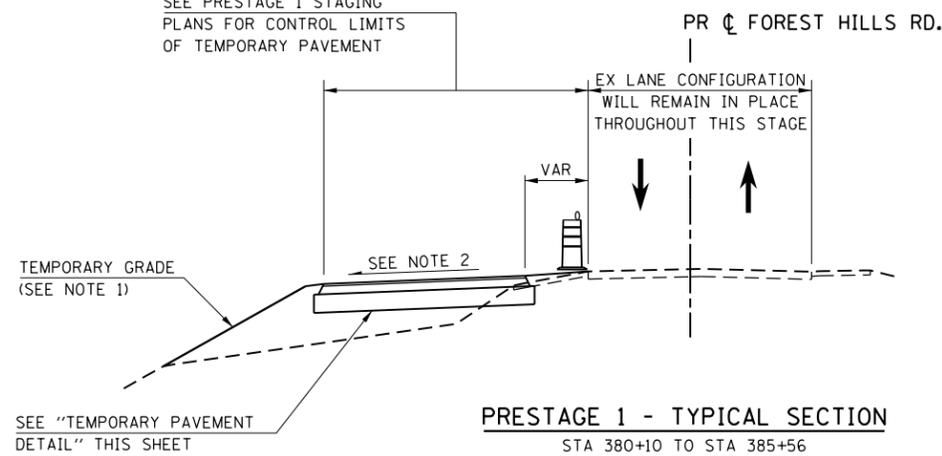


PRESTAGE 1 - TYPICAL SECTION

STA 380+10 TO STA 385+56

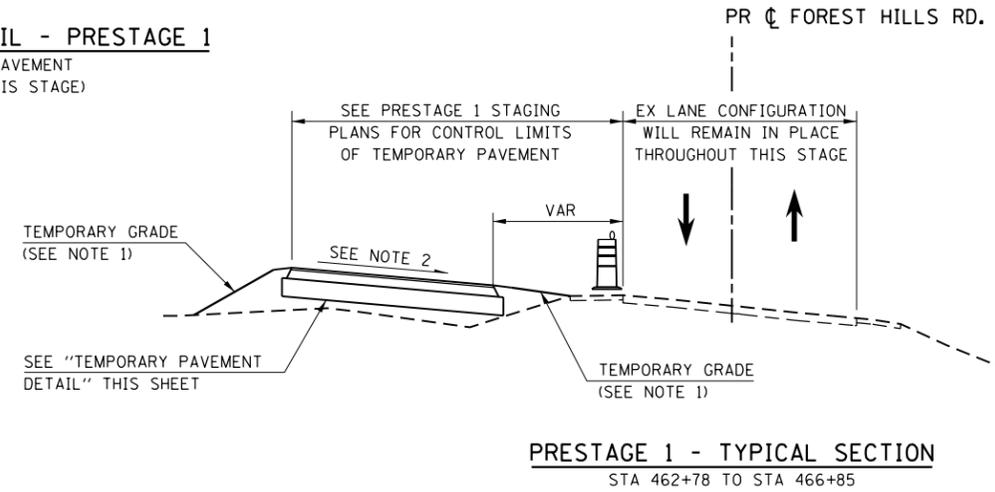

PRESTAGE 1 - TYPICAL SECTION

STA 462+78 TO STA 466+85

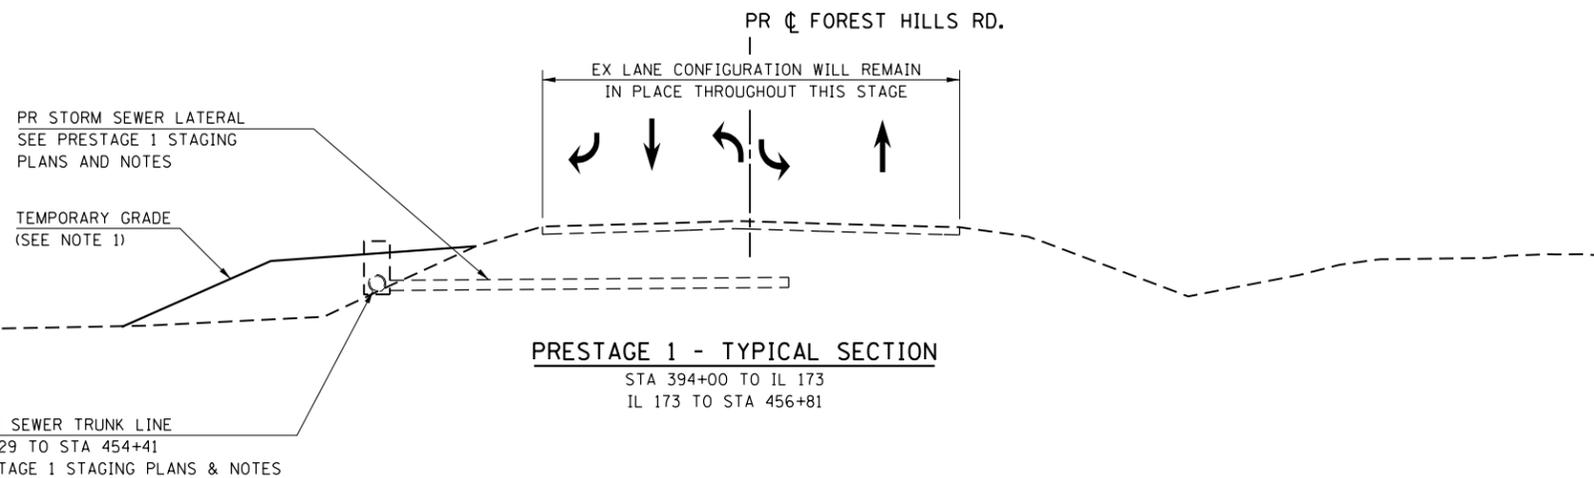

PRESTAGE 1 - TYPICAL SECTION

STA 394+00 TO IL 173
IL 173 TO STA 456+81

LEGEND

- VERTICAL PANEL
- TYPE II BARRICADE OR DRUM WITH STEADY BURN BI-DIRECTIONAL LIGHT
- TEMPORARY CONCRETE BARRIER
- EX PAVEMENT, EX SHOULDER, OR TEMPORARY PAVEMENT REMOVAL

NOTES:

1. SEE CROSS SECTIONS FOR TEMPORARY GRADING AND DRAINAGE.
2. MATCH EX CROSS SLOPE OR SUPER ELEVATION UNLESS OTHERWISE DIRECTED BY THE ENGINEER.

FILE NAME = S:\Projects\2012\JOBS\12-95-S10206 Upchurch Loves Park 02 Ph. II\Cad\CADD Sheets\20879351G.TYP-IL173.01.dgn
MODEL = \$MODEL\$
PLOT DRIVER = \$PLTDVRS\$



USER NAME = rgoertz	DESIGNED - RG	REVISED -
PLOT SCALE = 20.0000' / in.	DRAWN - TRF	REVISED -
PLOT DATE = 7/26/2013	CHECKED - CMS	REVISED -
	DATE - APRIL 30, 2013	REVISED -

STATE OF ILLINOIS
DEPARTMENT OF TRANSPORTATION

STAGING TYPICAL SECTIONS - PRESTAGE 1
FOREST HILLS RD

SCALE: NONE SHEET NO. OF SHEETS STA. TO STA.

F.A.P. RTE. 303	SECTION 129R	COUNTY WINNEBAGO	TOTAL SHEETS 968	SHEET NO. 228
CONTRACT NO. 64988				
FED. ROAD DIST. NO. 2 ILLINOIS FED. AID PROJECT				