



**LEGEND**


-  VERTICAL PANEL
-  TYPE II BARRICADE OR DRUM WITH STEADY BURN BI-DIRECTIONAL LIGHT
-  TEMPORARY CONCRETE BARRIER
-  EX PAVEMENT, EX SHOULDER, OR TEMPORARY PAVEMENT REMOVAL

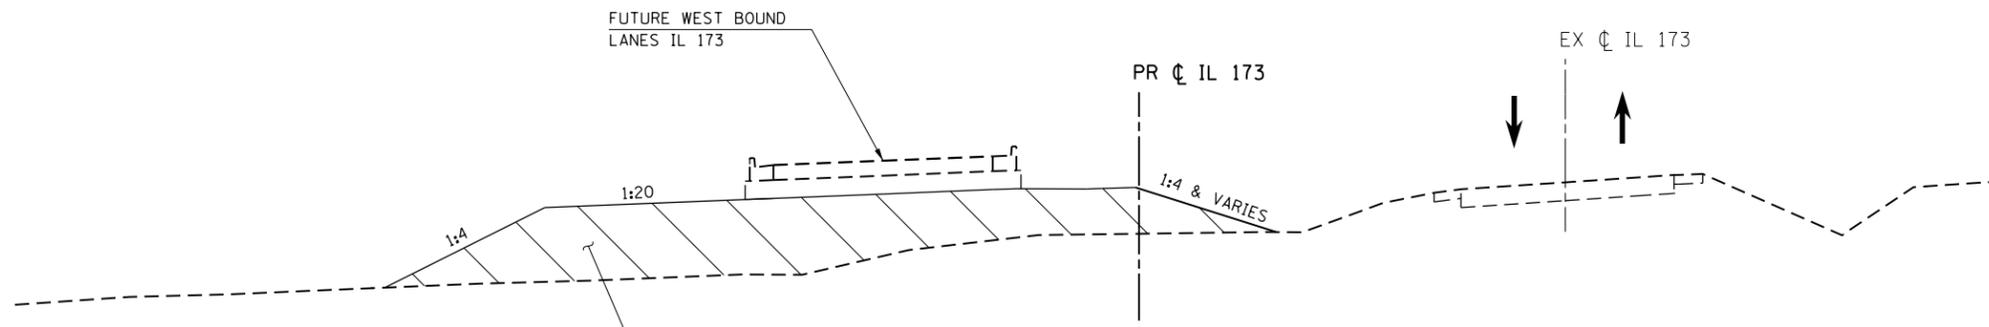

**PRESTAGE 1 - TYPICAL SECTION**  
STA 1075+00 TO STA 1113+00

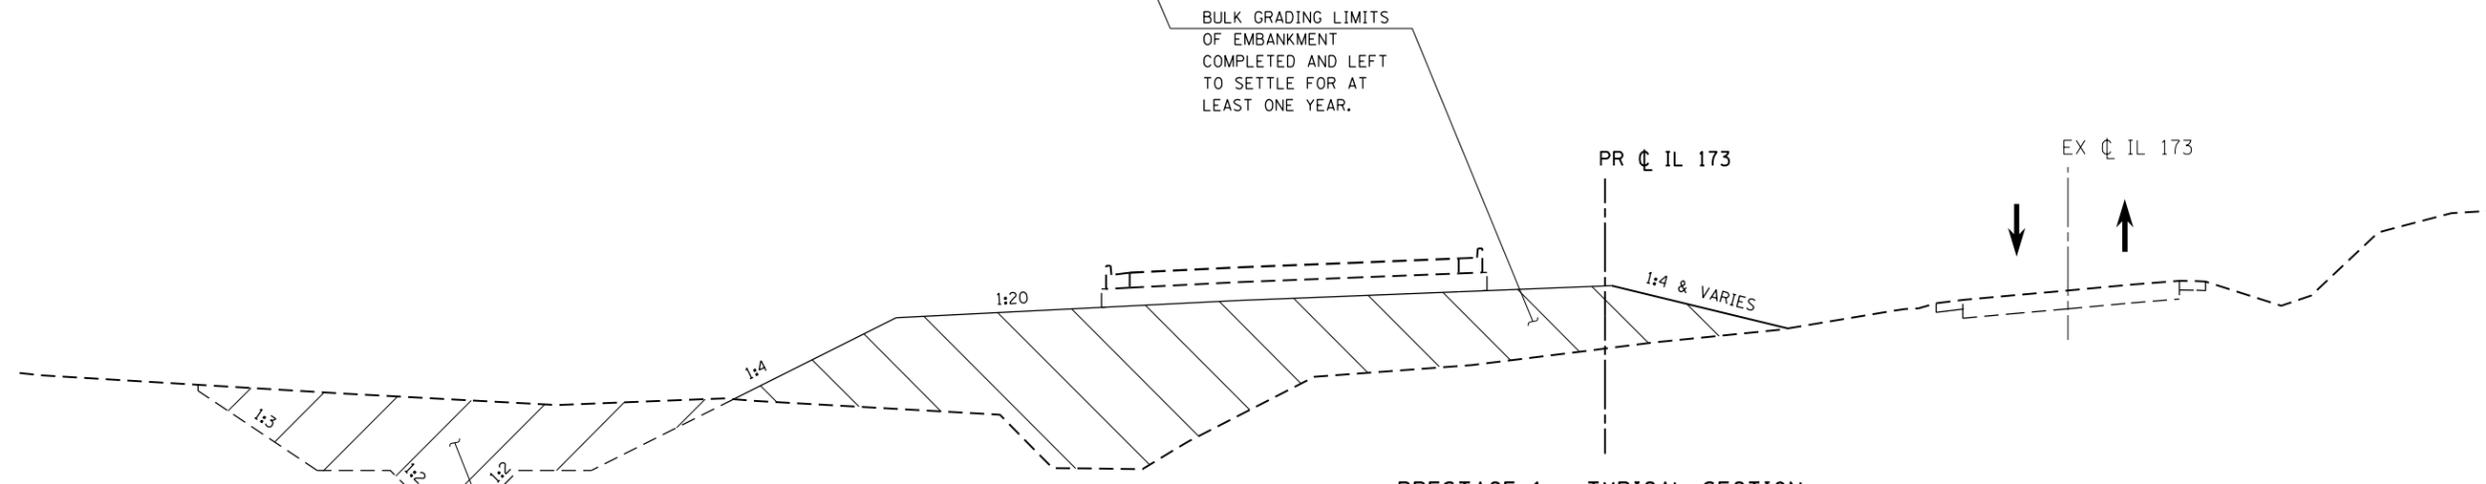

**PRESTAGE 1 - TYPICAL SECTION**  
STA 1114+00 TO STA 1118+00  
STA 1122+00 TO STA 1140+50

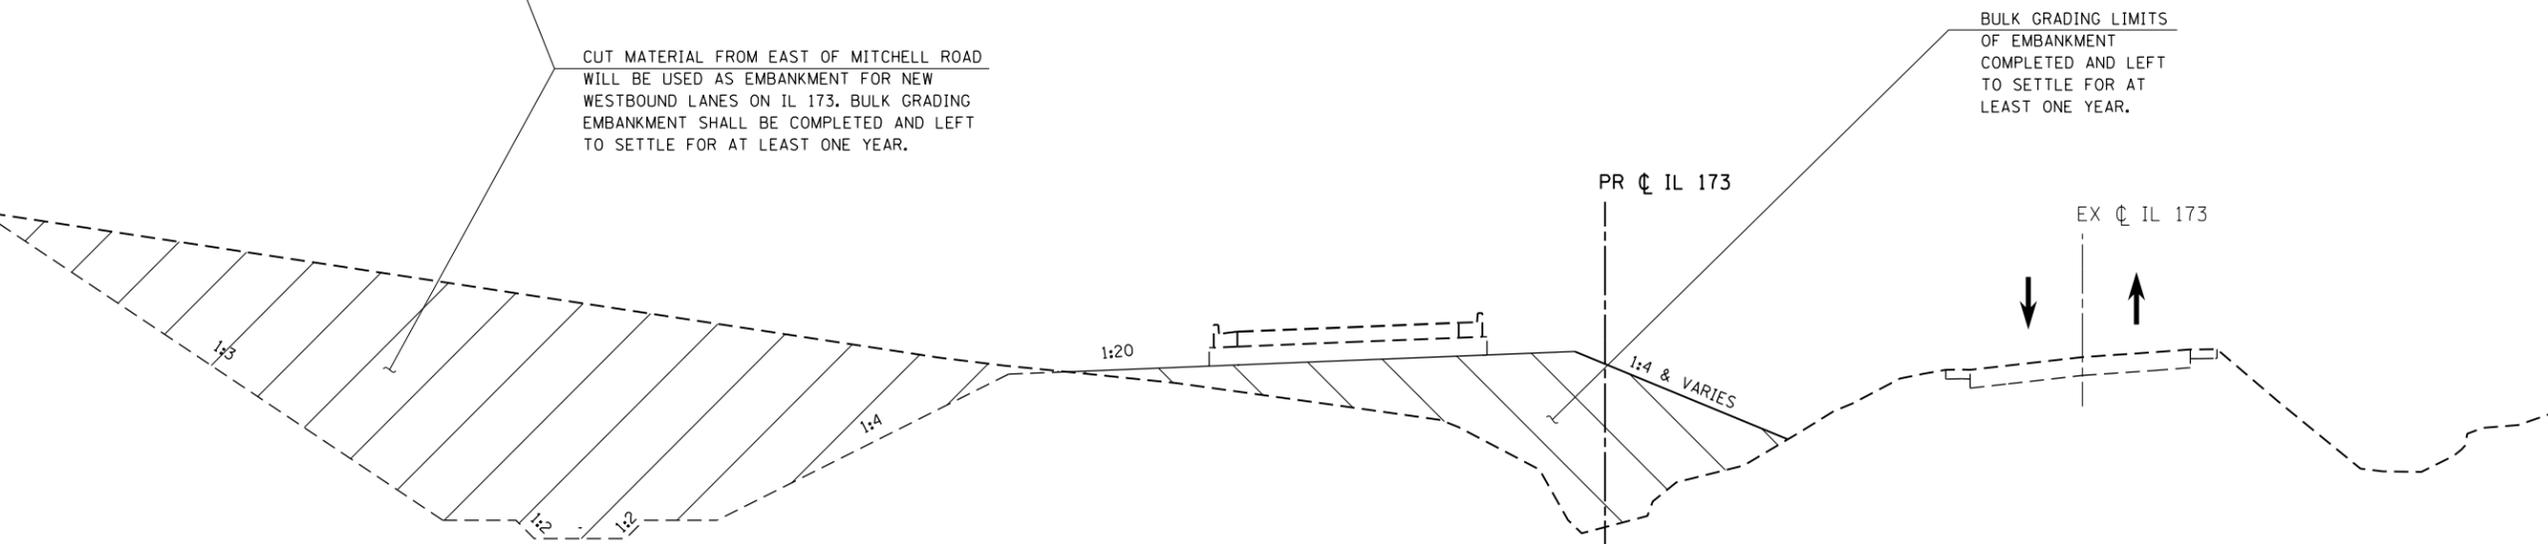

**PRESTAGE 1 - TYPICAL SECTION**  
STA 1118+50 TO STA 1122+00

CUT MATERIAL FROM EAST OF MITCHELL ROAD WILL BE USED AS EMBANKMENT FOR NEW WESTBOUND LANES ON IL 173. BULK GRADING EMBANKMENT SHALL BE COMPLETED AND LEFT TO SETTLE FOR AT LEAST ONE YEAR.

FILE NAME = Z007935TG-TYP-IL173\_01.dgn  
MODEL = Default  
PLOT DRIVER = V8...IDOT...PDF...IL17...pdf



USER NAME = rgoertz	DESIGNED - RG	REVISED -
PLOT SCALE = 240.0000' / ft.	DRAWN - TRF	REVISED -
PLOT DATE = 5/3/2013	CHECKED - CMS	REVISED -
	DATE - APRIL 30, 2013	REVISED -

**STATE OF ILLINOIS  
DEPARTMENT OF TRANSPORTATION**

STAGING TYPICAL SECTIONS - PRESTAGE 1 IL 173			
SCALE:	SHEET NO.	OF SHEETS	STA. TO STA.

F.A.P. RTE.	SECTION	COUNTY	TOTAL SHEETS	SHEET NO.
303	129R	WINNEBAGO	968	229
CONTRACT NO. 64988				
FED. ROAD DIST. NO. 2 ILLINOIS FED. AID PROJECT				