

TRAFFIC DETOUR ROUTE NOTES

1. THE CONTRACTOR SHALL PROCEED WITH THE WORK IN AN EXPEDIENT MANNER TO REDUCE THE LENGTH OF TIME THAT THE DETOUR IS IN EFFECT.
2. THE ENGINEER SHALL BE NOTIFIED IN WRITING AT LEAST TWO WEEKS PRIOR TO THE DAY THE ROAD IS TO BE CLOSED. THE ENGINEER WILL CONTACT THE BUREAU OF OPERATIONS AS WELL AS LOCAL, TOWNSHIP AND COUNTY OFFICIALS CONCERNING THE CLOSURE.
3. LONGITUDINAL DIMENSIONS SHOWN ON THESE PLANS MAY BE ADJUSTED TO FIT FIELD CONDITIONS.
4. THE CONTRACTOR SHALL MAINTAIN ACCESS AT ALL TIMES TO ALL PRIVATE DRIVEWAYS AND FIELD ENTRANCES DURING PERIODS OF CONSTRUCTION.

SEE "PRESTAGE 1 - SCOPE OF WORK AND MAINTENANCE OF TRAFFIC" NOTES "A", "B", AND "C".

BILL OF MATERIALS
(REPAIR OF MITCHELL ROAD PRIOR TO RE-OPENING)

HOT-MIX ASPHALT SURFACE REMOVAL, 1"	SQ YD	267
INCIDENTAL HOT-MIX ASPHALT SURFACING	TON	15
TEMPORARY PAVEMENT MARKING - LINE 4"	FOOT	200


FILE NAME = S:\Projects\2012 Jobs\12-95-510206 Upchurch Loves Park 02 Ph. II\Cad\CADD Sheets\208793510.S.Prel-Mitchell Detour.dgn
 MODEL = \$MODEL\$
 PLOT DRIVER = \$PLTDVRS\$

ROAD CLOSED 1/2 MILE
 NO ACCESS TO MITCHELL RD
 W20-3(o)48
 (SEE "MITCHELL ROAD CLOSURE SIGN DETAILS" PANEL TSP 3)

ROAD CLOSED 1/2 MILE
 NO ACCESS TO IL 173
 W20-3(o)48
 (SEE "MITCHELL ROAD CLOSURE SIGN DETAILS" PANEL TSP 3)



ROAD CLOSED 1/2 MILE AHEAD LOCAL TRAFFIC ONLY
 R11-3a (60x30)
 MOUNTED ON TYPE III BARRICADE

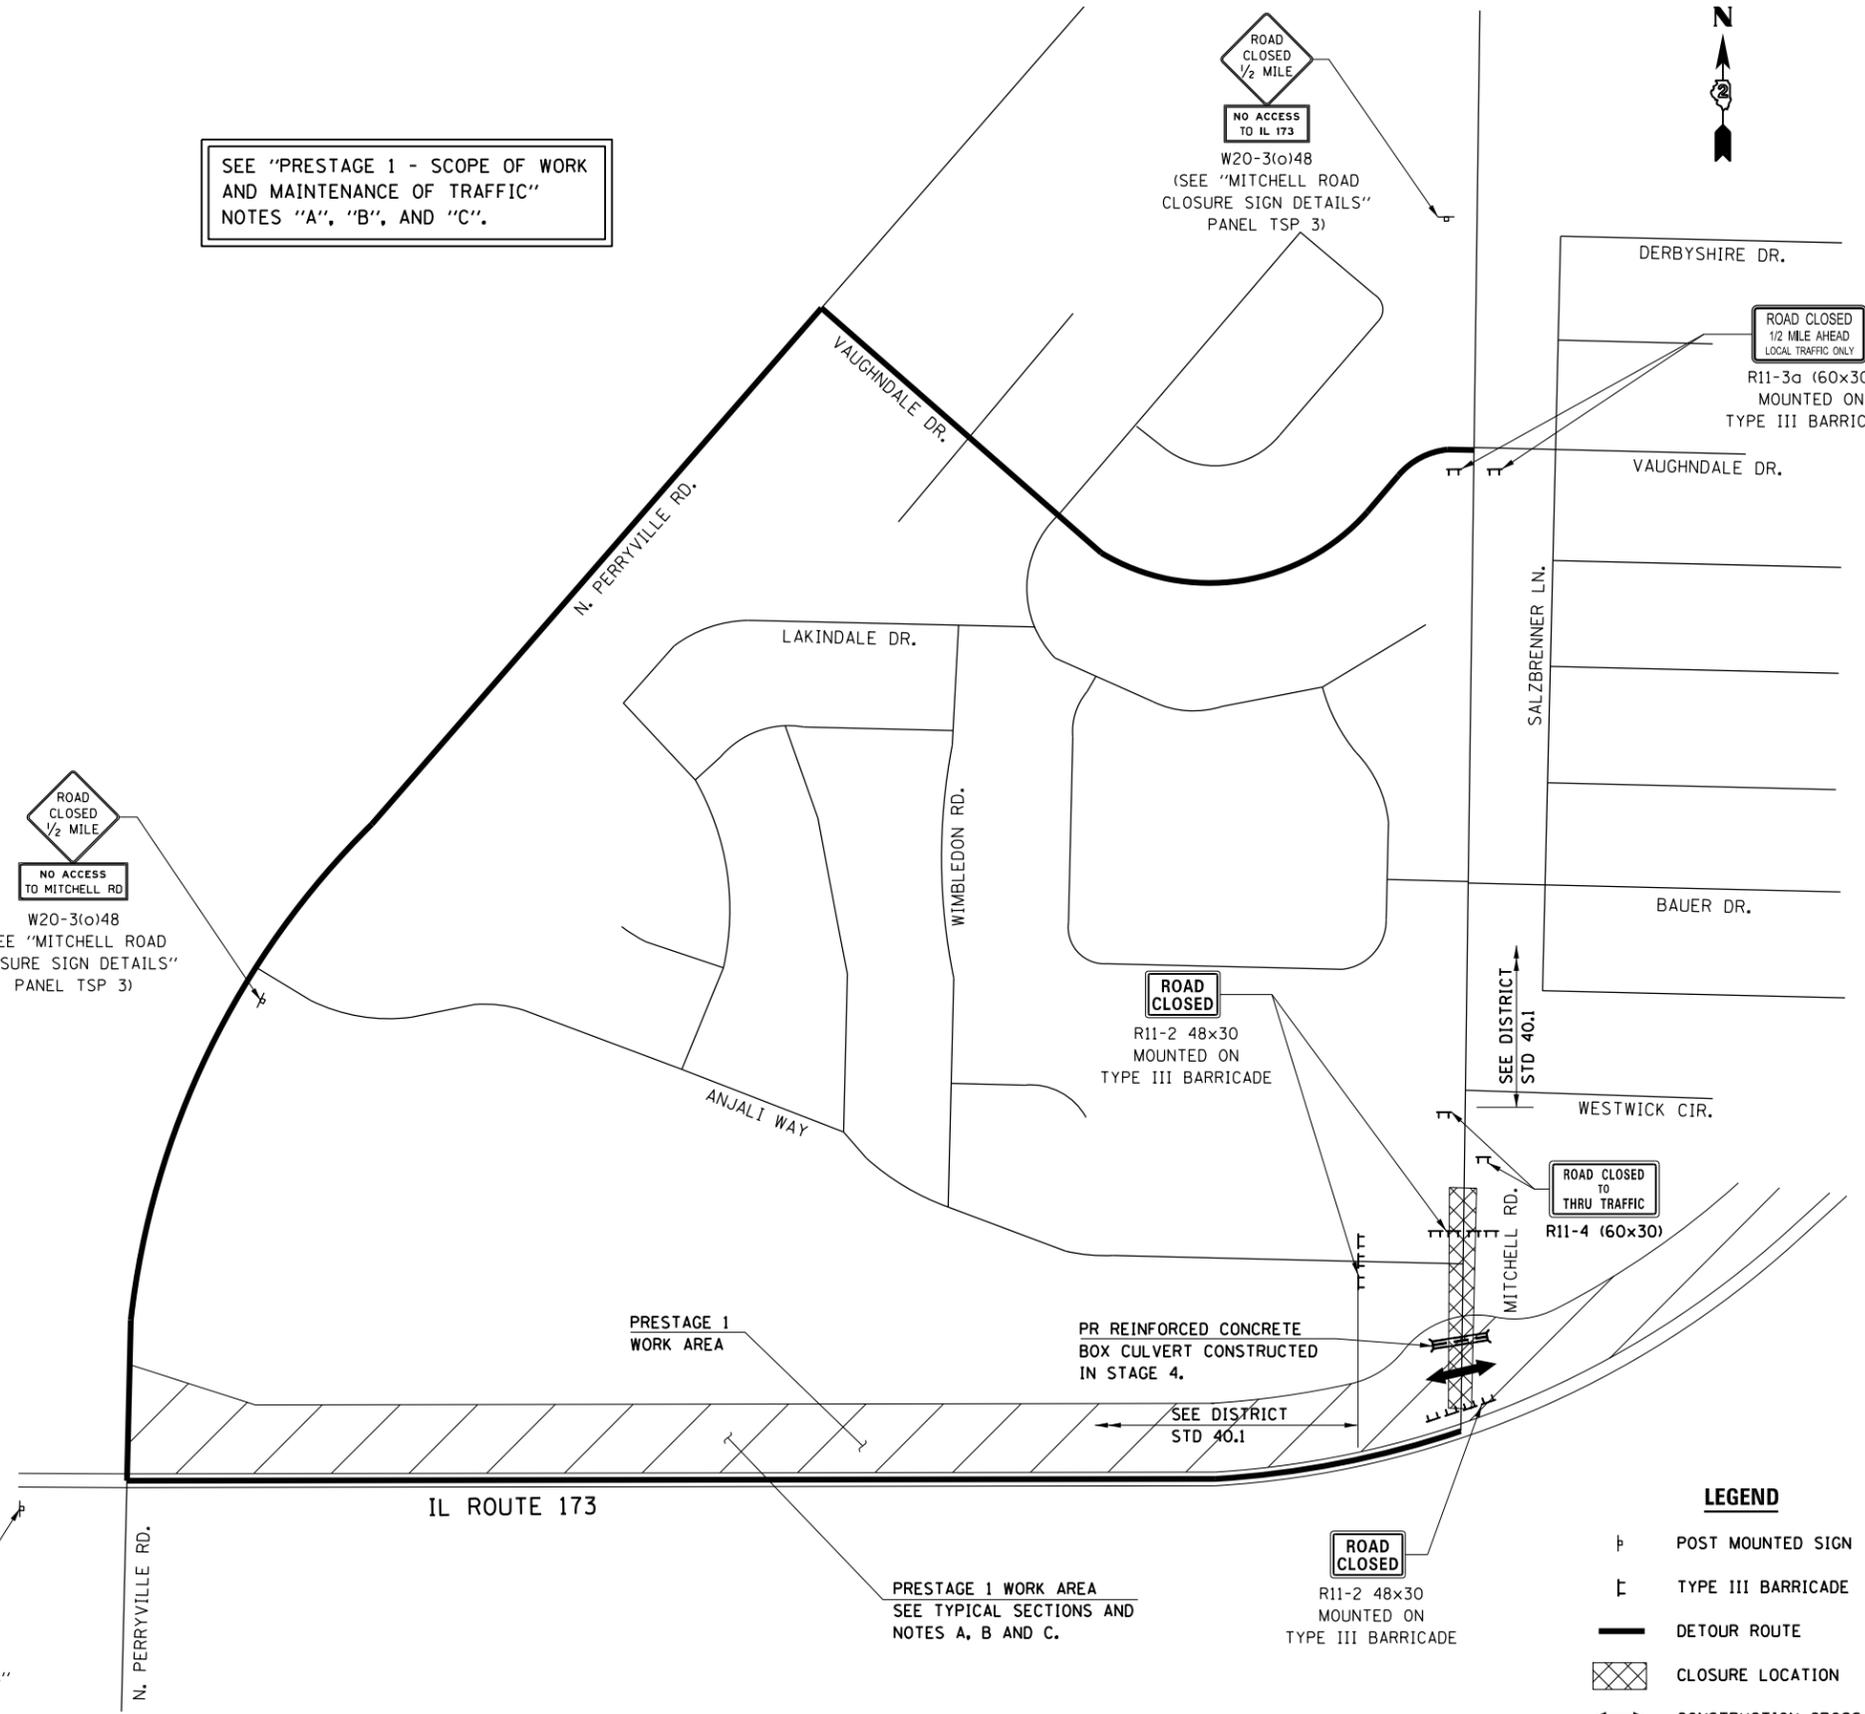

MITCHELL RD CLOSED AT IL 173
 TSP1(O) 60x36
 (2) POSTS REQUIRED
 (SEE "MITCHELL ROAD CLOSURE SIGN DETAILS" PANEL TSP 3)

PRESTAGE 1 WORK AREA
 SEE TYPICAL SECTIONS AND NOTES A, B AND C.

ROAD CLOSED
 R11-2 48x30
 MOUNTED ON TYPE III BARRICADE

LEGEND

- ⊥ POST MOUNTED SIGN
- ⊥ TYPE III BARRICADE
- DETOUR ROUTE
- ⊠ CLOSURE LOCATION
- ↔ CONSTRUCTION CROSS TRAFFIC



USER NAME = rgoertz	DESIGNED - RG	REVISED -
	DRAWN - TRF	REVISED -
PLOT SCALE = 400.0000' / in.	CHECKED - CMS	REVISED -
PLOT DATE = 7/26/2013	DATE - APRIL 30, 2013	REVISED -

STATE OF ILLINOIS
 DEPARTMENT OF TRANSPORTATION

**MITCHELL ROAD CLOSURE
 PRESTAGE 1**

SCALE: NONE SHEET NO. OF SHEETS STA. TO STA.

F.A.P. RTE.	SECTION	COUNTY	TOTAL SHEETS	SHEET NO.
303	129R	WINNEBAGO	968	238
CONTRACT NO. 64988				
FED. ROAD DIST. NO. 2 ILLINOIS FED. AID PROJECT				