



STAGE 1 - TYPICAL SECTION

STA 1036+15 TO STA 1041+50
STA 1045+55 TO STA 1047+81

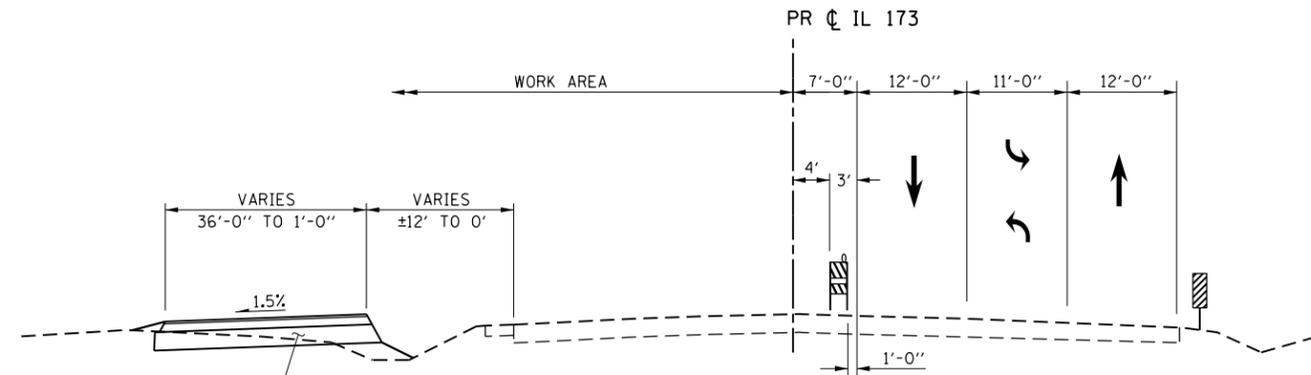

STAGE 1 - TYPICAL SECTION

STA 1079+00 TO STA 1085+00

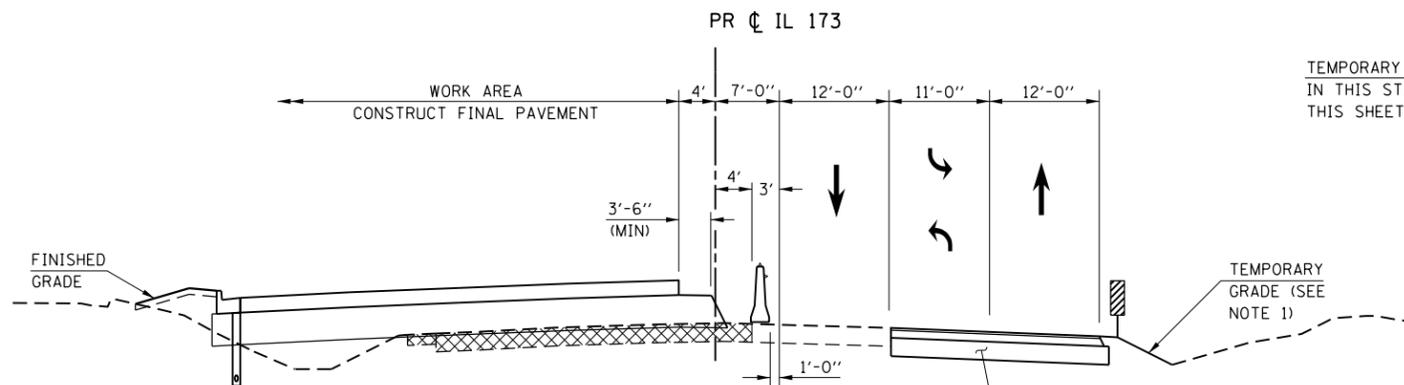


STAGE 1 - TYPICAL SECTION

STA 1047+81 TO STA 1052+46


TEMPORARY PAVEMENT PLACED IN THIS STAGE (SEE DETAIL THIS SHEET)

TEMPORARY PAVEMENT:
HOT-MIX ASPHALT SURFACE (1 1/2")
HOT-MIX ASPHALT BINDER (5")
AGGREGATE SUB-BASE (12")

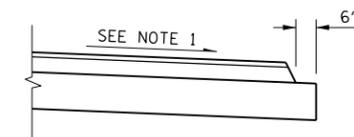

TEMPORARY PAVEMENT DETAIL - STAGE 1

(USE AT ALL TEMPORARY PAVEMENT LOCATIONS CONSTRUCTED THIS STAGE)

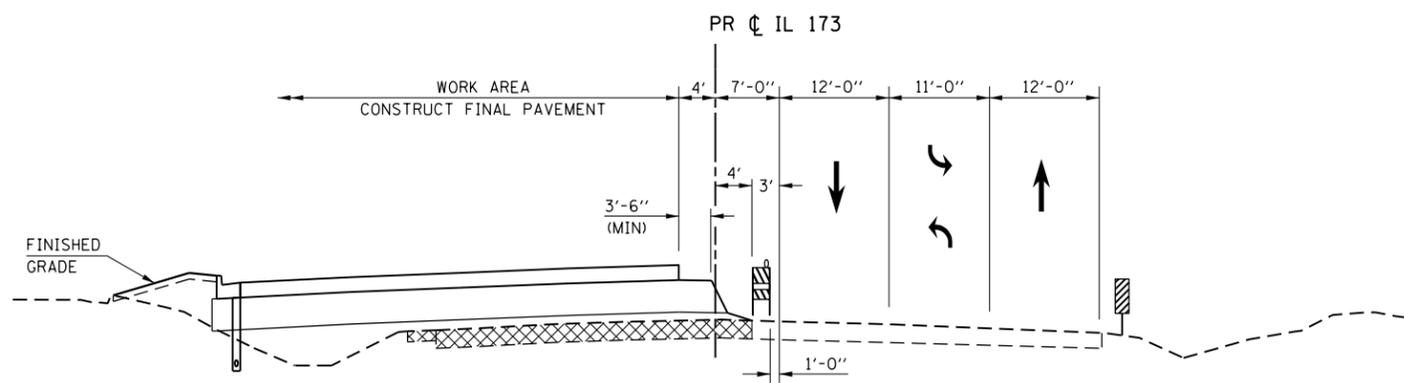

STAGE 1 - TYPICAL SECTION

STA 1073+51 TO STA 1079+00

NOTE:

- SEE CROSS SECTIONS FOR TEMPORARY GRADING AND DRAINAGE.

LEGEND

- VERTICAL PANEL
- TYPE II BARRICADE OR DRUM WITH STEADY BURN BI-DIRECTIONAL LIGHT
- TEMPORARY CONCRETE BARRIER
- EX PAVEMENT, EX SHOULDER, OR TEMPORARY PAVEMENT REMOVAL

FILE NAME = S:\Projects\2012\JOBS\12-95-S10206 Upchurch Loves Park 02 Ph. II\Cad\CADD Sheets\20879351G.TYP-IL173.01.dgn
MODEL = \$MODEL\$
PLOT DRIVER = \$PLTDVRS\$



USER NAME = rgoertz	DESIGNED - RG	REVISED -
PLOT SCALE = 20.0000' / in.	DRAWN - TRF	REVISED -
PLOT DATE = 7/26/2013	CHECKED - CMS	REVISED -
	DATE - APRIL 30, 2013	REVISED -

**STATE OF ILLINOIS
DEPARTMENT OF TRANSPORTATION**

**STAGING TYPICAL SECTIONS - STAGE 1
IL 173**

SCALE: NONE SHEET NO. OF SHEETS STA. TO STA.

F.A.P. RTE.	SECTION	COUNTY	TOTAL SHEETS	SHEET NO.
303	129R	WINNEBAGO	968	247
CONTRACT NO. 64988				
FED. ROAD DIST. NO. 2 ILLINOIS FED. AID PROJECT				