




**STAGE 1 - TYPICAL SECTION**  
STA 380+96.00 TO STA 386+50.97

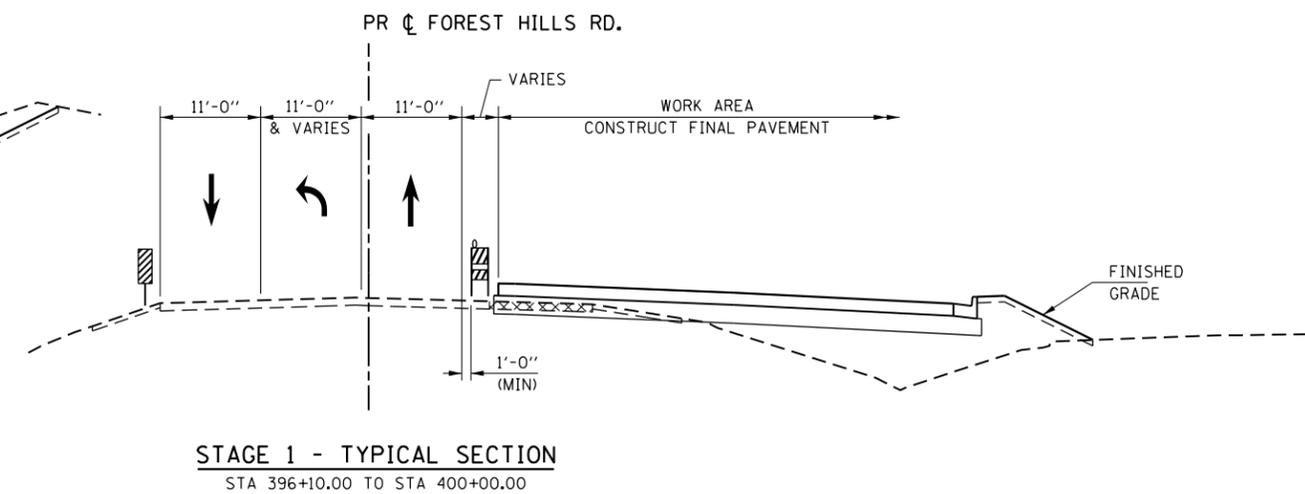

**STAGE 1 - TYPICAL SECTION**  
STA 396+10.00 TO STA 400+00.00

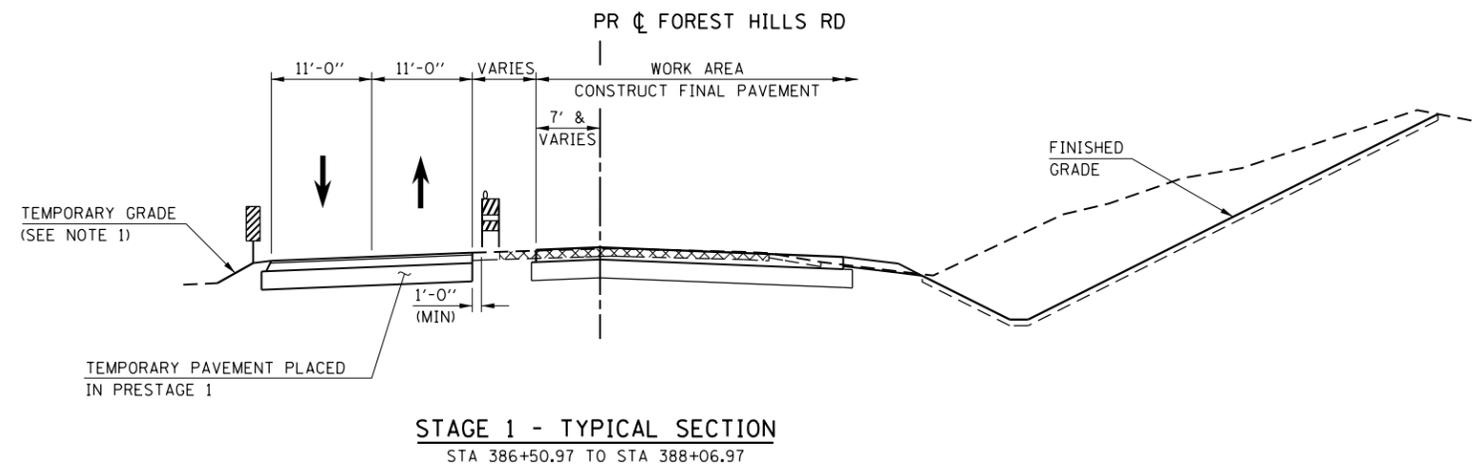

**STAGE 1 - TYPICAL SECTION**  
STA 386+50.97 TO STA 388+06.97

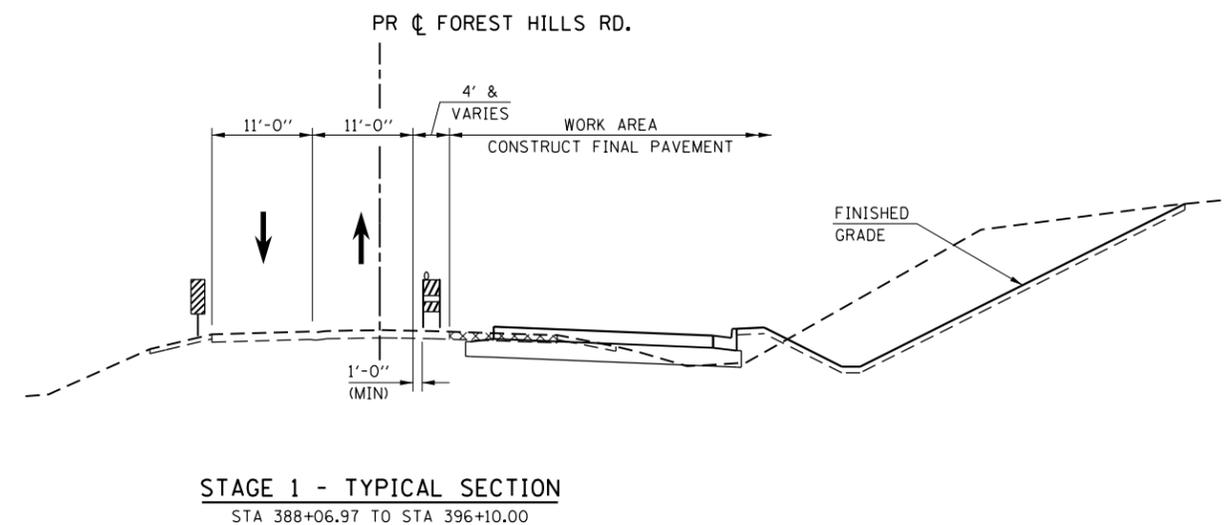

**STAGE 1 - TYPICAL SECTION**  
STA 388+06.97 TO STA 396+10.00

**NOTE:**  
1. SEE CROSS SECTION FOR TEMPORARY GRADING AND DRAINAGE.

- LEGEND**
- VERTICAL PANEL
  - TYPE II BARRICADE OR DRUM WITH STEADY BURN BI-DIRECTIONAL LIGHT
  - TEMPORARY CONCRETE BARRIER
  - EX PAVEMENT, EX SHOULDER, OR TEMPORARY PAVEMENT REMOVAL

FILE NAME = Z007935TG-TYP-IL173.01.dgn  
MODEL = Default  
PLOT DRIVER = Vb...IDOT...PDF...1x17.pltcf9



USER NAME = rgoertz	DESIGNED - RG	REVISED -
PLOT SCALE = 240.0000' / ft.	DRAWN - TRF	REVISED -
PLOT DATE = 5/3/2013	CHECKED - CMS	REVISED -
	DATE - APRIL 30, 2013	REVISED -

**STATE OF ILLINOIS  
DEPARTMENT OF TRANSPORTATION**

**STAGING TYPICAL SECTIONS - STAGE 1  
S FOREST HILLS RD**

SCALE: NONE	SHEET NO.	OF SHEETS	STA.	TO STA.
-------------	-----------	-----------	------	---------

F.A.P. RTE.	SECTION	COUNTY	TOTAL SHEETS	SHEET NO.
303	129R	WINNEBAGO	968	248
CONTRACT NO. 64988				
FED. ROAD DIST. NO. 2 ILLINOIS FED. AID PROJECT				