




STAGE 2 - TYPICAL SECTION
STA 380+96.00 TO STA 386+50.97

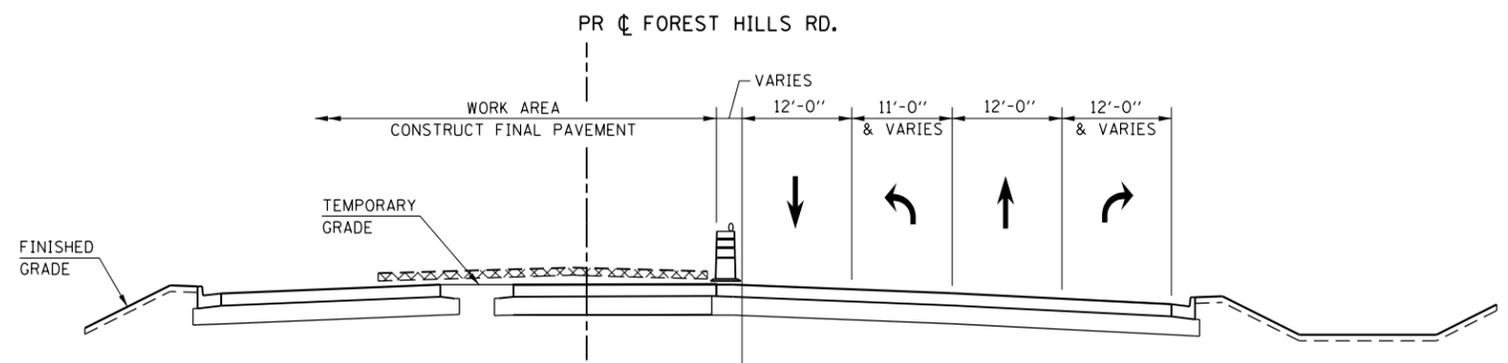

STAGE 2 - TYPICAL SECTION
STA 395+29.70 TO STA 400+00.00

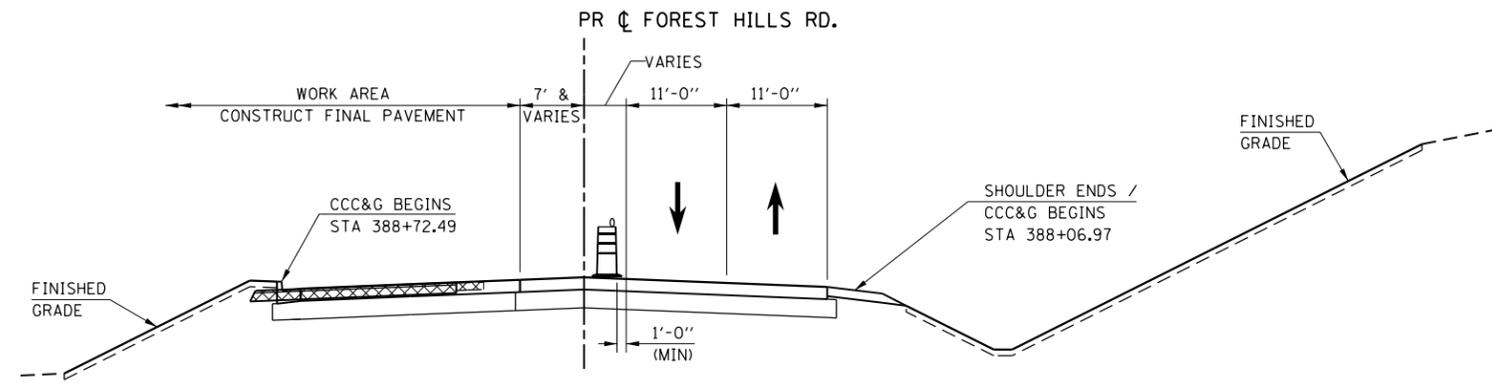

STAGE 2 - TYPICAL SECTION
STA 386+50.97 TO STA 389+65.18

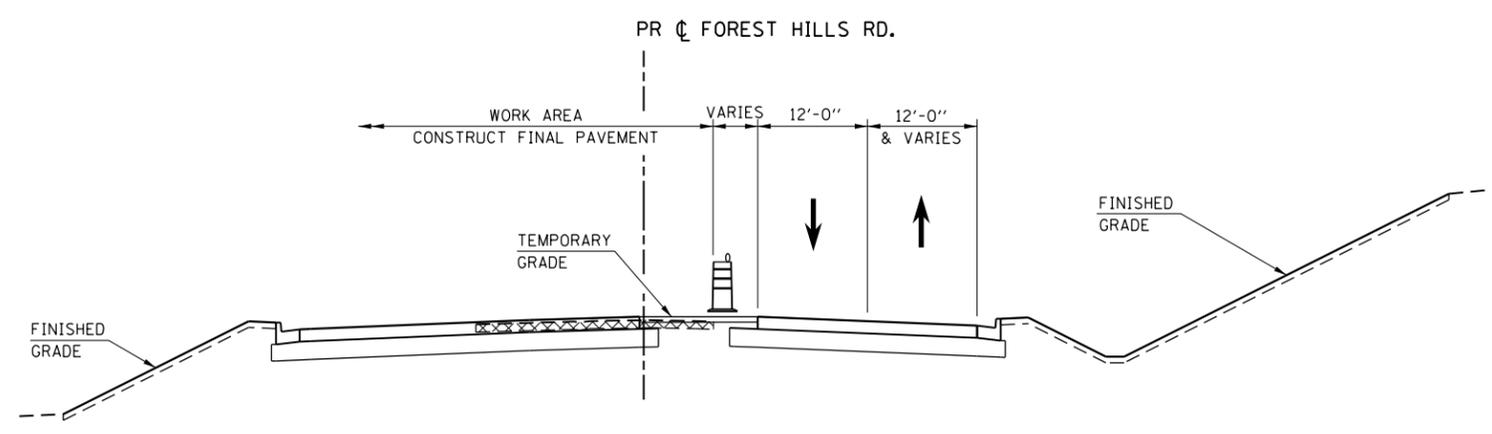

STAGE 2 - TYPICAL SECTION
STA 390+65.18 TO STA 395+29.70

- LEGEND**
-  VERTICAL PANEL
 -  TYPE II BARRICADE OR DRUM WITH STEADY BURN BI-DIRECTIONAL LIGHT
 -  TEMPORARY CONCRETE BARRIER
 -  EX PAVEMENT, EX SHOULDER, OR TEMPORARY PAVEMENT REMOVAL

FILE NAME = Z007935TG-TYP-IL173.01.dgn
 MODEL = Default
 PLOT DRIVER = Vb...IDOT...PDF...1x17.pltcf9



USER NAME = rgoertz	DESIGNED - RG	REVISED -
PLOT SCALE = 240.0000' / ft.	DRAWN - TRF	REVISED -
PLOT DATE = 5/3/2013	CHECKED - CMS	REVISED -
	DATE - APRIL 30, 2013	REVISED -

**STATE OF ILLINOIS
DEPARTMENT OF TRANSPORTATION**

**STAGING TYPICAL SECTIONS - STAGE 2
S FOREST HILLS RD**

SCALE: NONE	SHEET NO.	OF SHEETS	STA.	TO STA.
-------------	-----------	-----------	------	---------

F.A.P. RTE. 303	SECTION 129R	COUNTY WINNEBAGO	TOTAL SHEETS 968	SHEET NO. 280
CONTRACT NO. 64988				
FED. ROAD DIST. NO. 2 ILLINOIS FED. AID PROJECT				