




**STAGE 2 - TYPICAL SECTION**  
STA 450+00.00 TO STA 453+18.91

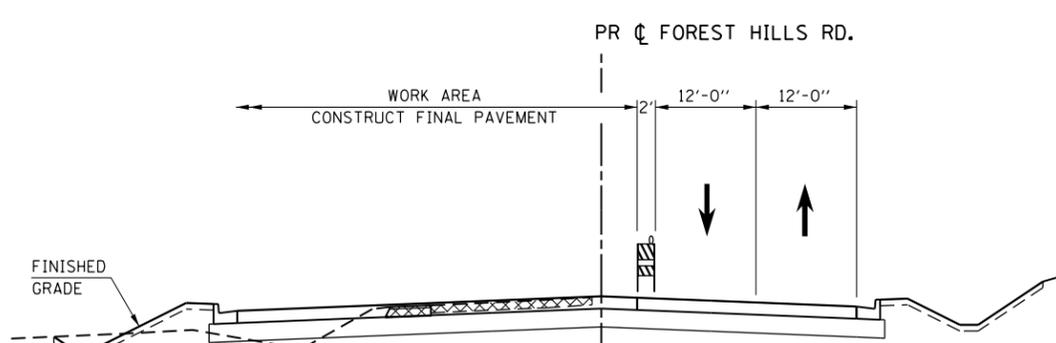


**STAGE 2 - TYPICAL SECTION**  
STA 457+74.00 TO STA 462+78.00

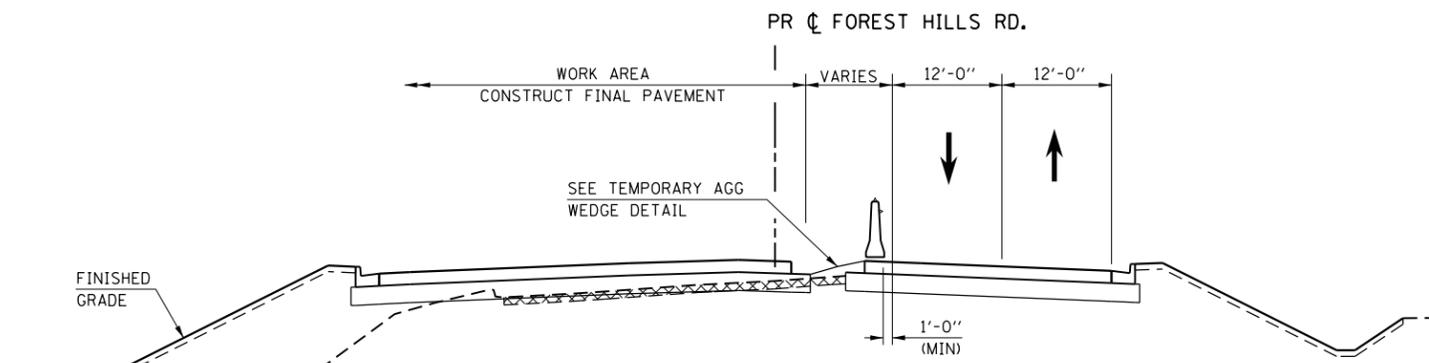

**STAGE 2 - TYPICAL SECTION**  
STA 453+18.91 TO STA 457+74.00

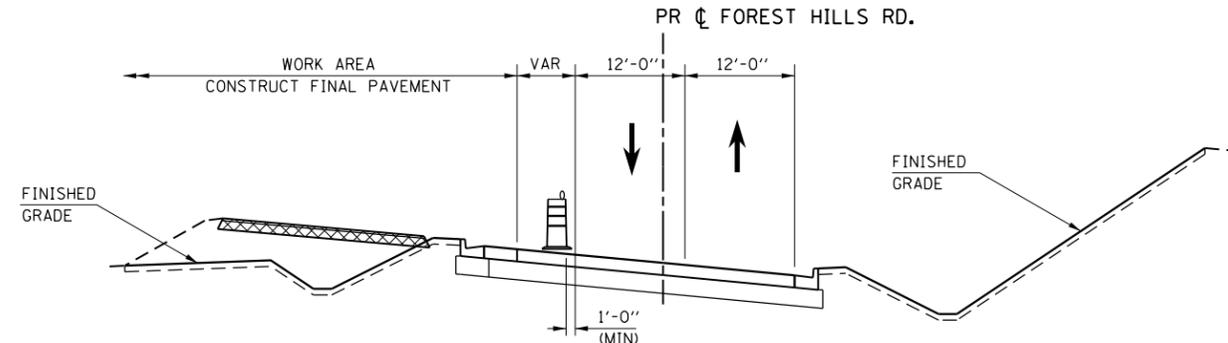

**STAGE 2 - TYPICAL SECTION**  
STA 462+78.00 TO STA 466+17.00

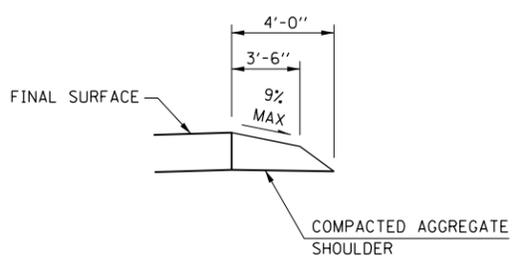

**TEMPORARY AGG WEDGE DETAIL**

**LEGEND**

-  OR  TYPE II BARRICADE OR DRUM WITH STEADY BURN BI-DIRECTIONAL LIGHT
-  TEMPORARY CONCRETE BARRIER
-  EX PAVEMENT, EX SHOULDER, OR TEMPORARY PAVEMENT REMOVAL

FILE NAME = S:\Projects\2012\JOBS\12-95-S10206 Upchurch Loves Park 02 Ph. II\Cad\CADD Sheets\20079351G.TYP-11.173.01.dgn  
MODEL = \$MODEL\$  
PLOT DRIVER = \$PLTDVRS\$



USER NAME = rgoertz	DESIGNED - RG	REVISED -
PLOT SCALE = 20.0000' / in.	DRAWN - TRF	REVISED -
PLOT DATE = 7/26/2013	CHECKED - CMS	REVISED -
	DATE - APRIL 30, 2013	REVISED -

**STATE OF ILLINOIS  
DEPARTMENT OF TRANSPORTATION**

**STAGING TYPICAL SECTIONS - STAGE 2  
N FOREST HILLS RD**

SCALE: NONE SHEET NO. OF SHEETS STA. TO STA.

F.A.P. RTE. 303	SECTION 129R	COUNTY WINNEBAGO	TOTAL SHEETS 968	SHEET NO. 281
CONTRACT NO. 64988				
FED. ROAD DIST. NO. 2 ILLINOIS FED. AID PROJECT				