
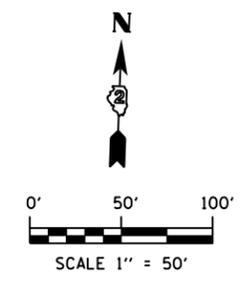


PAVEMENT MARKINGS SHOWN ARE EITHER PERMANENT OR TEMPORARY, DEPENDANT ON TIME AND/OR WEATHER CONDITIONS, AS DIRECTED BY THE ENGINEER. STAGE 6A WILL BE COMPLETED WITH ALL PAVEMENT MARKINGS PLACED IN FINAL LOCATIONS FROM THE BEGINNING OF THE PROJECT TO APPROXIMATELY STA. 1066+00.

SYMBOL LEGEND

-  TEMPORARY PAVEMENT PLACED PREVIOUS STAGE
-  TEMPORARY PAVEMENT REMOVAL

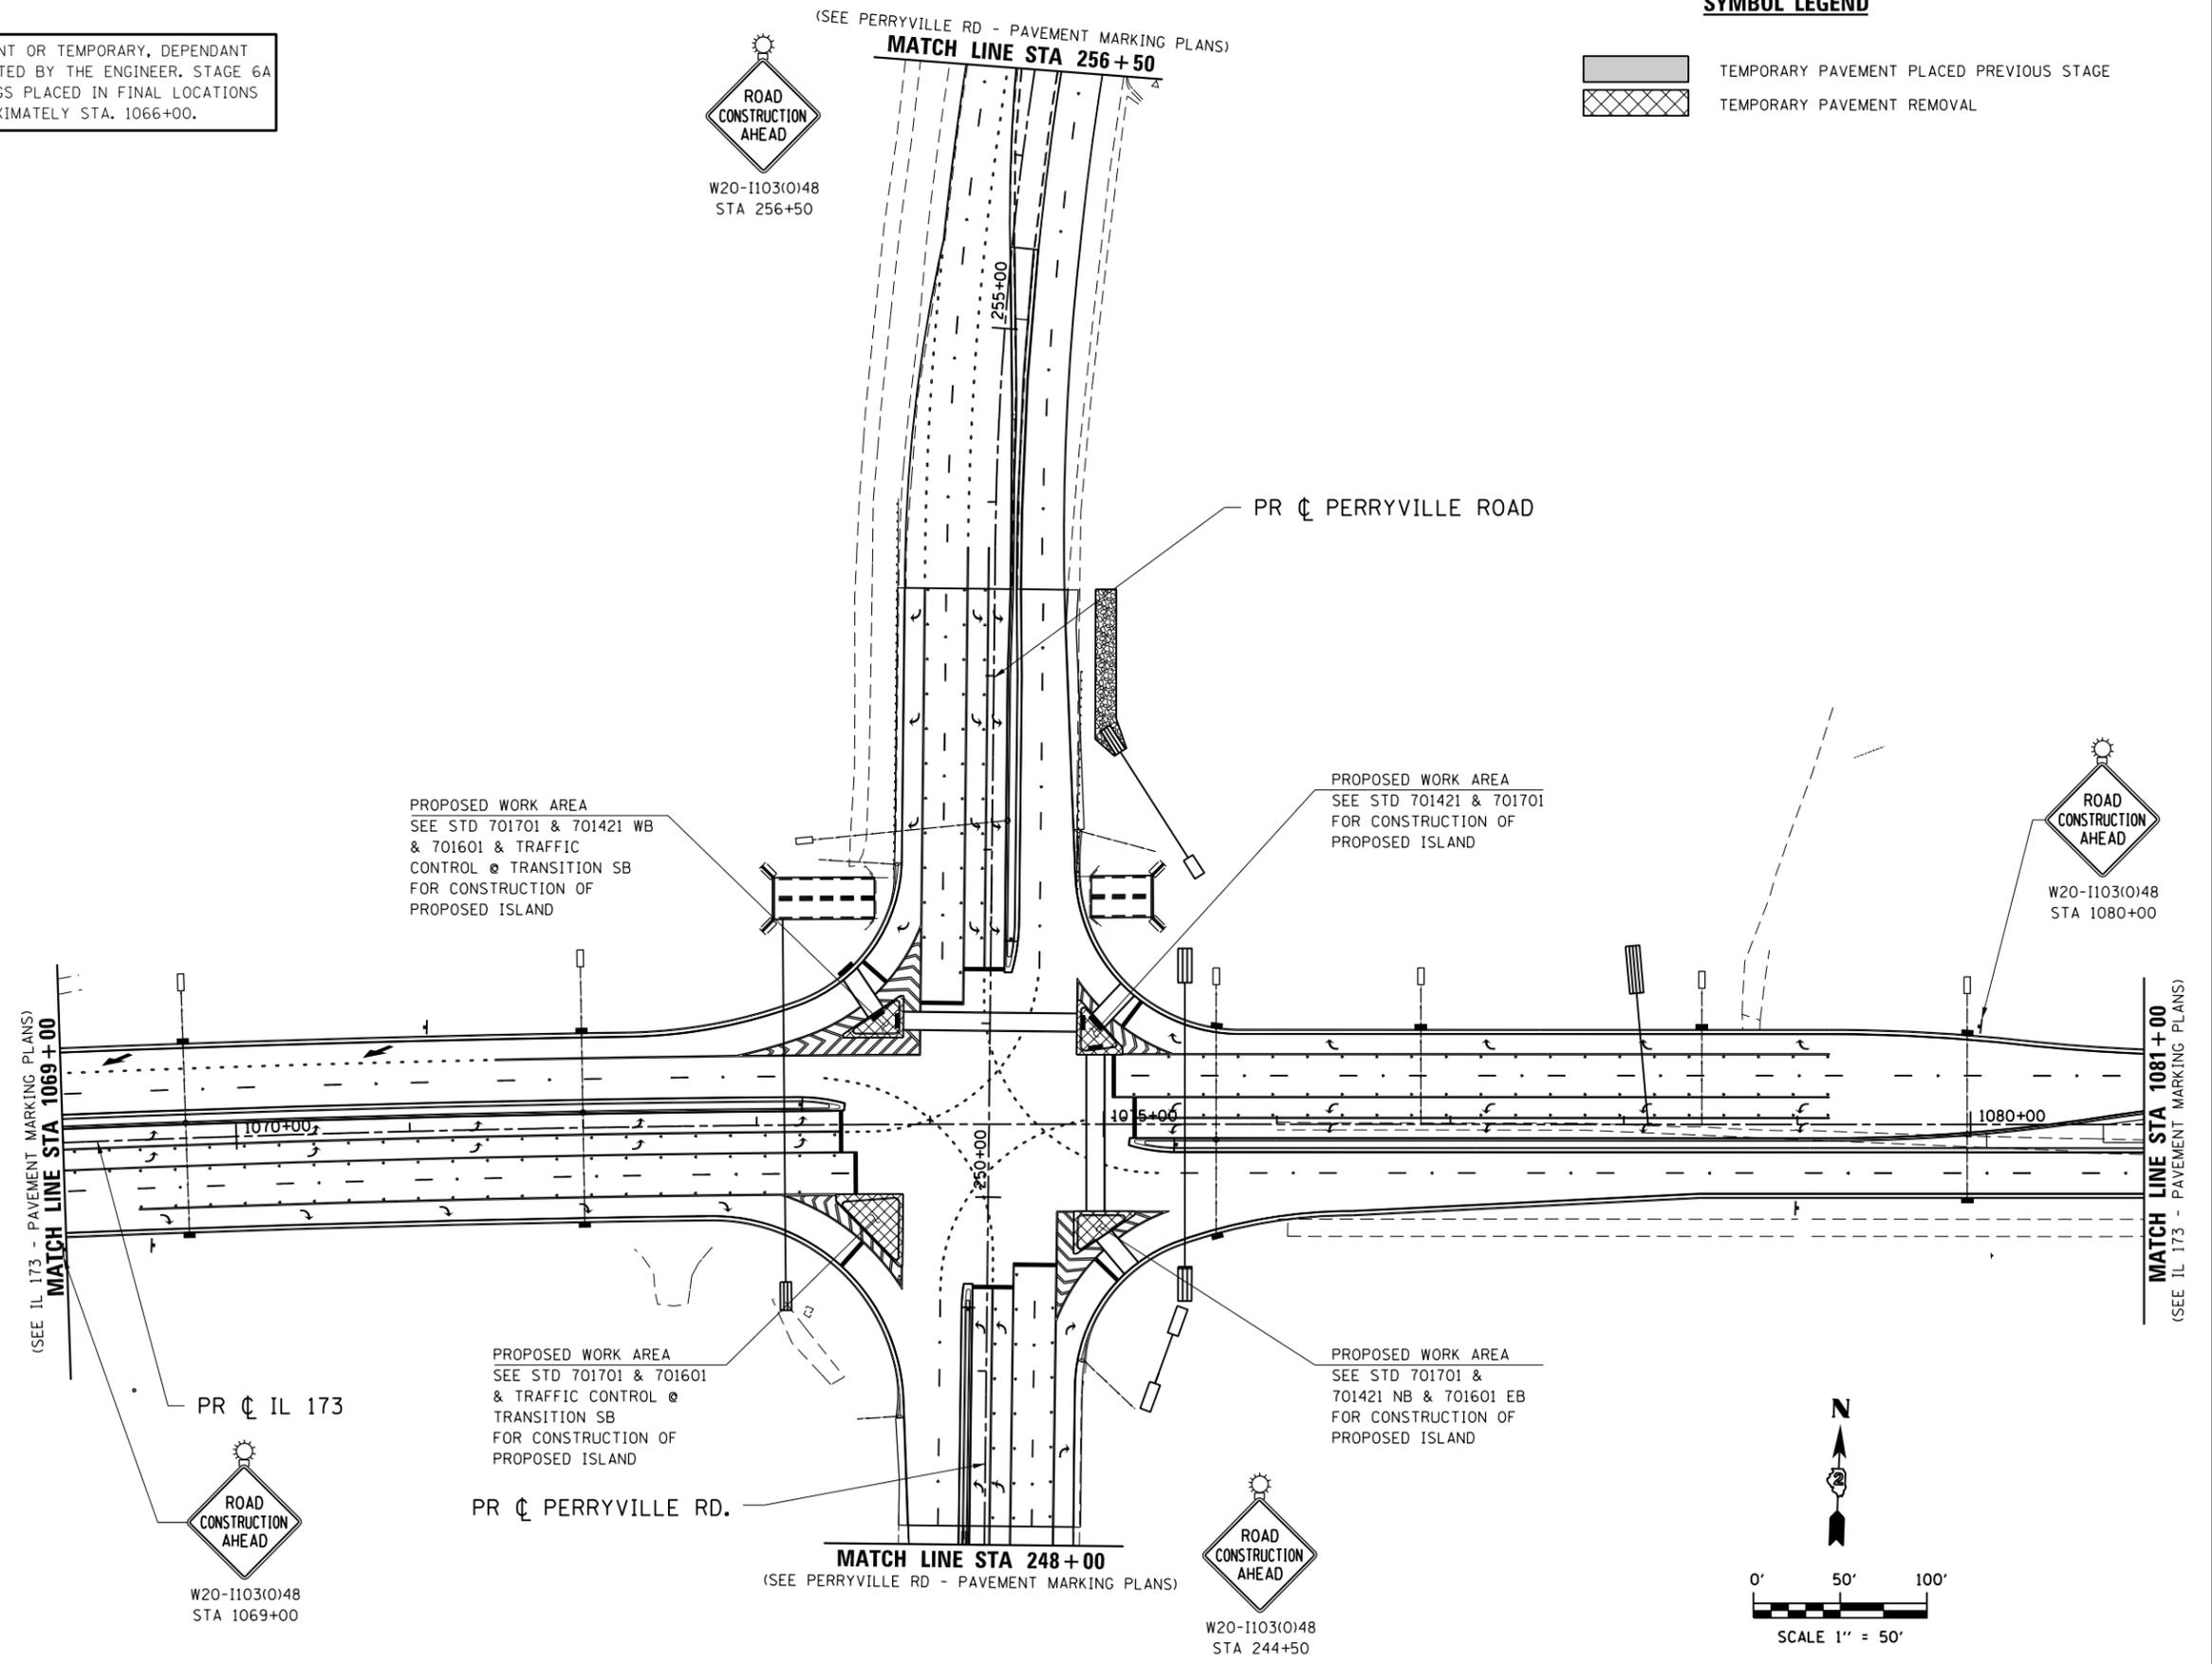

FILE NAME = S:\Projects\2012\JOBS\12-95-S10206 Upchurch Loves Park 02 Ph 11\Cad\CADD Sheets\208793510.S6A-IL173.07.dgn
MODEL = \$MODEL\$
PLOT DRIVER = \$PLTDVRS\$



USER NAME = rgoertz	DESIGNED - RG	REVISED -
PLOT SCALE = 100.0000' / in.	DRAWN - TRF	REVISED -
PLOT DATE = 7/26/2013	CHECKED - CMS	REVISED -
	DATE - APRIL 30, 2013	REVISED -

**STATE OF ILLINOIS
DEPARTMENT OF TRANSPORTATION**

STAGING PLAN - STAGE 6A			
IL 173			
SCALE: 1" = 50'	SHEET NO. OF SHEETS	STA. 1069+00 TO STA. 1081+00	

F.A.P. RTE. 303	SECTION 129R	COUNTY WINNEBAGO	TOTAL SHEETS 968	SHEET NO. 361
CONTRACT NO. 64988				
FED. ROAD DIST. NO. 2 ILLINOIS FED. AID PROJECT				