



TEMPORARY TRAFFIC SIGNAL NOTES:

1. REVISE EXISTING PHASING TO TEMPORARY SHOWN ON THE PLANS.
 2. EAST-WEST LEFT TURN SIGNALS SHALL BE COVERED UNTIL STAGE CONSTRUCTION IS COMPLETED AND CONTROLLER MODIFICATIONS ARE DONE.
 3. EXISTING VIDEO DETECTION SHALL BE UTILIZED DURING STAGE CONSTRUCTION. DETECTION ZONES SHALL BE ADJUSTED DURING EACH STAGE TO PROVIDED DETECTION IN EACH APPROACH LANE.
 4. SPAN WIRE MOUNTED SIGNAL WIRING SHALL ACCESS EXISTING CONTROLLER THROUGH HANDHOLES. CABLES SHALL BE PROTECTED FROM PINCHING OR OTHER HAZARDS WHERE ENTERING HANDHOLES.
 5. SPAN WIRE MOUNTED SIGNAL TO BE MOUNTED TO PREVENT OCCLUSION OF EXISTING MAST ARM MOUNTED SIGNALS.
 6. TEMPORARY CABLES FROM WOOD POLE IN NW CORNER TO EXISTING MAST ARM SHALL FEED ALL SIGNALS ON NORTH SIDE. CABLES SHALL BE SECURED TO MAST ARM AND HAVE ADEQUATE VERTICAL CLEARANCE OVER ROADWAY.
- ALL WORK INCLUDED IN PAY ITEM FOR TEMPORARY TRAFFIC SIGNAL INSTALLATION.

TEMPORARY PHASE DESIGNATION DIAGRAM

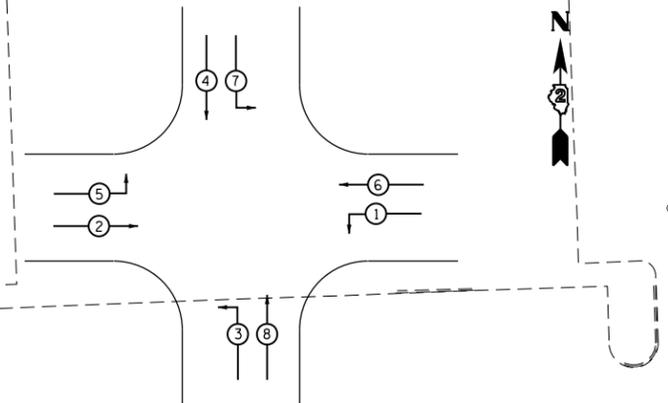


EXISTING PHASE DESIGNATION DIAGRAM

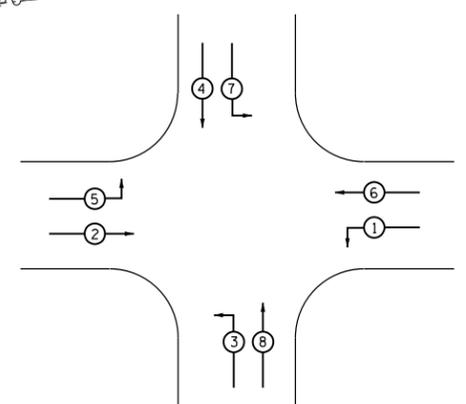


LEGEND

- EX COMBINATION MAST ARM
- EX TRAFFIC SIGNAL
- EX CONTROLLER
- EX HANDHOLE
- EX SPLICE BOX
- EX POWER POLE
- EX LIGHT POLE
- TEMP LIGHTING
- TEMP SIGNAL

TEMPORARY SIGNAL HEADS

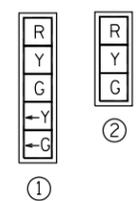

SIGNAL HEAD LOCATION AS DIRECTED BY ENGINEER AND TO BE ADJUSTED DURING STAGING ALSO AS DIRECTED BY THE ENGINEER.

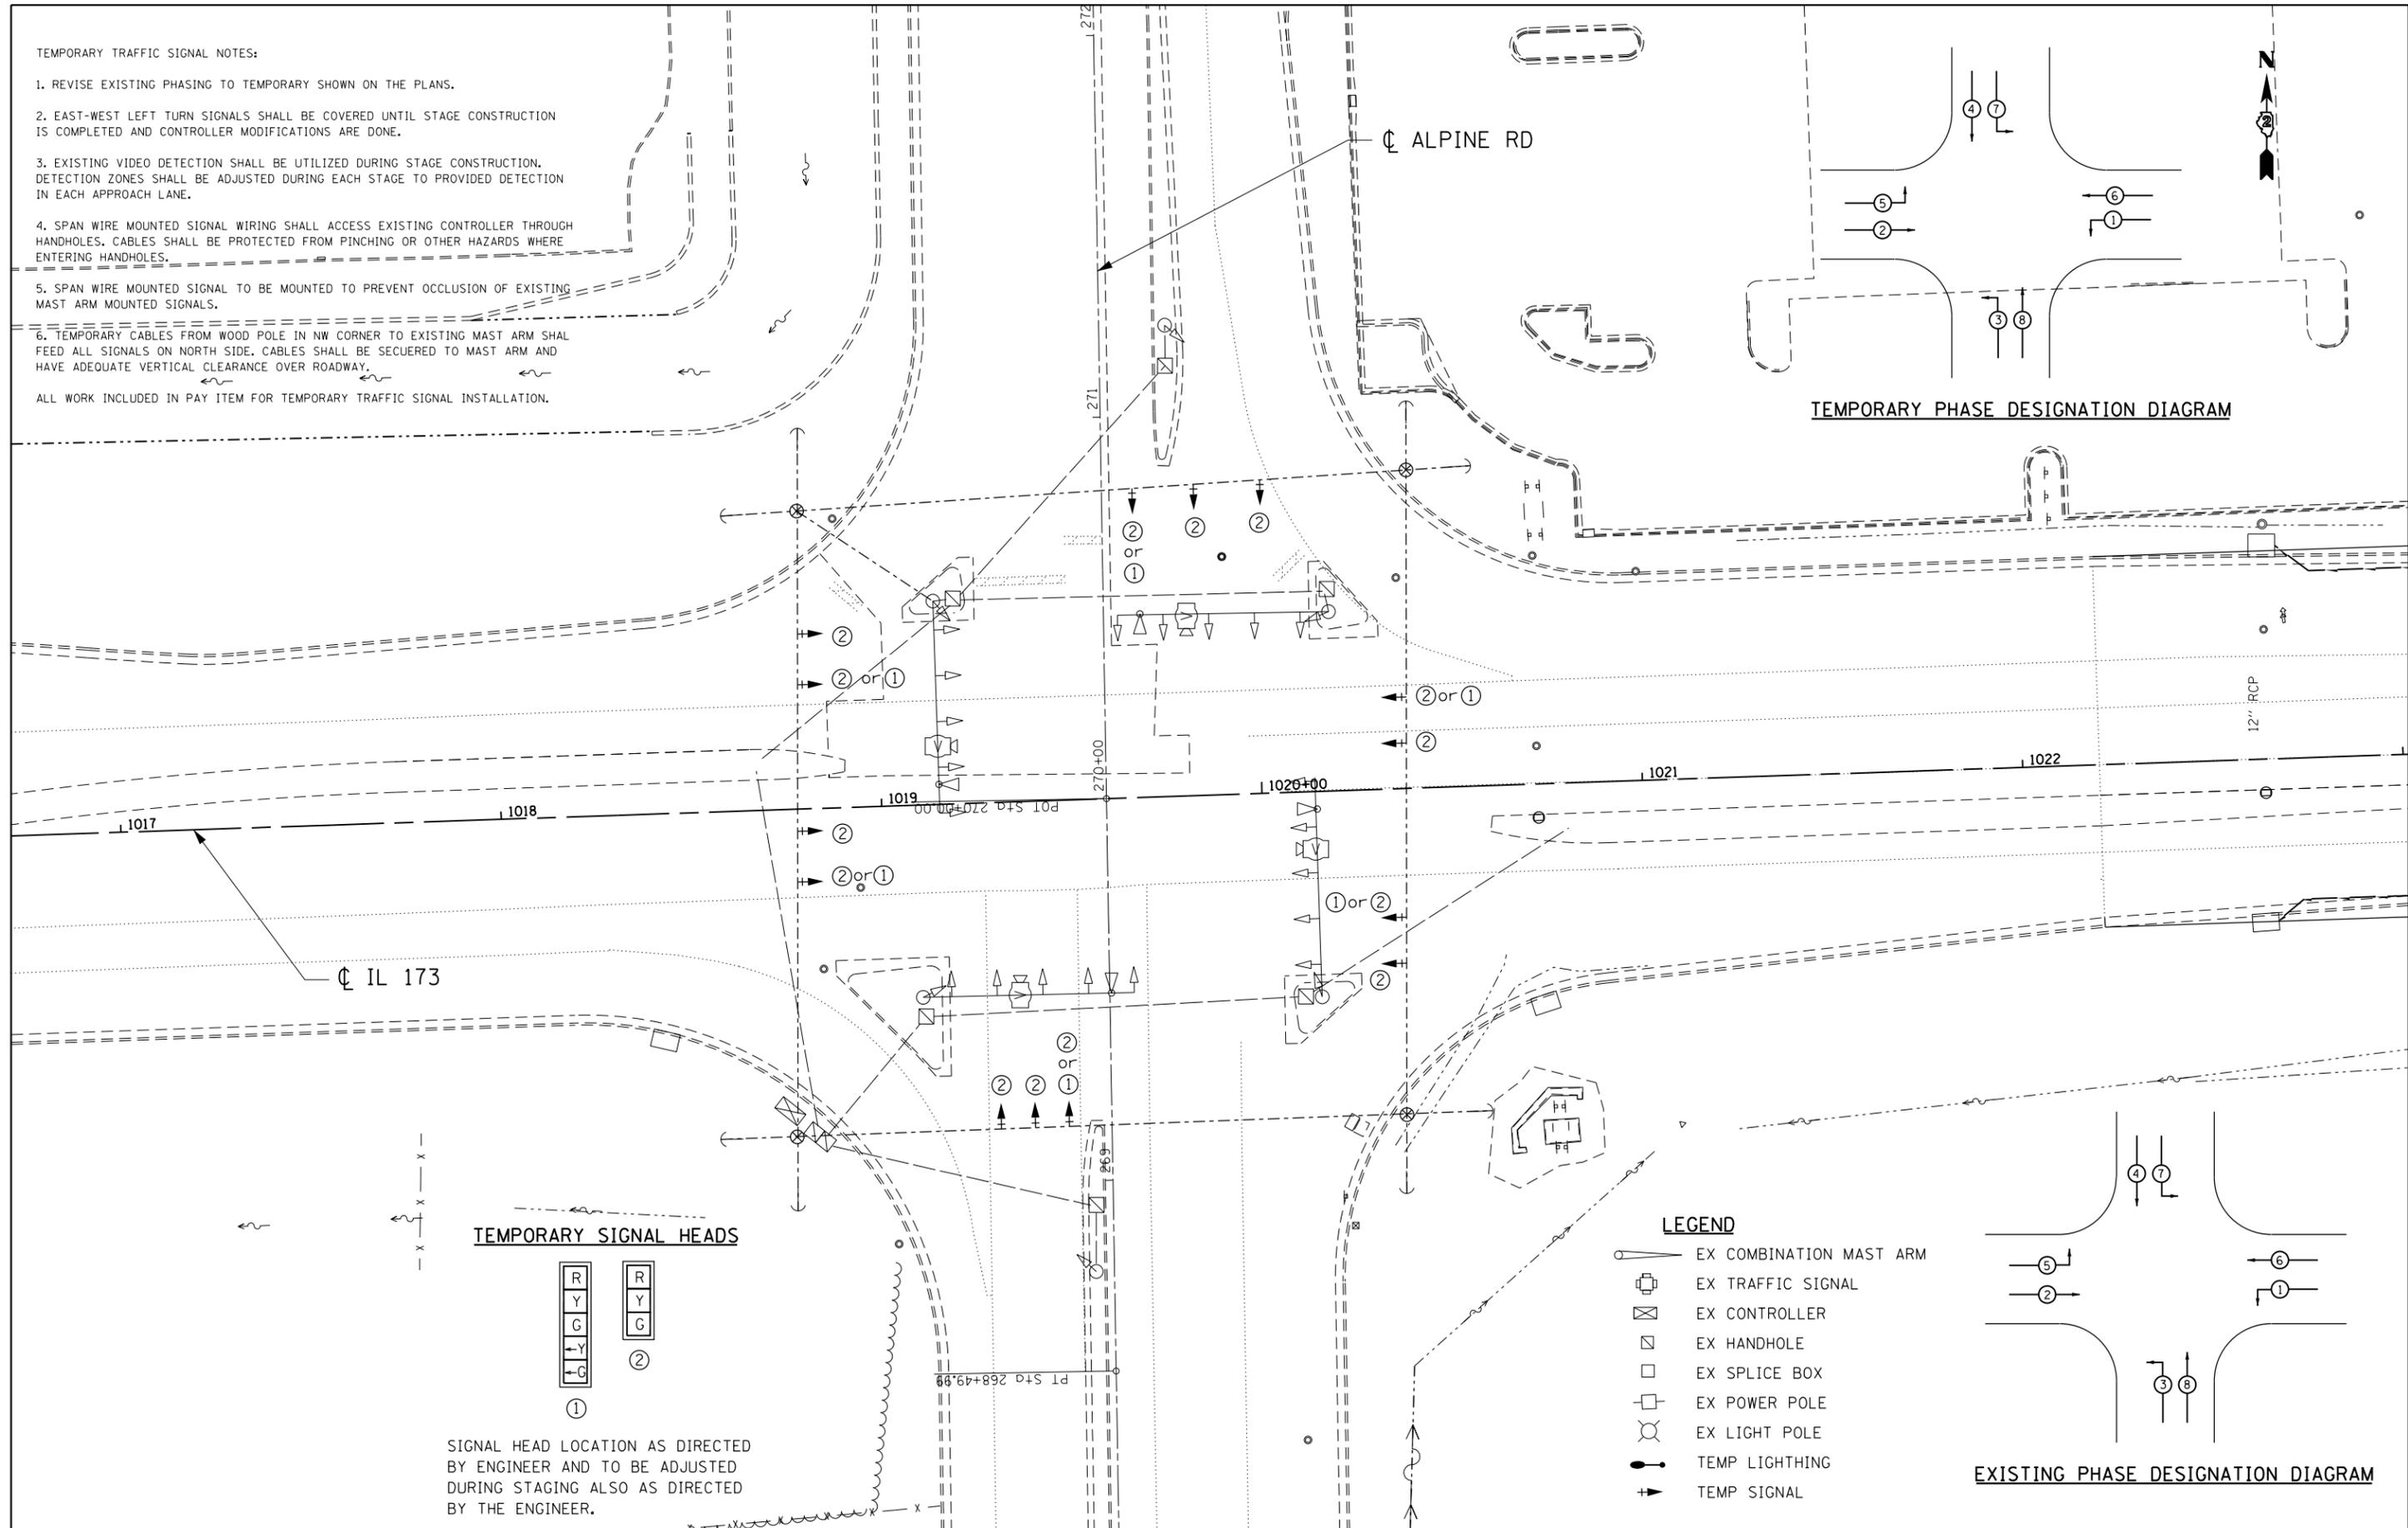

USER NAME = Tony	DESIGNED - JAF	REVISED -
	DRAWN - JAF	REVISED -
PLOT SCALE = 40.0000' / in.	CHECKED - THW	REVISED -
PLOT DATE = 7/22/2013	DATE - 4.30 2013	REVISED -

STATE OF ILLINOIS
DEPARTMENT OF TRANSPORTATION

EXISTING & TEMPORARY SIGNAL PLANS
IL RTE 173 & ALPINE ROAD

SCALE: SHEET NO. OF SHEETS STA. TO STA.

F.A. RTE.	SECTION	COUNTY	TOTAL SHEETS	SHEET NO.
303	129R	WINNEBAGO	968	646
CONTRACT NO. 64988				
ILLINOIS FED. AID PROJECT				