



TEMPORARY SIGNAL HEADS

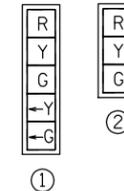


SIGNAL HEAD LOCATION AS DIRECTED BY ENGINEER AND TO BE ADJUSTED DURING STAGING ALSO AS DIRECTED BY THE ENGINEER.

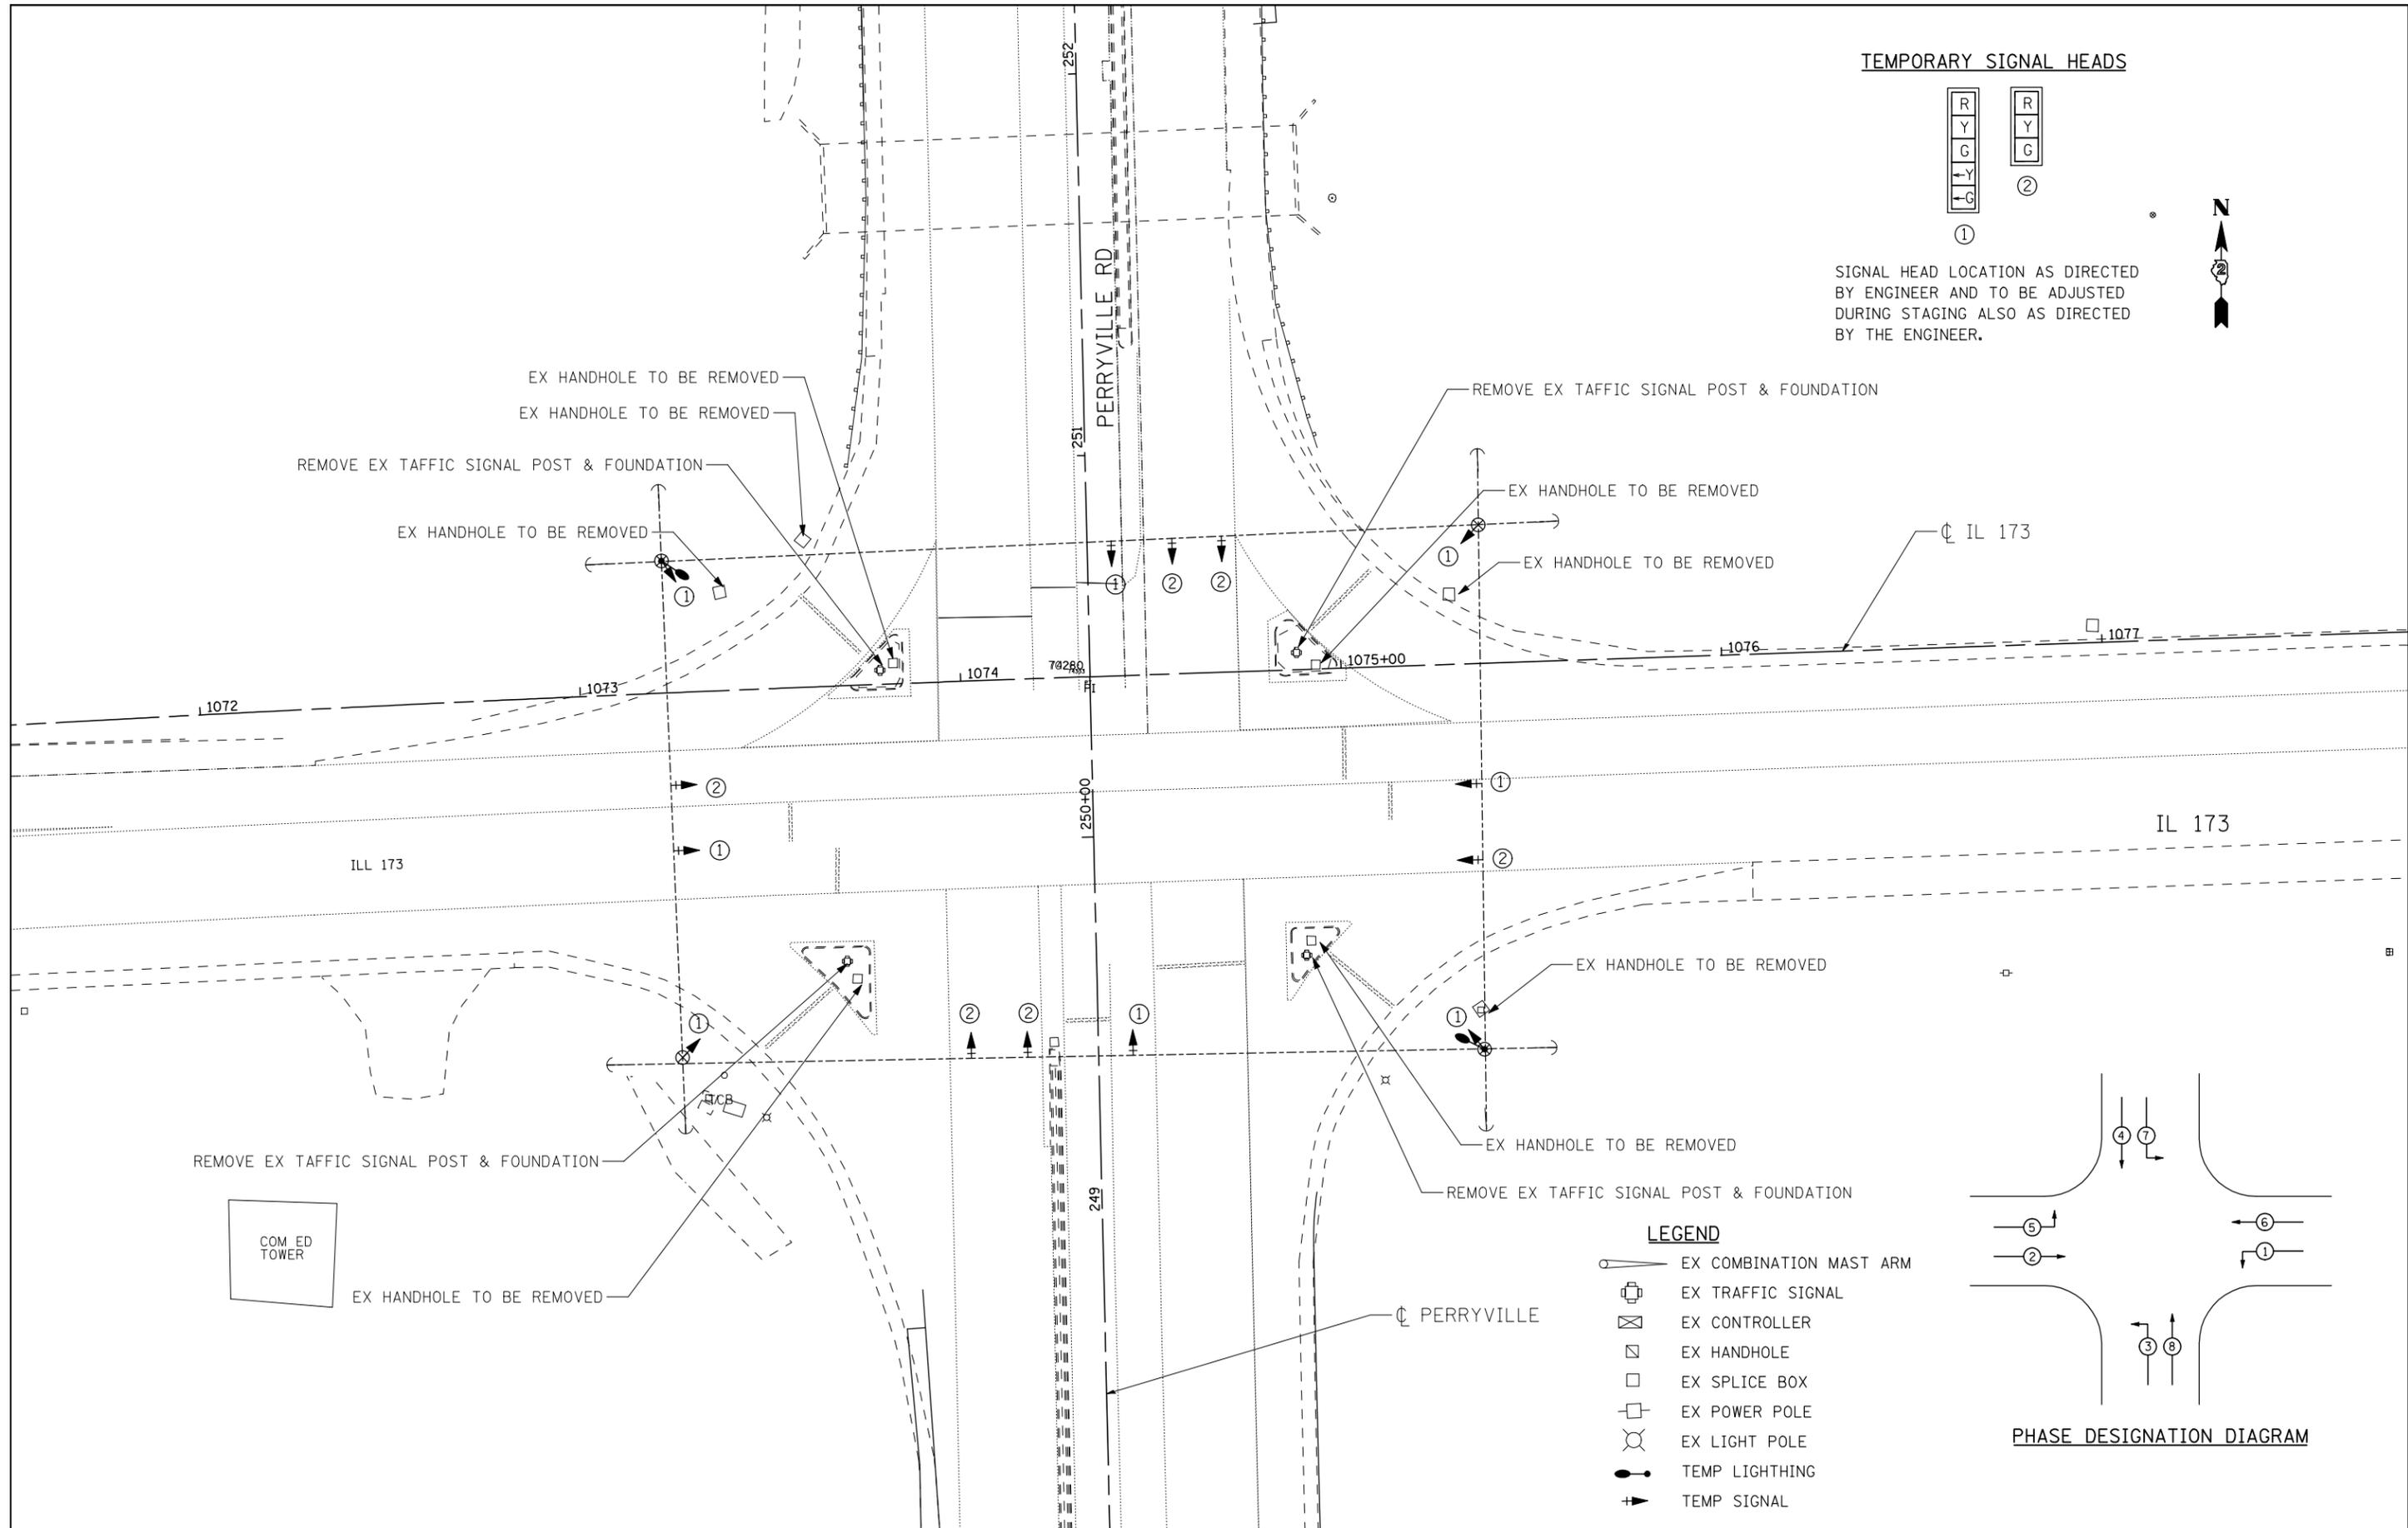

LEGEND

- EX COMBINATION MAST ARM
- EX TAFFIC SIGNAL
- EX CONTROLLER
- EX HANDHOLE
- EX SPLICE BOX
- EX POWER POLE
- EX LIGHT POLE
- TEMP LIGHTING
- TEMP SIGNAL

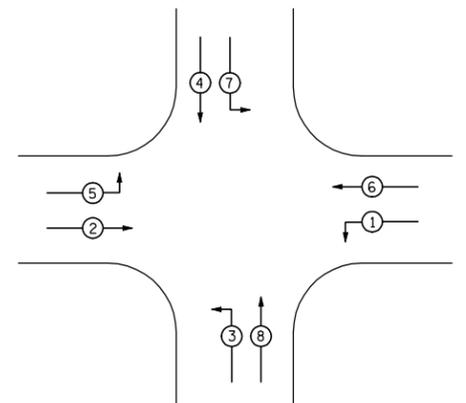

PHASE DESIGNATION DIAGRAM



USER NAME = \$USER*	DESIGNED - JAF	REVISED -
	DRAWN - JAF	REVISED -
PLOT SCALE = \$SCALE*	CHECKED - THW	REVISED -
PLOT DATE = \$DATE*	DATE - 4.30 2013	REVISED -

**STATE OF ILLINOIS
DEPARTMENT OF TRANSPORTATION**

**EXISTING SIGNAL PLANS
IL RTE 173 & PERRYVILLE RD**

SCALE: SHEET NO. OF SHEETS STA. TO STA.

F.A. RTE.	SECTION	COUNTY	TOTAL SHEETS	SHEET NO.
303	129R	WINNEBAGO	968	661
			CONTRACT NO. 64988	
ILLINOIS FED. AID PROJECT				