


**EARTHEN BERM PLAN**

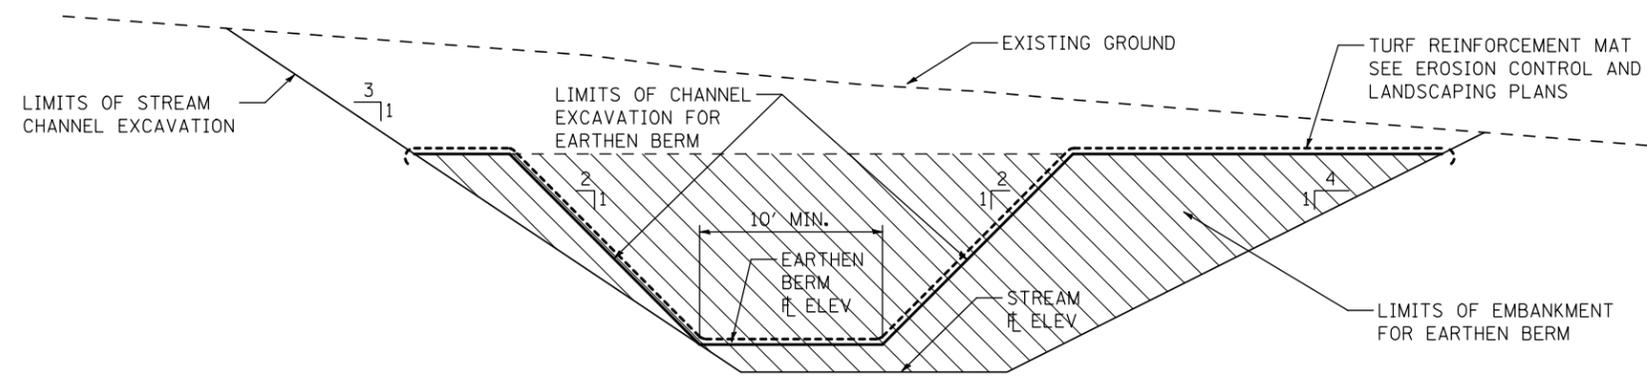

**SECTION A-A**

EARTHEN BERM SCHEDULE			
BERM LOCATION	20300100		21101615
	EMBANKMENT	CHANNEL EXCAVATION	FURNISH AND PLACE TOPSOIL, 4"
	CU YD	CU YD	SQ YD
<b>IL 173</b>			
1115+30.74	136	39	180.3
1117+21.53	448	157	376.3
1122+20.66	663	245	482.0
1123+99.34	672	249	486.1
1127+30.26	332	112	312.2
1132+67.62	527	189	416.6
1138+96.01	713	266	504.7
<b>TOTAL</b>	<b>3492</b>	<b>1257</b>	<b>2758</b>