

# TRAFFIC CONTROL FOR TRANSITION AREAS


## CASE 1

SIGNS, DEVICES & FLAGGERS  
ACCORDING TO APPLICABLE  
TRAFFIC CONTROL STANDARDS




DRUMS OR BARRICADES  
@ 50' CENTERS

L ②


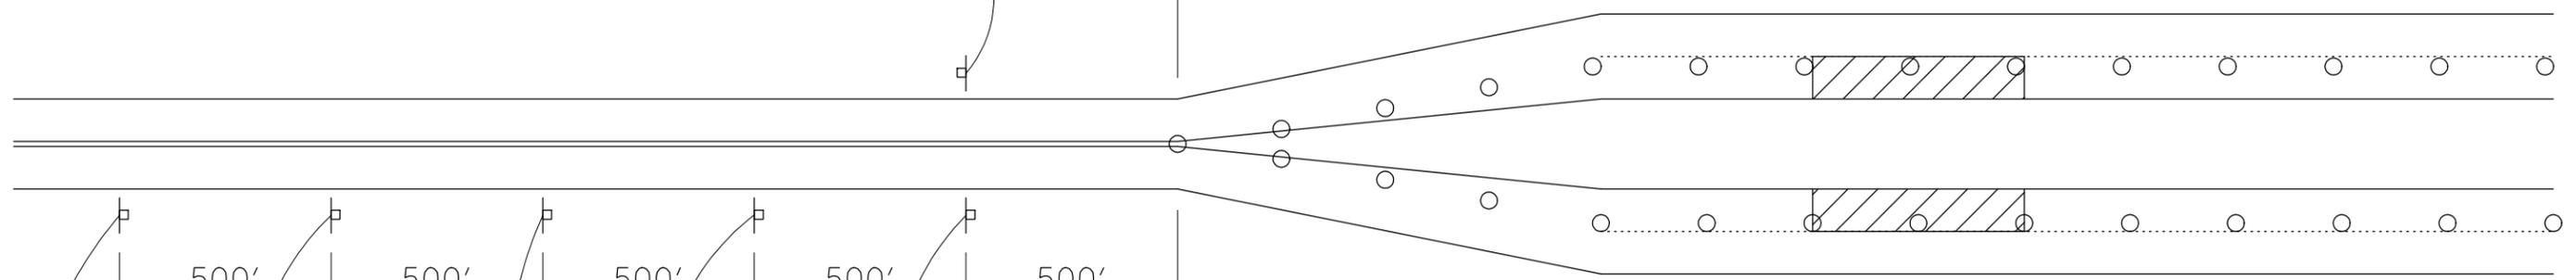


DRUMS OR BARRICADES  
@ 50' CENTERS

SIGNS, DEVICES & FLAGGERS  
ACCORDING TO APPLICABLE  
TRAFFIC CONTROL STANDARDS

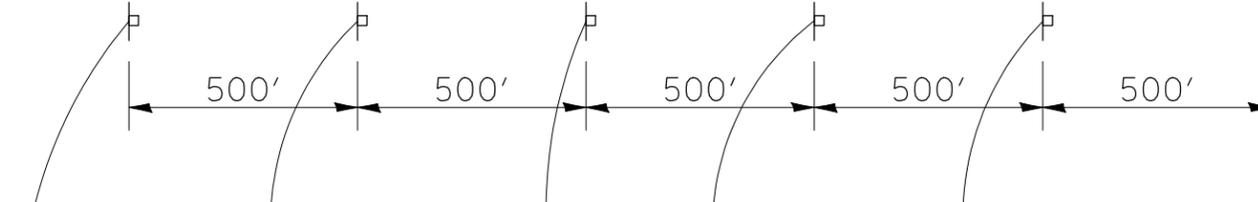

①  
WORK ZONE PUBLIC  
INFORMATION SIGN

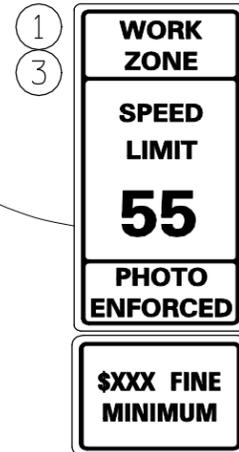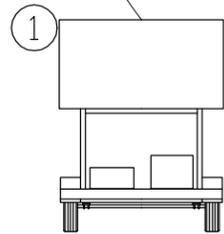

W2-III5(0)-3618

R2-1-3648

R10-19aP-3618

R2-1106-3618

### GENERAL NOTES

THIS DETAIL IS TO BE USED IN CONJUNCTION  
WITH THE APPLICABLE MULTILANE TRAFFIC  
CONTROL AND PROTECTION STANDARD.

1. If applicable, Use speed limit as shown on applicable multilane Traffic Control and Protection Standard.
2. If the work is within 2500 feet of the transition when the speed is > 40 mph, or 1500 feet for all other speeds, the detail shall be used.
3. WORK ZONE SPEED LIMIT 55 BEGINS shall be replaced with WORK ZONE SPEED LIMIT 45 BEGINS where the workers are within 500 feet of the transition.

THIS TRAFFIC CONTROL DETAIL SHALL BE INCLUDED  
IN THE COST OF SPECIFIED TRAFFIC CONTROL  
STANDARDS OR ITEMS.

○ DRUMS OR BARRICADES

▨ WORK AREA

NOTE: STANDARDS 701301 AND 701306  
SHALL NOT BE USED WITHIN 500 FEET  
OF THE TRANSITION.

\*DEPENDS ON GEOMETRICS  
OF THE TRANSITION. MAY  
SWITCH THE "STAY IN YOUR  
LANE" AND "WEAVE SIGNS"

FILE NAME = ... \CADD SHEETS\Z00793SPL2014a.dgn	USER NAME = Elgin 110	DESIGNED - DRAWN -	REVISED - REVISED -	1-16-13	STATE OF ILLINOIS DEPARTMENT OF TRANSPORTATION	REGION 2 / DISTRICT 2 STANDARD			F.A.P. RTE.	SECTION	COUNTY	TOTAL SHEETS	SHEET NO.			
	PLOT SCALE = 20.0000' / IN.	CHECKED -	REVISED -			SCALE:	SHEET NO.	OF	SHEETS	STA.	TO STA.	303	129R	WINNEBAGO	968	713
	PLOT DATE = 5/2/2013	DATE -	REVISED -									FED. ROAD DIST. NO.	ILLINOIS FED. AID PROJECT	CONTRACT NO.	64988	